

Ground Floor Plan



Roof Plan




North East (Rear) Elevation



South West (Front) Elevation



South East (Right) Elevation

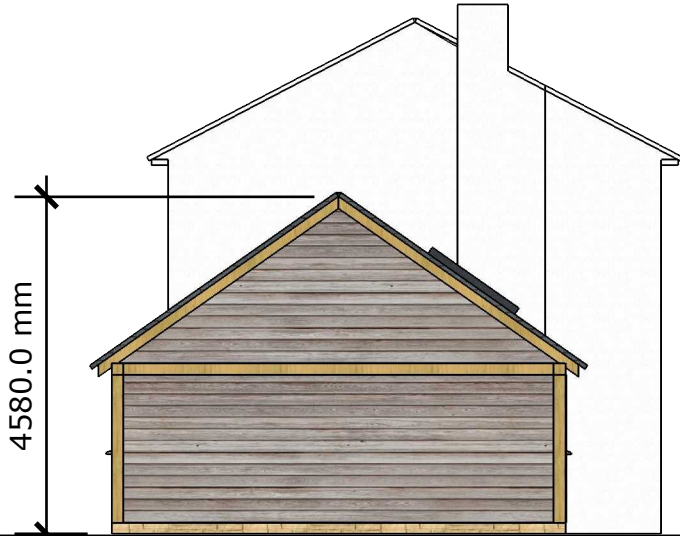

North West (Left) Elevation

© All rights reserved



This drawing is for illustration only and should not be used for construction purposes. It is intended to be read in conjunction with the appropriate quotation or contract documentation as applicable. All dimensions are to be checked on site.

Drawn By: Izzie Seal

Proposed Kitchen Extension
Plans and Elevations
Mr Fishenden at Little Brook, Peterchurch,
Hereford, HR2 0SF
Plan, Section, Elevations & Perspective Scale 1:50 & 1:100 @A3

REVISIONS		
	16/02/18	Planning Drawings
1		
2		
3		
4		
5		

180026A/002