




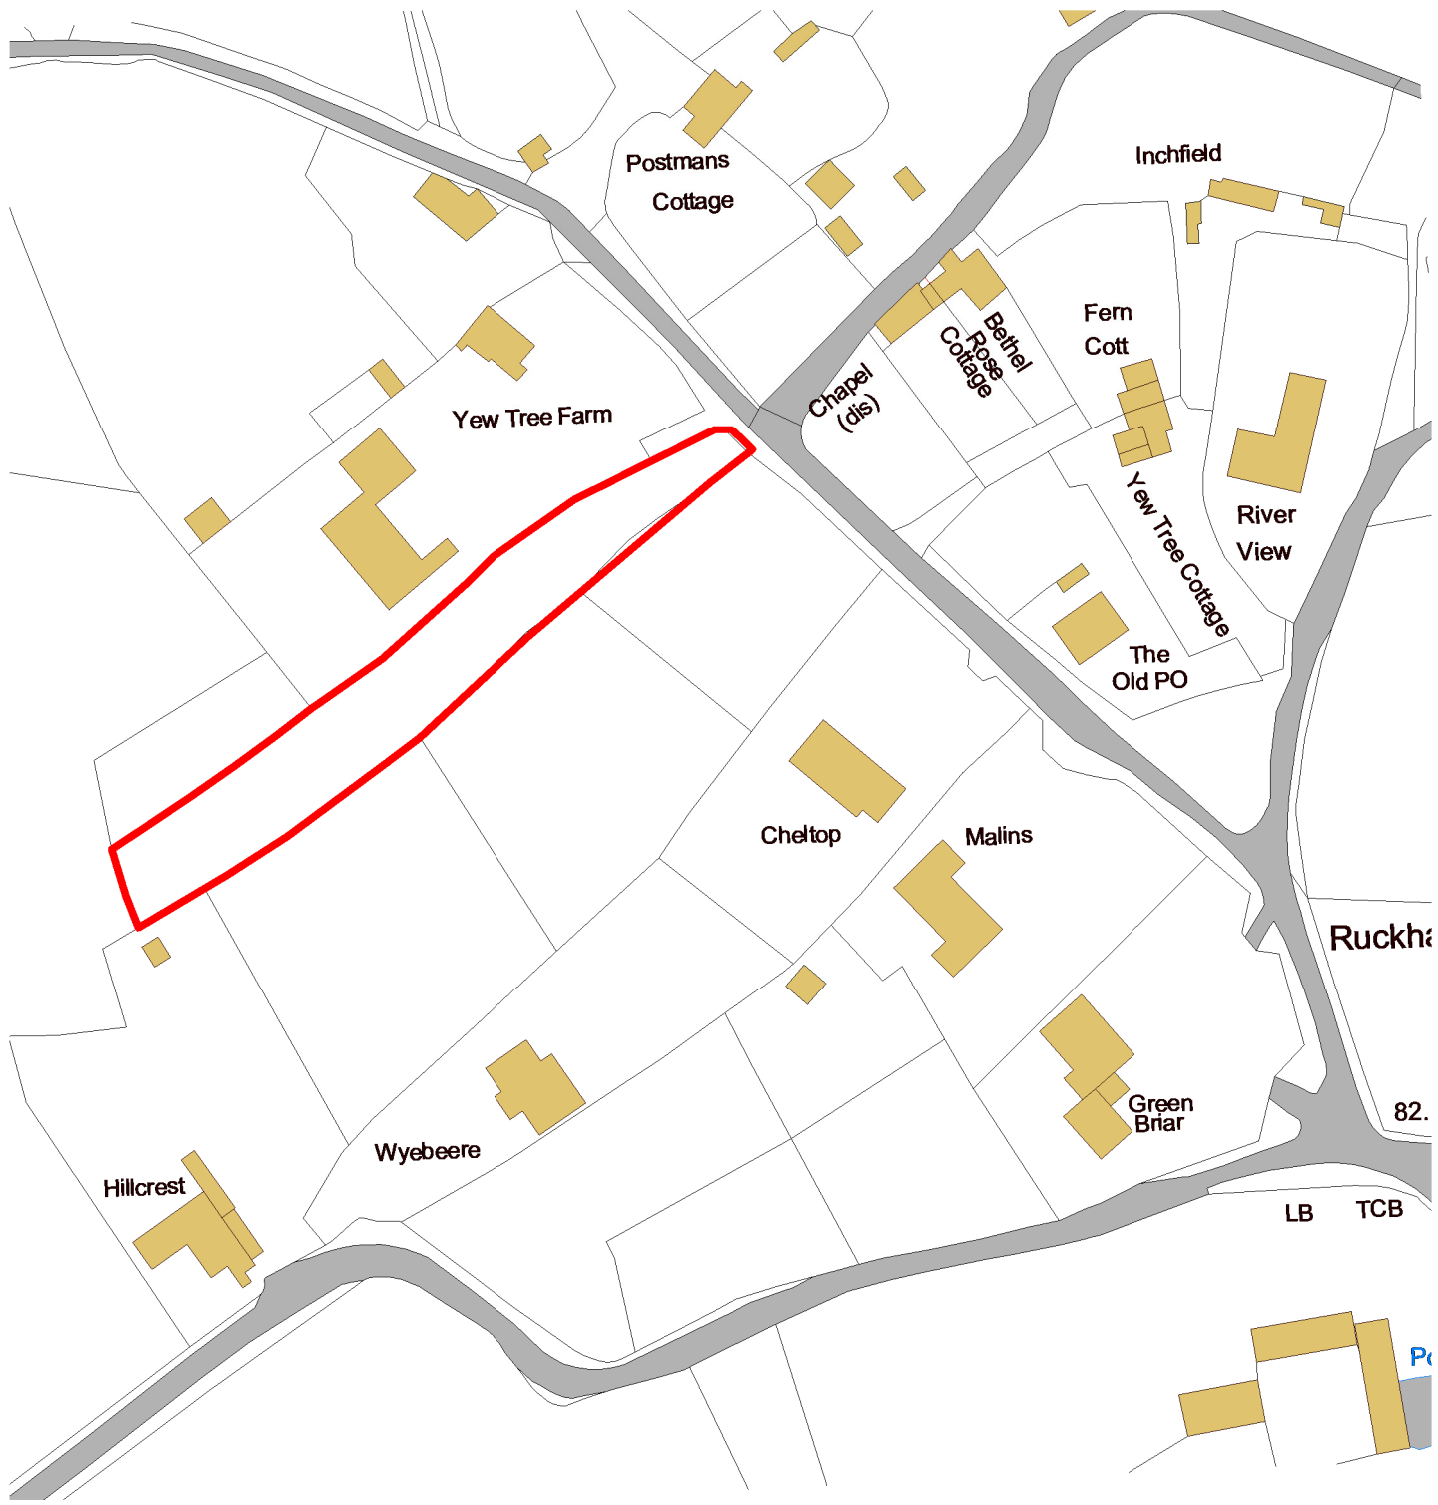

Location plan
1 : 1250

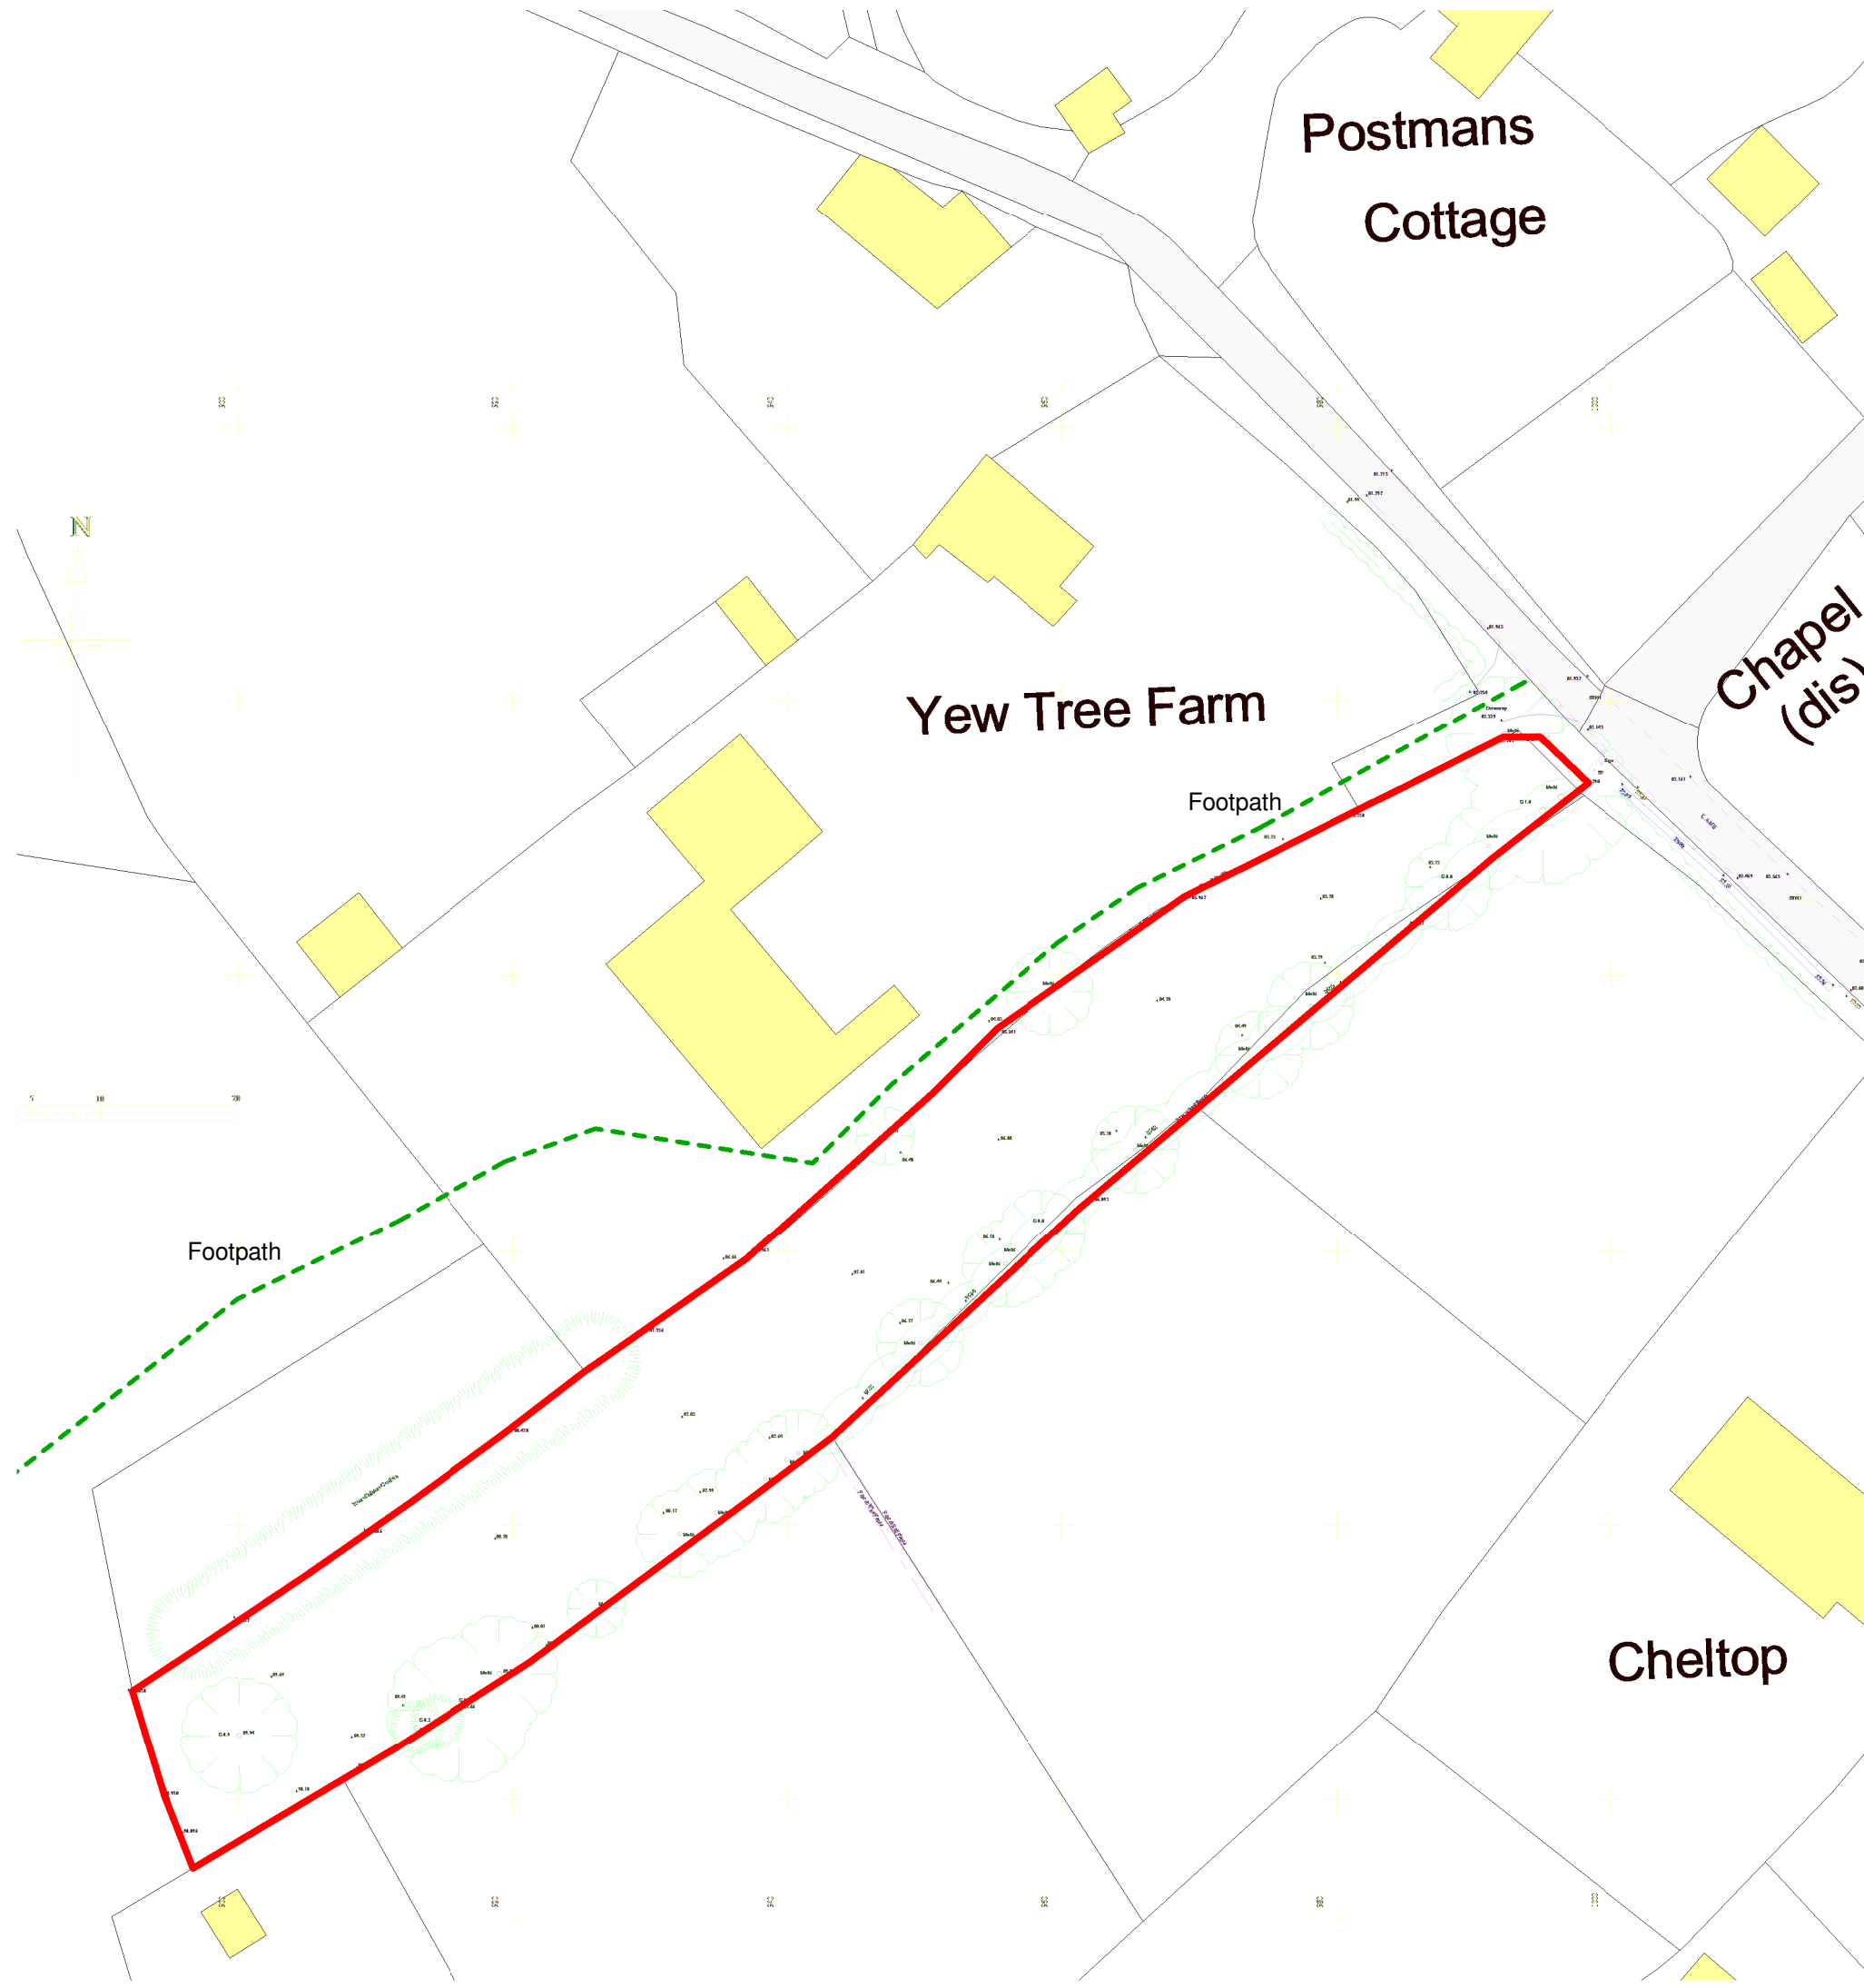

Site plan
1 : 500

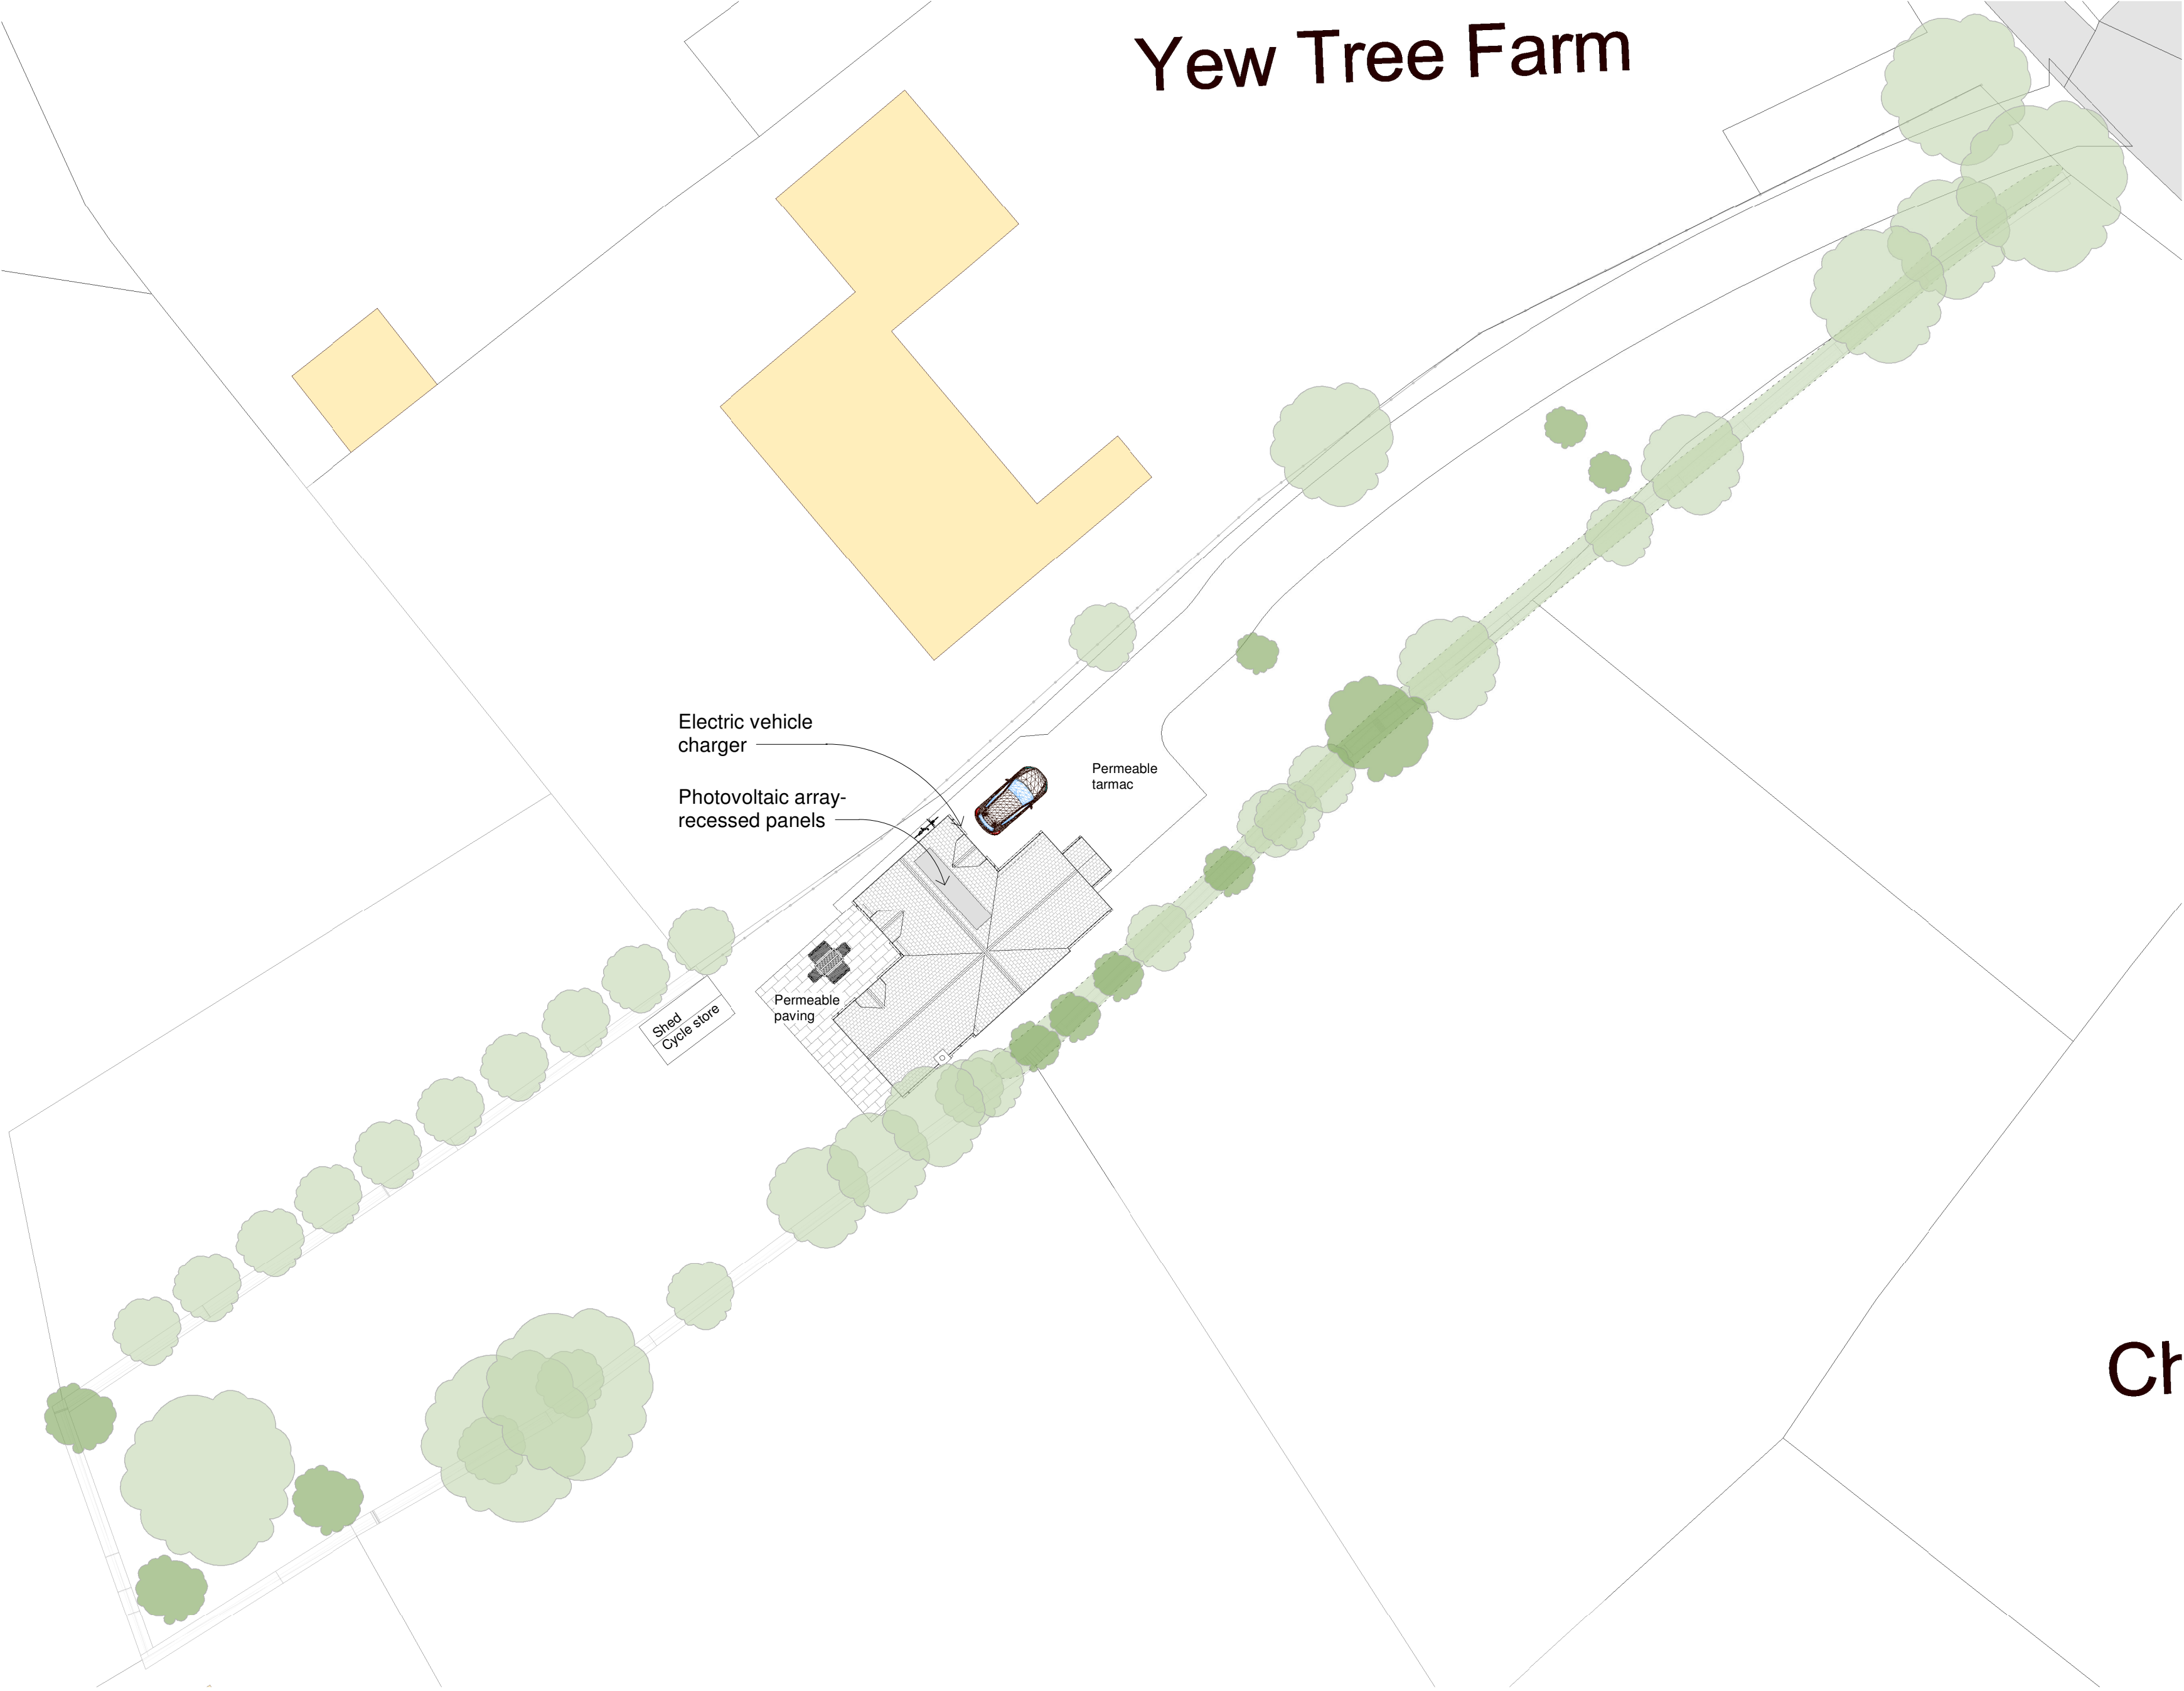

Site plan- Proposed
1 : 250

Yew Tree Farm

Cr

PLANNING		SITE		LOCATION PLAN, EXISTING SITE PLAN AND PROPOSED SITE PLAN				
Collins Design & Build & Project Management UNIT 5, WESTWOOD INDUSTRIAL ESTATE, PONTRILAS, HEREFORD, HR2 0EL TEL: 01981 240682 FAX: 01981 242926				Scale 1:2500 0m50100150200250m Scale 1:1250 0m255075100125m Scale 1:500 0m1020304050m Scale 1:250 0m510152025m Scale 1:200 0m48121620m Scale 1:100 0m246810m Scale 1:50 0m12345m				
TITLE Proposed new dwelling								
© COPYRIGHT THIS DRAWING MAY NOT BE REPRODUCED OR COPIED								
CUSTOMER Madeline James		DRN gcm	JOB No. 5296					
SITE ADDRESS Land south of Yew Tree Farm, Eaton Bishop Hereford		DATE 25.3.21	DRG. No. YTF-PA-5296-01b					
		SCALE As noted	Paper size A1					