


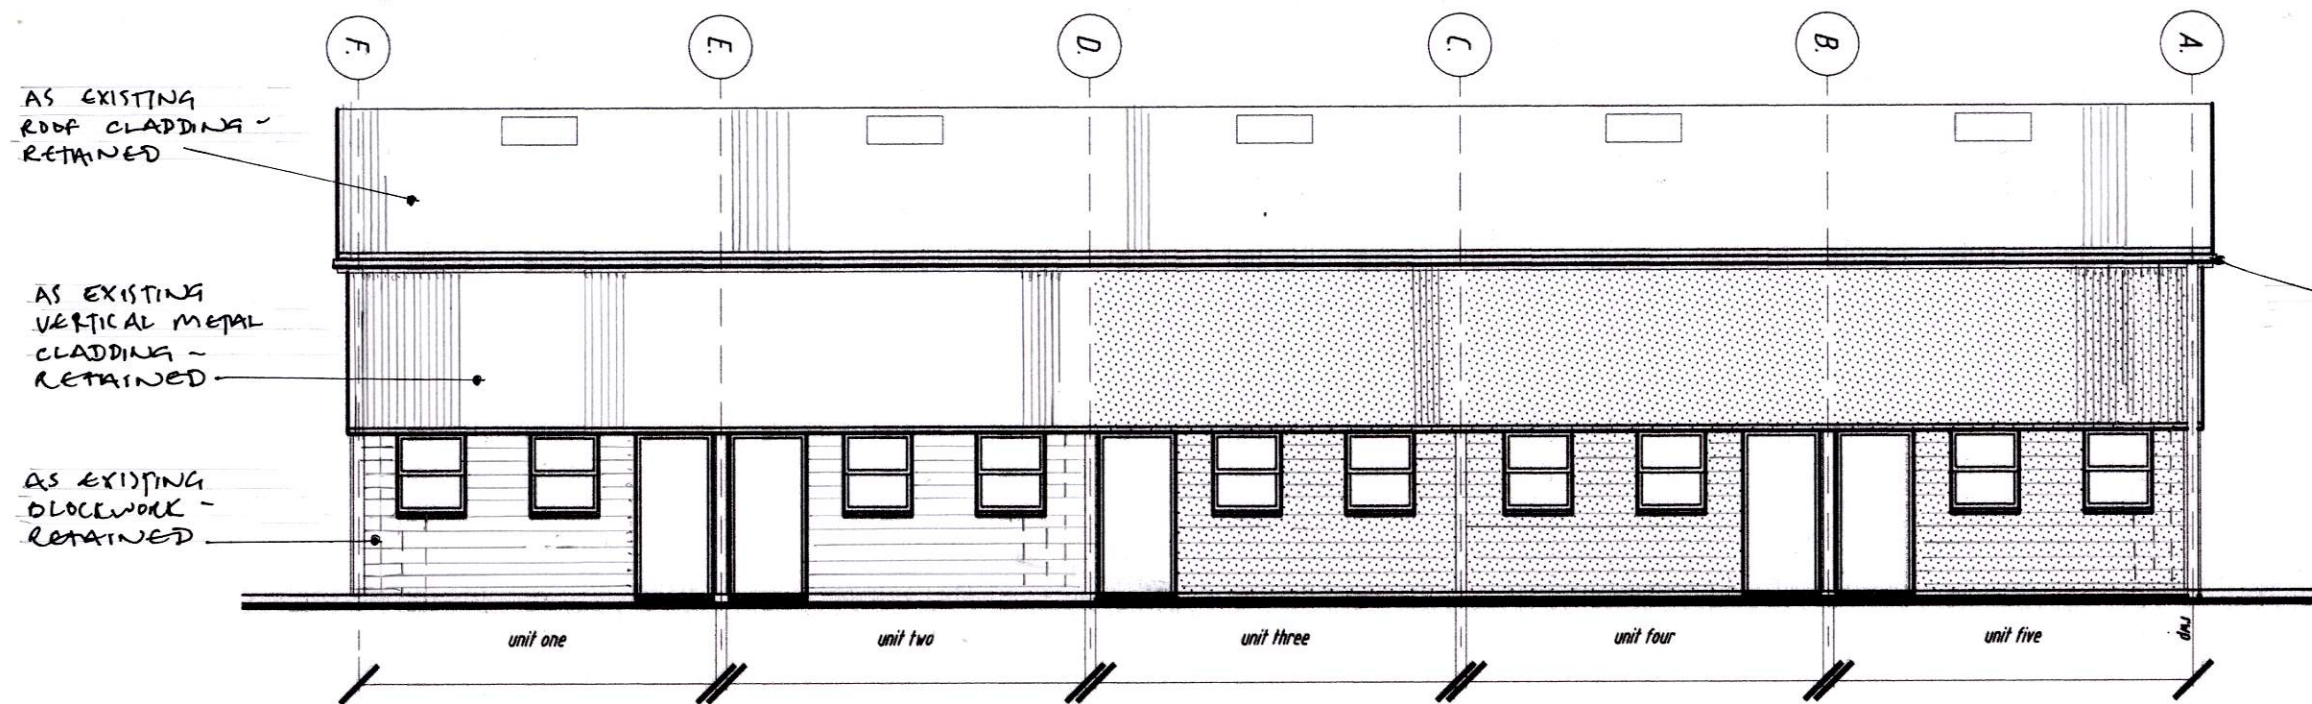


EAST ELEVATION

key:



hatch denotes the area of new external cladding and blockwork required to infill the existing 3 structural bay openings - existing stanchions and bracings retained.
area of existing external cladding retained = 972m².
area of new external cladding required = 49m².
Therefore as a percentage: The total area of new external cladding required = 5%.
(To 3 No. bay openings to east elevation only.)

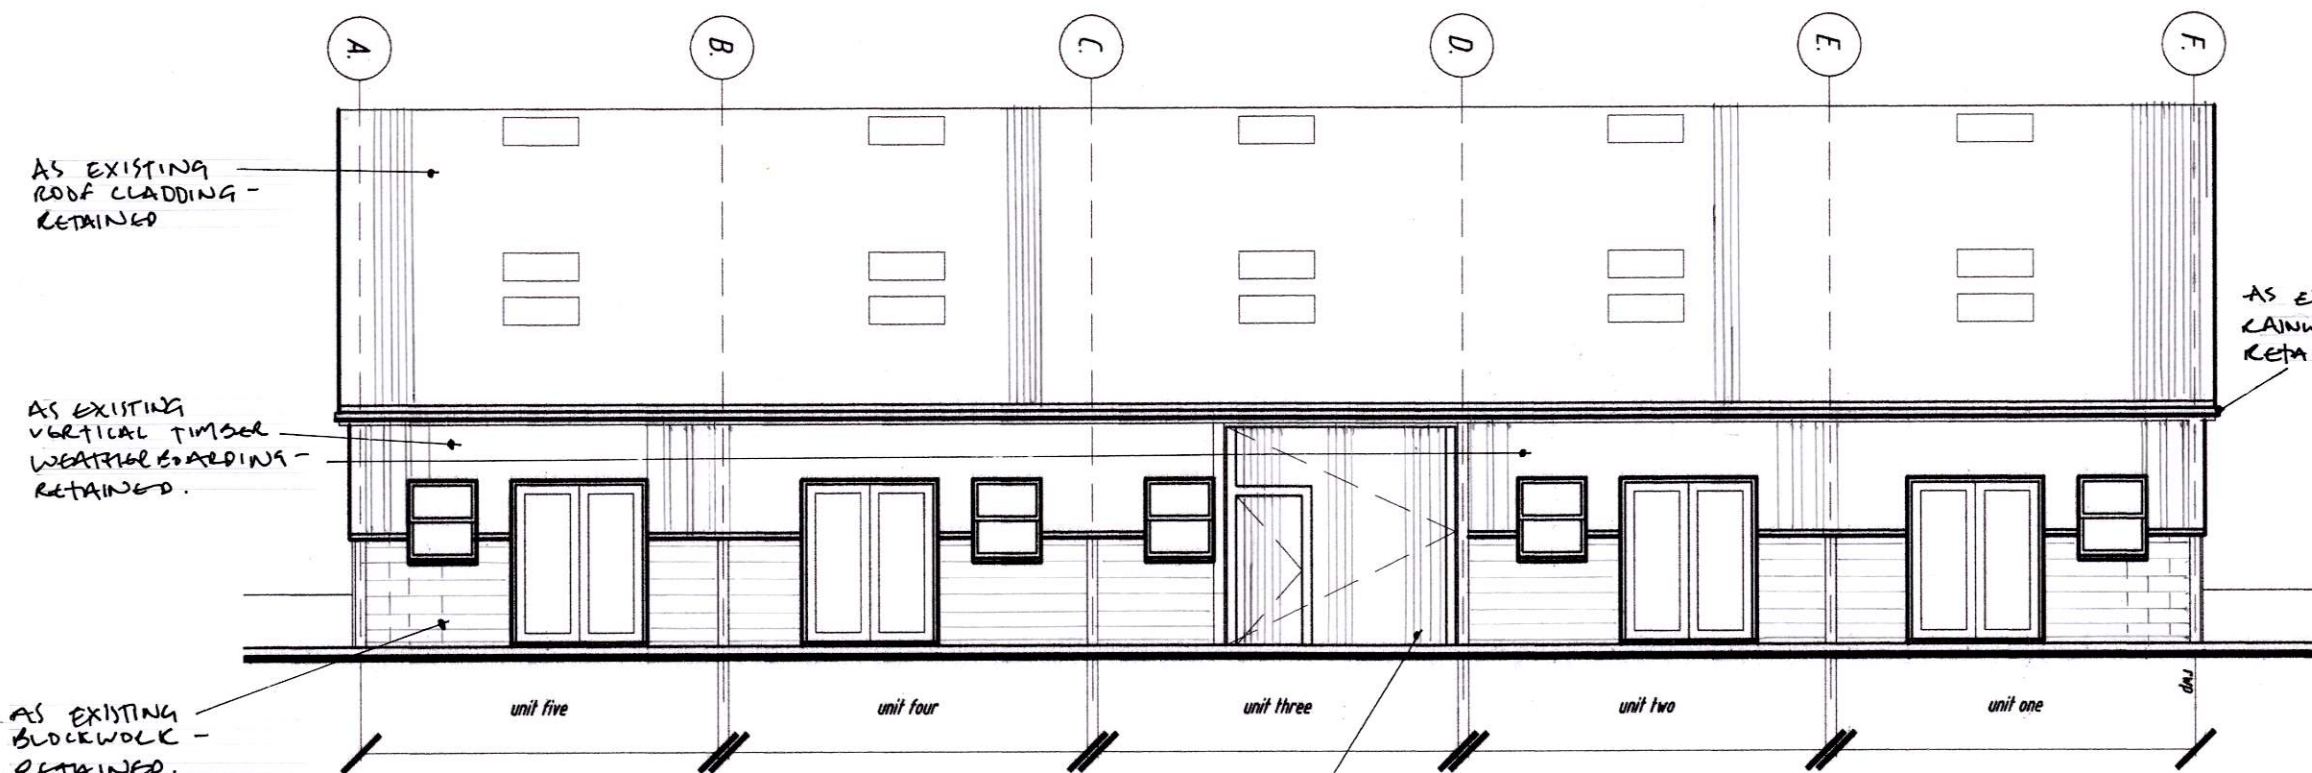

WEST ELEVATION

AS EXISTING AGRICULTURAL BARN POOL TO WEST ELEVATION - RETAINED AS OPENING SHUTTER.

Revision : A. dated: Jan. 19 area of new cladding required clarified.
B. dated: Feb. 19 area of new cladding required clarified.
C. dated: May. 19 new infill specification amended to incl. blockwork plinth.

PLANNING

ROBIN PORTER RIBA

GREEN OAK COTTAGE
MILL LANE
ELMLEY CASTLE
PERSHORE, WORCESTERSHIRE, WR10 3HP
Tel.: (01386) 710651
Email: c.w.cornier@btopenworld.com

Project
PROPOSED CONVERSION OF
AGRICULTURAL BUILDING,
AT BLACK HOUSE FARM, THE MYNDE
NEAR MUCH DEWCHURCH,
HEREFORDSHIRE. HR2 8DN

Client	MR. R. AND MRS S. BURT.		
Drawing	AS PROPOSED BARN ELEVATIONS 1: 5 NO. DWELLINGS AS TERRACED BLOCK		
Job No :	0718	Drawing No :	AL(0)12
Date :	AUGUST 2018	Drawn By :	R.P.
Scale :	1:100	Checked :	
Revision :	A B C		