



NW 37 11 11 11 11

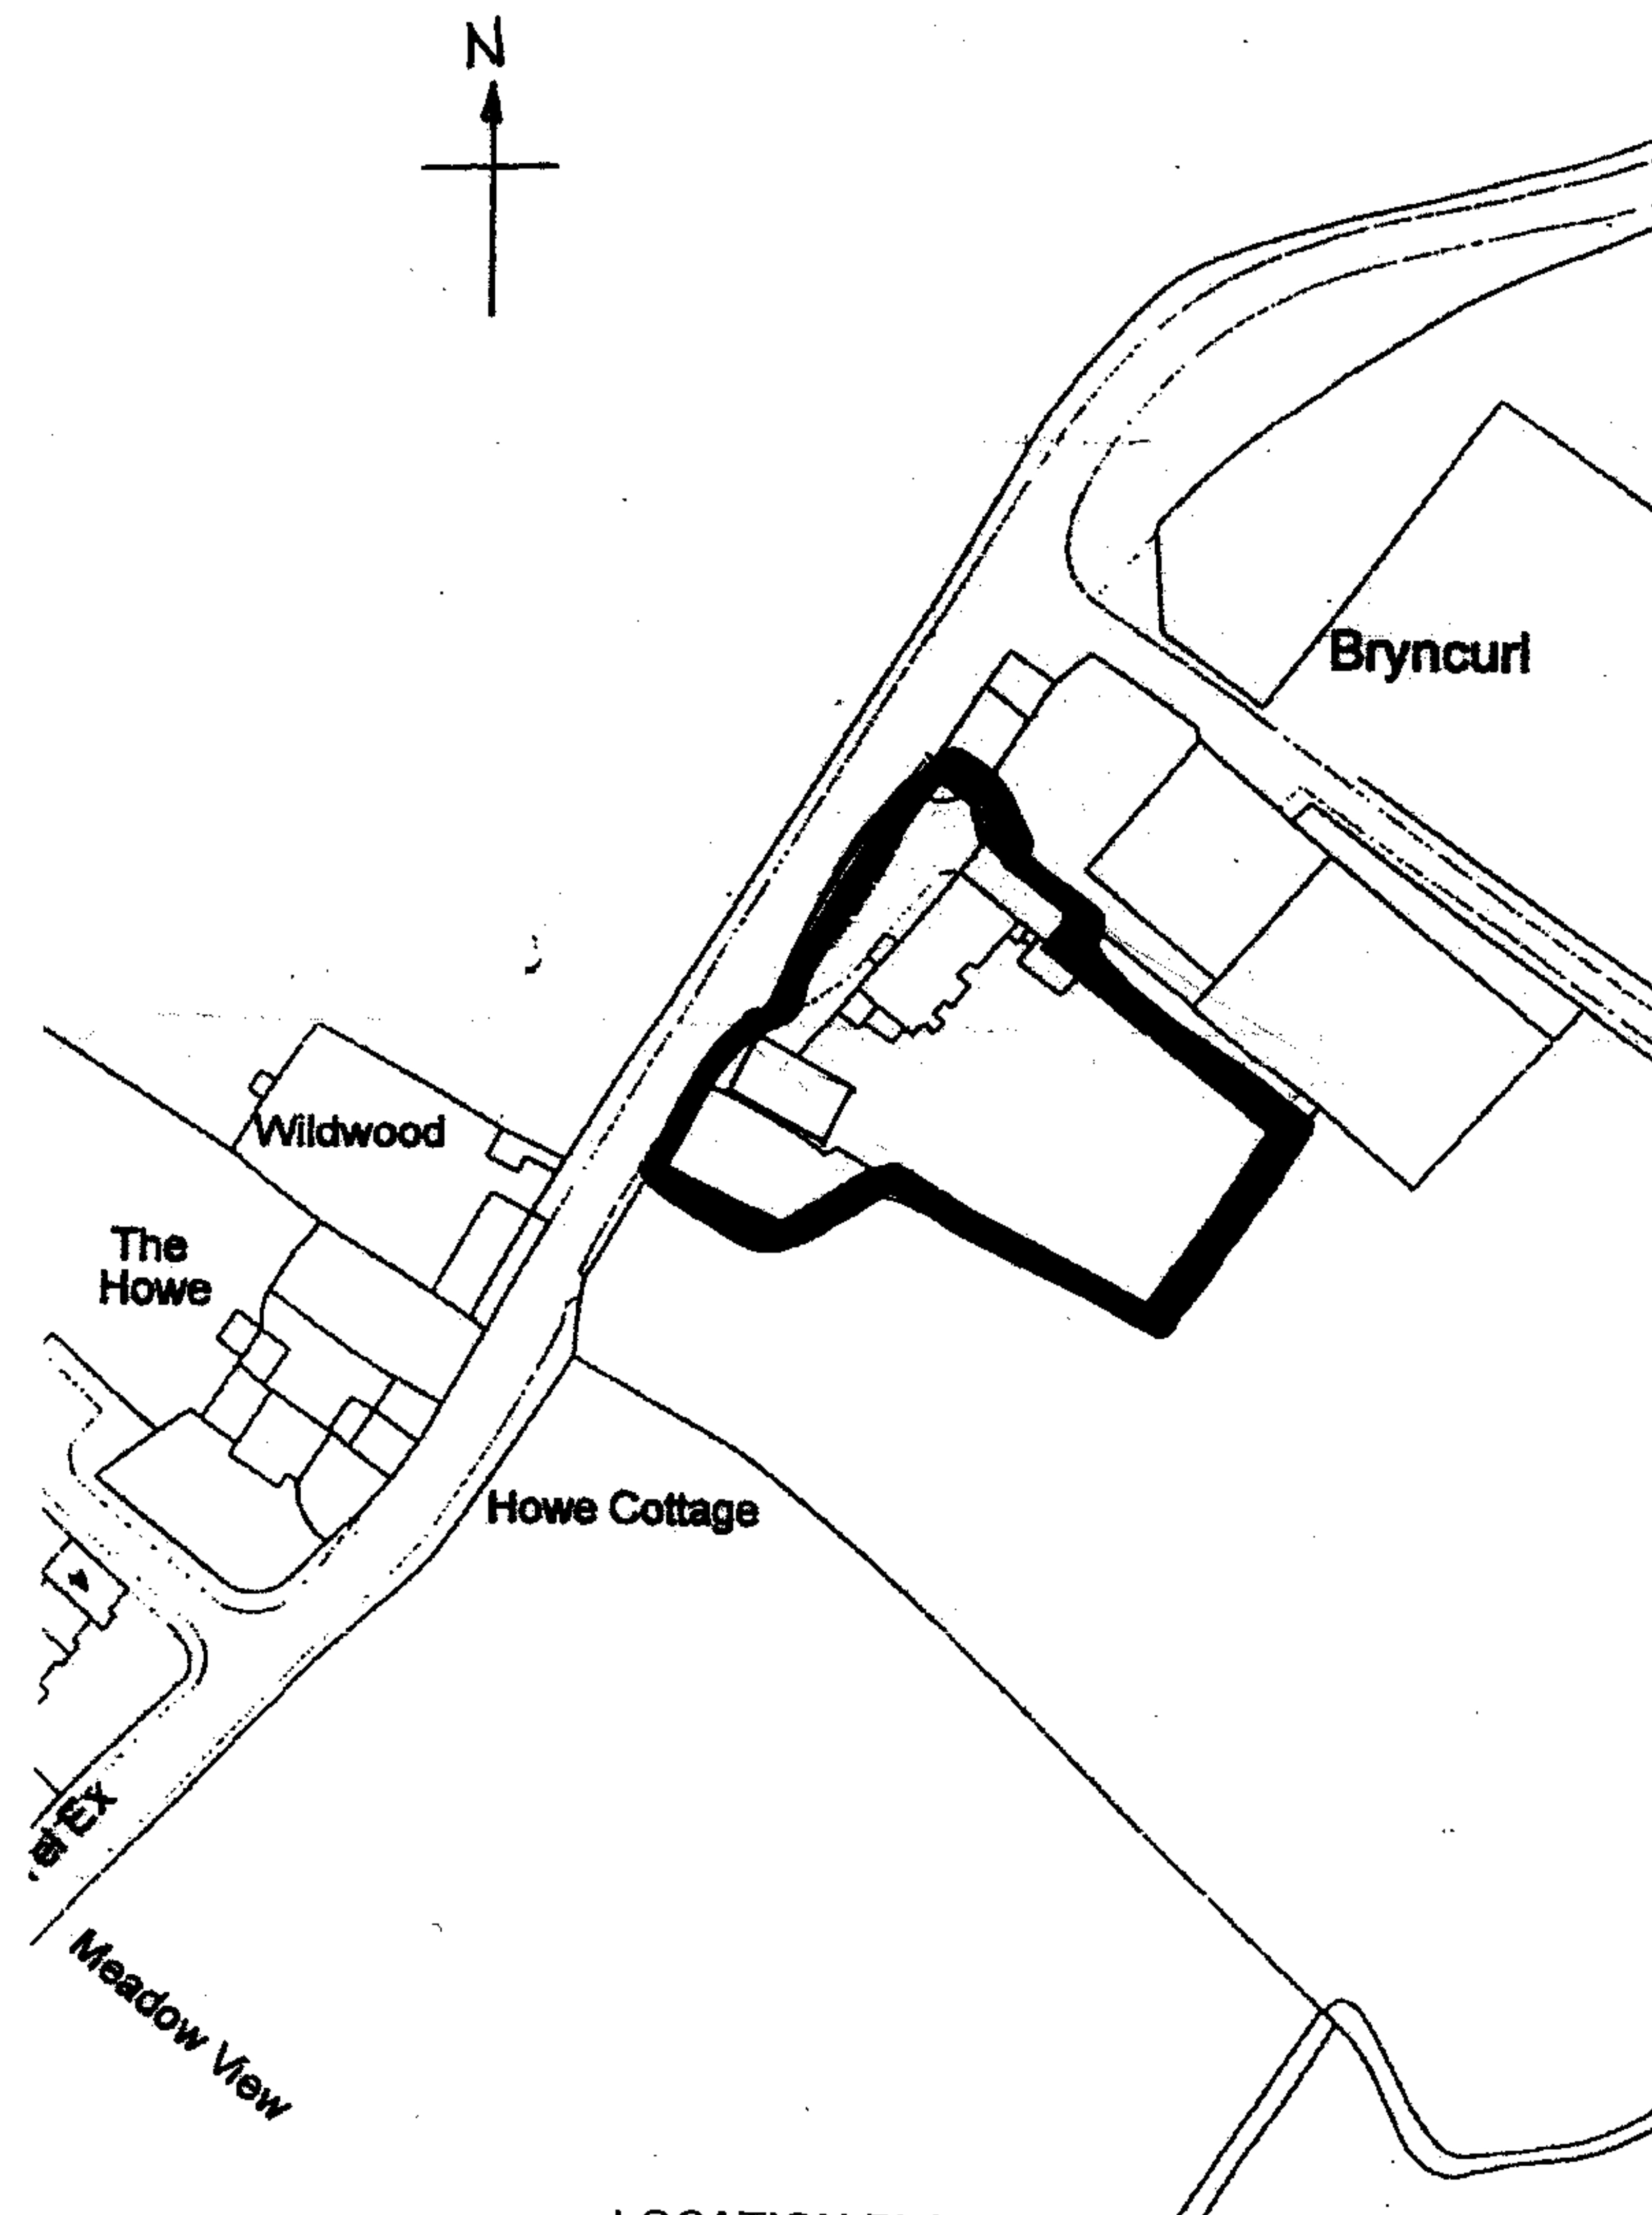

LOCATION PLAN
SCALE: 1/1250

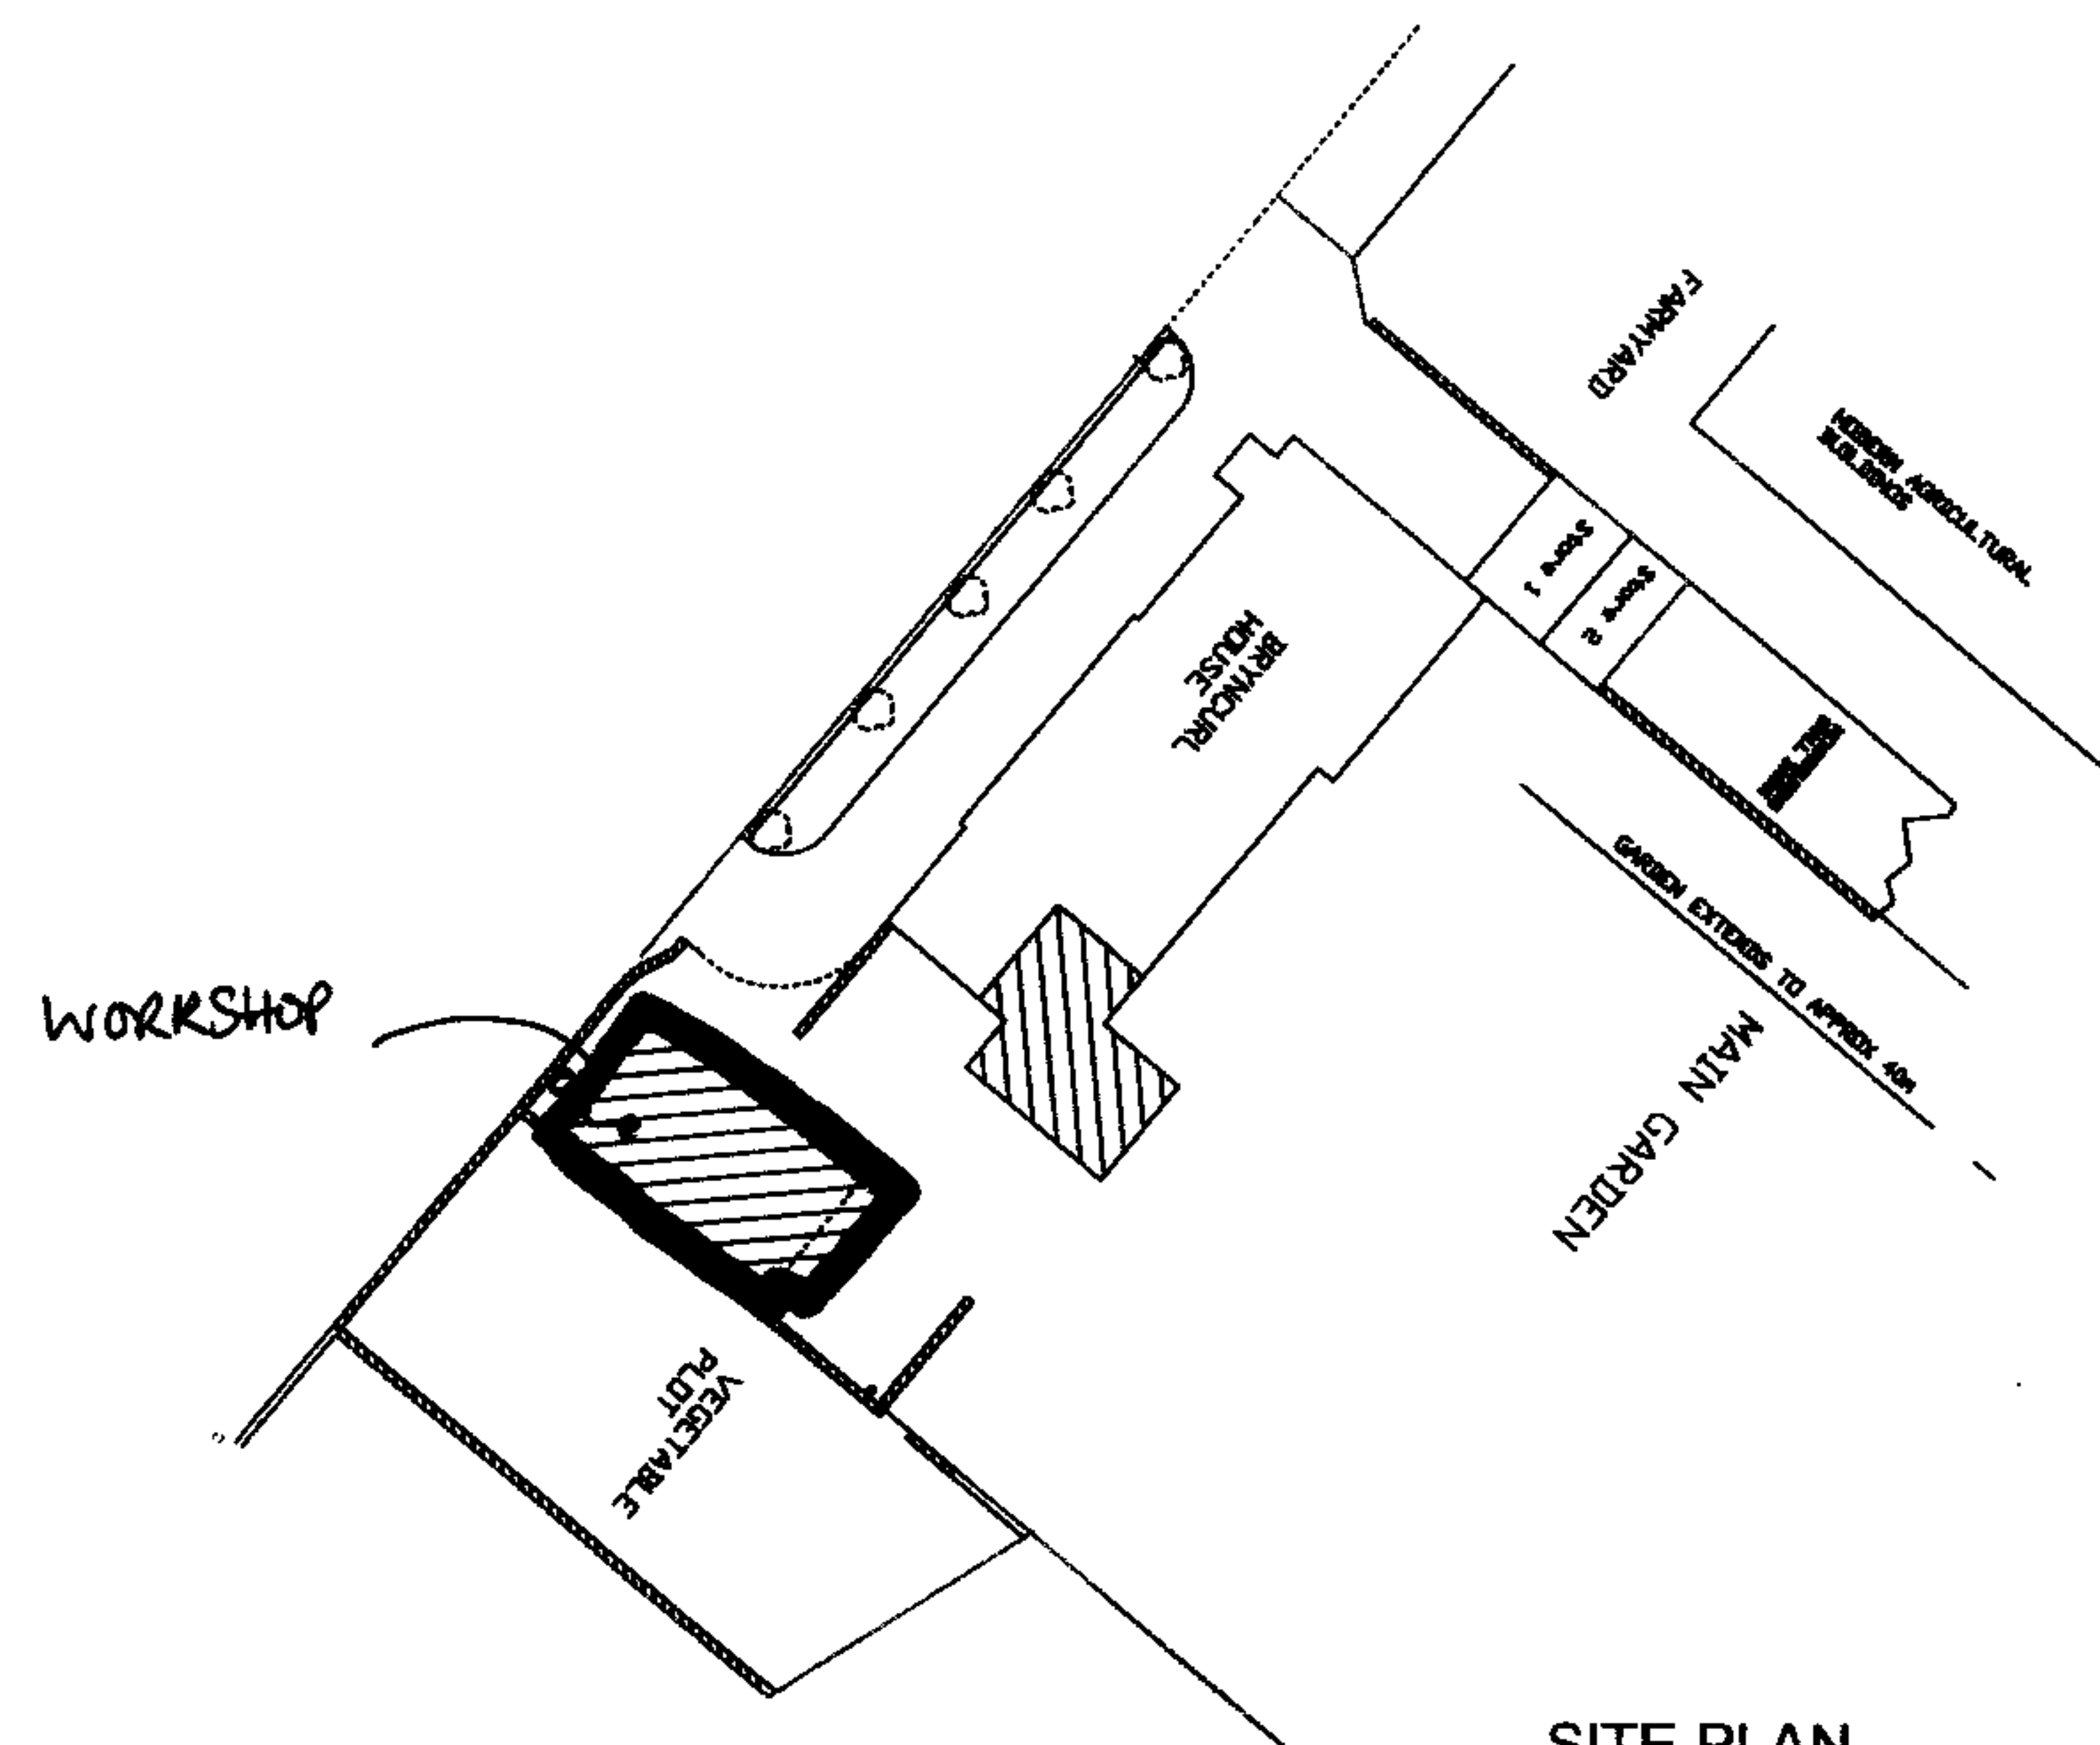

SITE PLAN
SCALE: 1/500

HEREFORDSHIRE COUNCIL PLANNING SERVICES DEVELOPMENT CONTROL
09 MAY 2007
T91
Ack'dt

DRAWN : R.SUTHERLAND

SUT 01 - 02