




NW 08 / 1163 / F

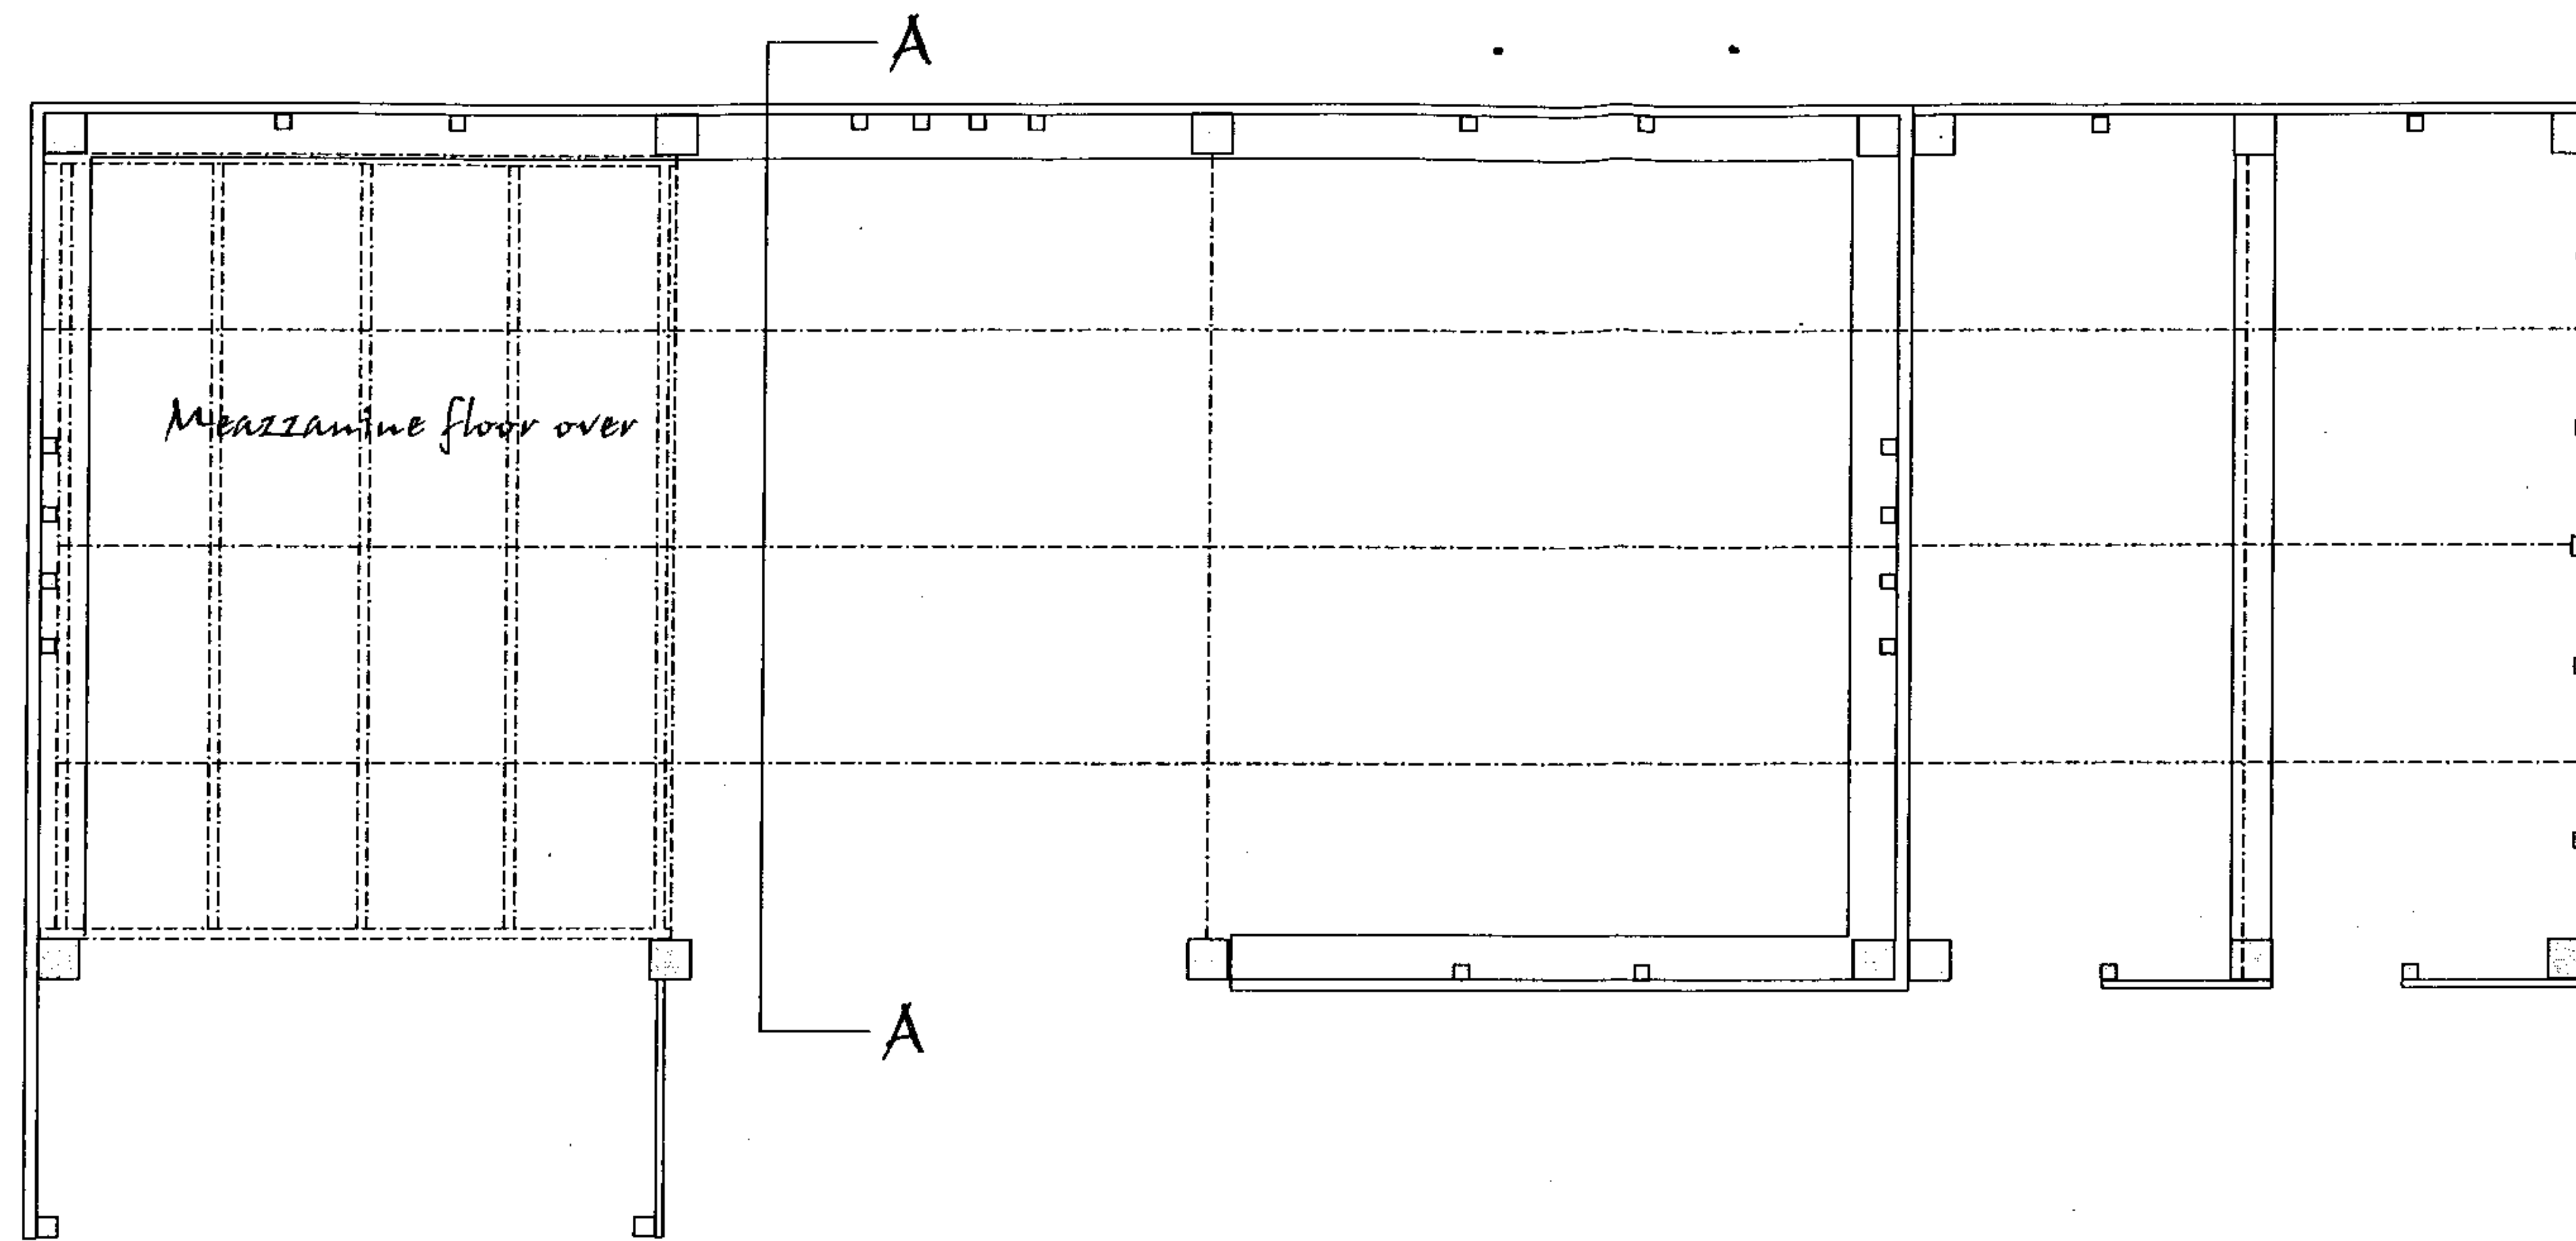

GROUND FLOOR

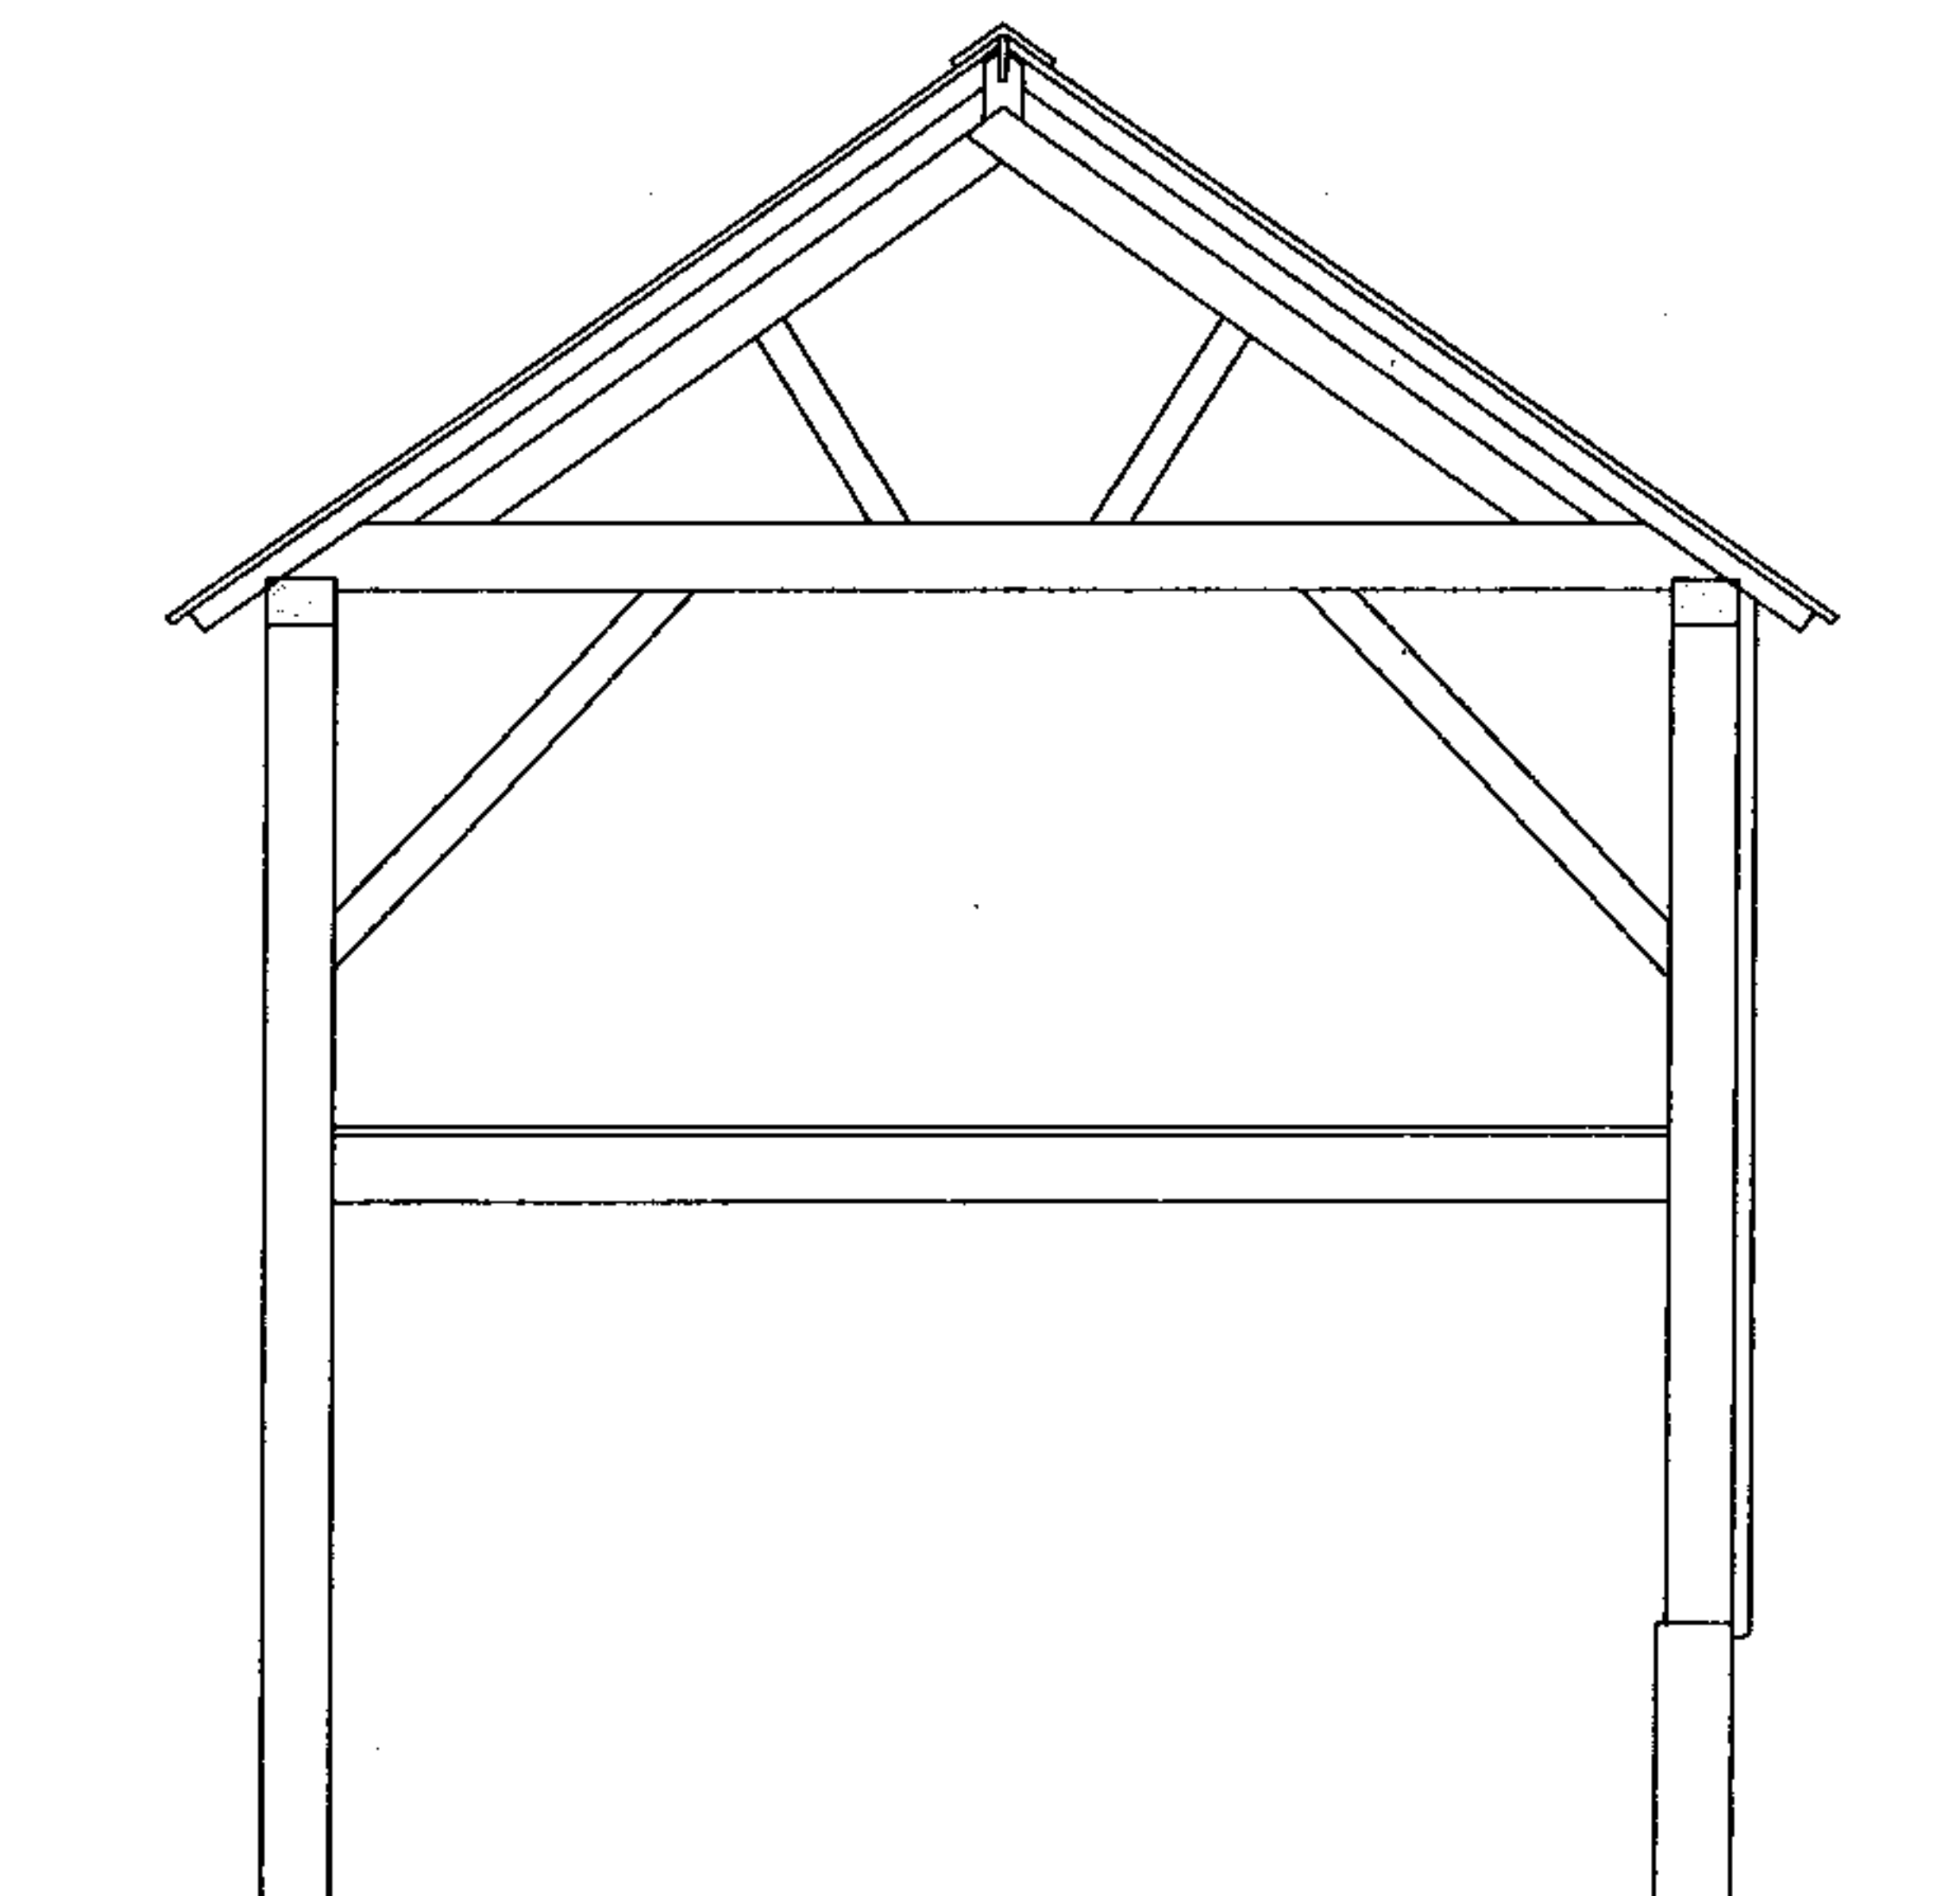

SECTION A-A

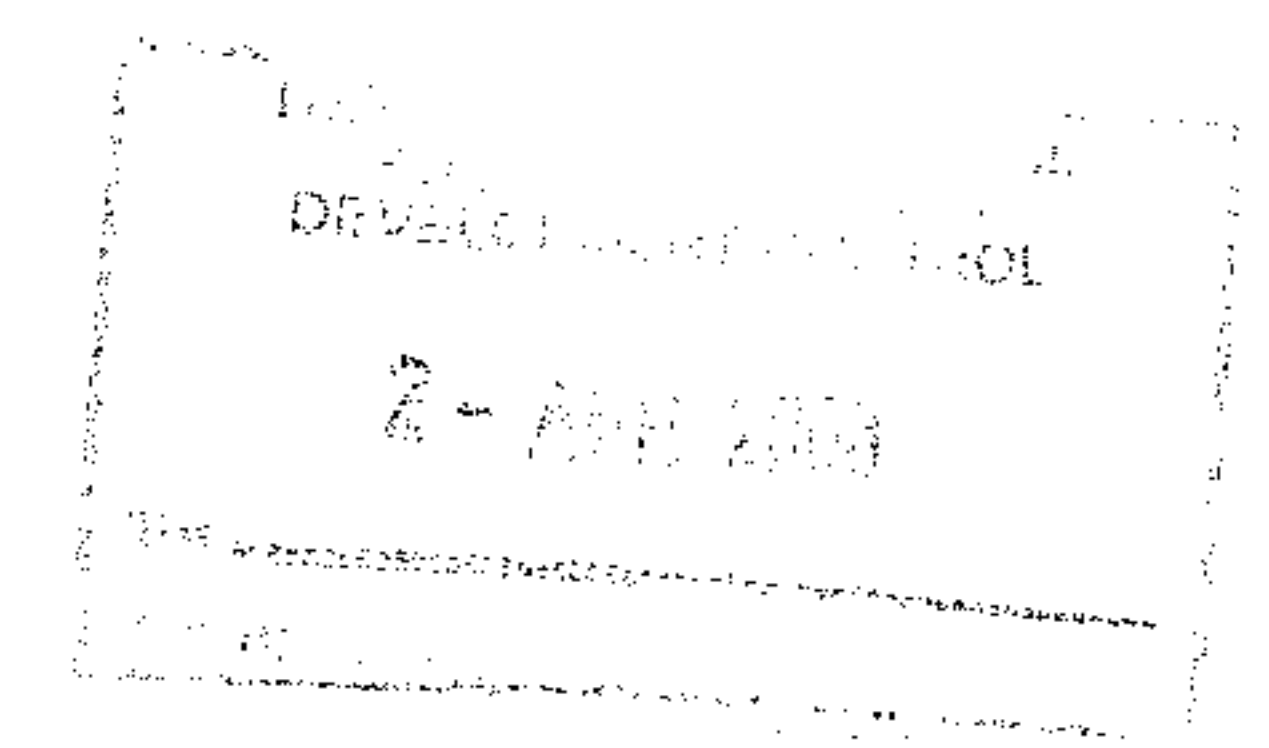

Marches Conservation Services	
Vine House (barn)	
Johnson 1	
WBM July 2007	Existing ground floor plan and section

Scale 1 : 50 printed at A3