


**PROPOSED GROUND
FLOOR LAYOUT**

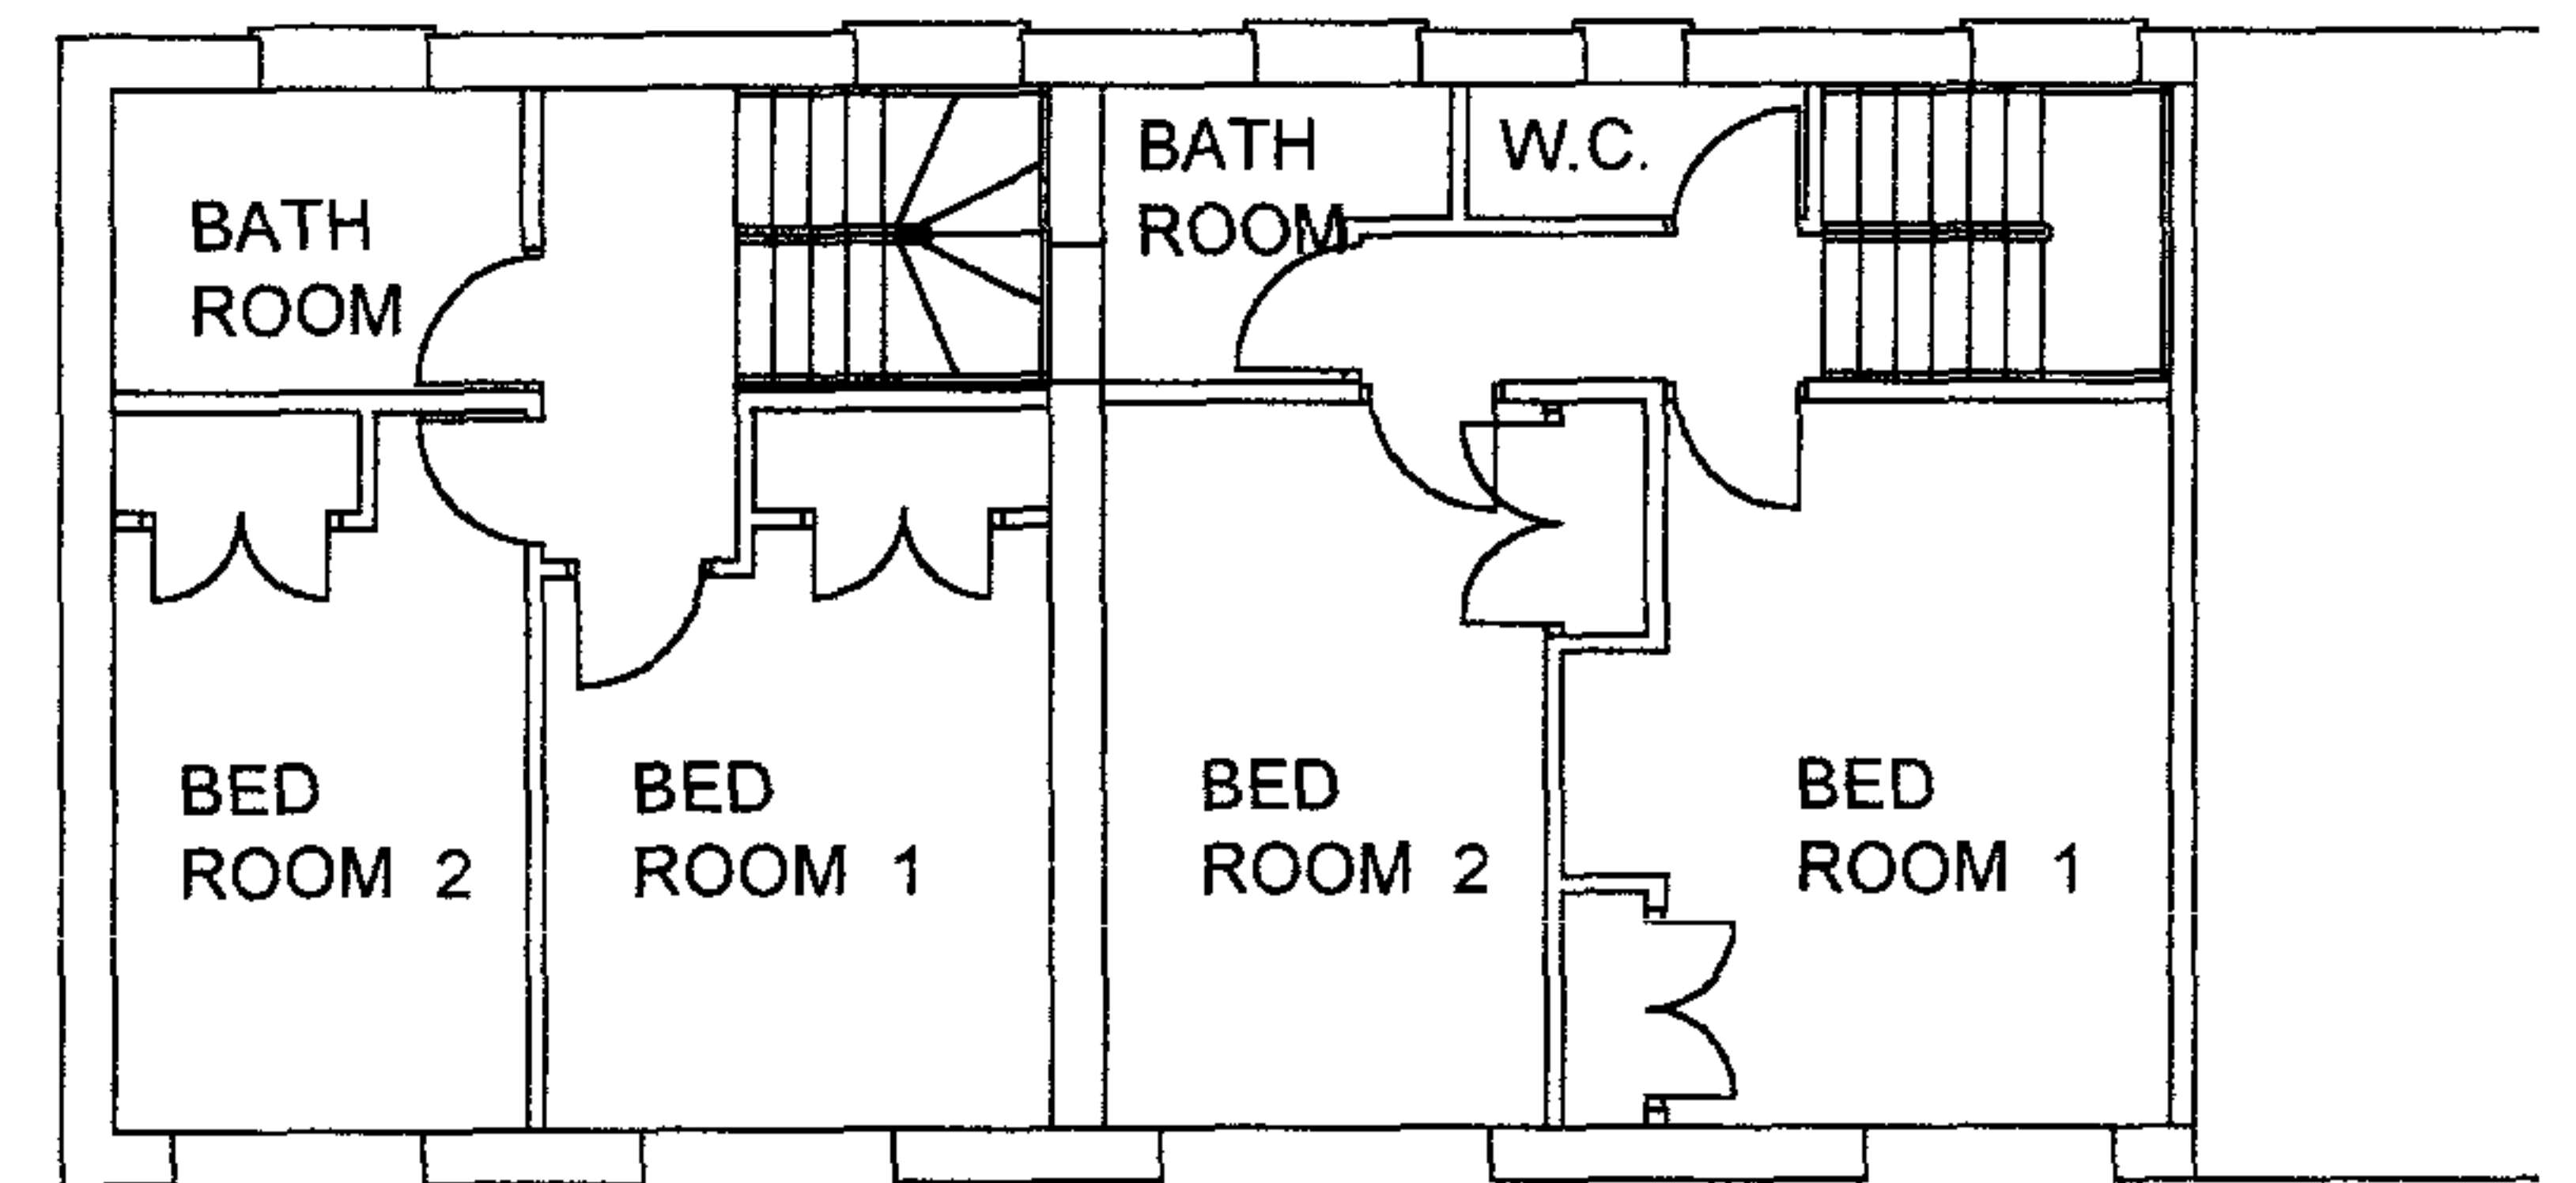

**PROPOSED FIRST
FLOOR LAYOUT**

CLIENT MR L. CALLOW	DRAWING TITLE PROPOSED FLOOR PLANS	DATE MARCH 2005	NOTES Do not scale from drawing and check all dimensions before carrying out work. Site conditions and manufacturers requirements may necessitate changes to dimensions.	BCL Broadheath, Moreton On Lugg, Hereford HR4 8DQ Tel/Fax 01432 761071
PROJECT TITLE PROPOSED ALTERATIONS, 19 TEDDAR AVENUE, CREDENHILL, HFDS.	DRAWING NUMBER 259/004	SCALE 1:100		