

PROPOSED BOX DORMER
WITH FELTED FLAT ROOF
AND VERTICAL TILE
HANGING TO WALLS AND
WOOD EFFECT PVCU WINDOWS




REAR ELEVATION
(WEST)

PROPOSED
BOX DORMER

VERGE TO
REMAIN


REPLACE WINDOW
WITH WOOD
EFFECT PVCU
WINDOW

REPLACE ROOF
SHEETS WITH
PLAIN TILES

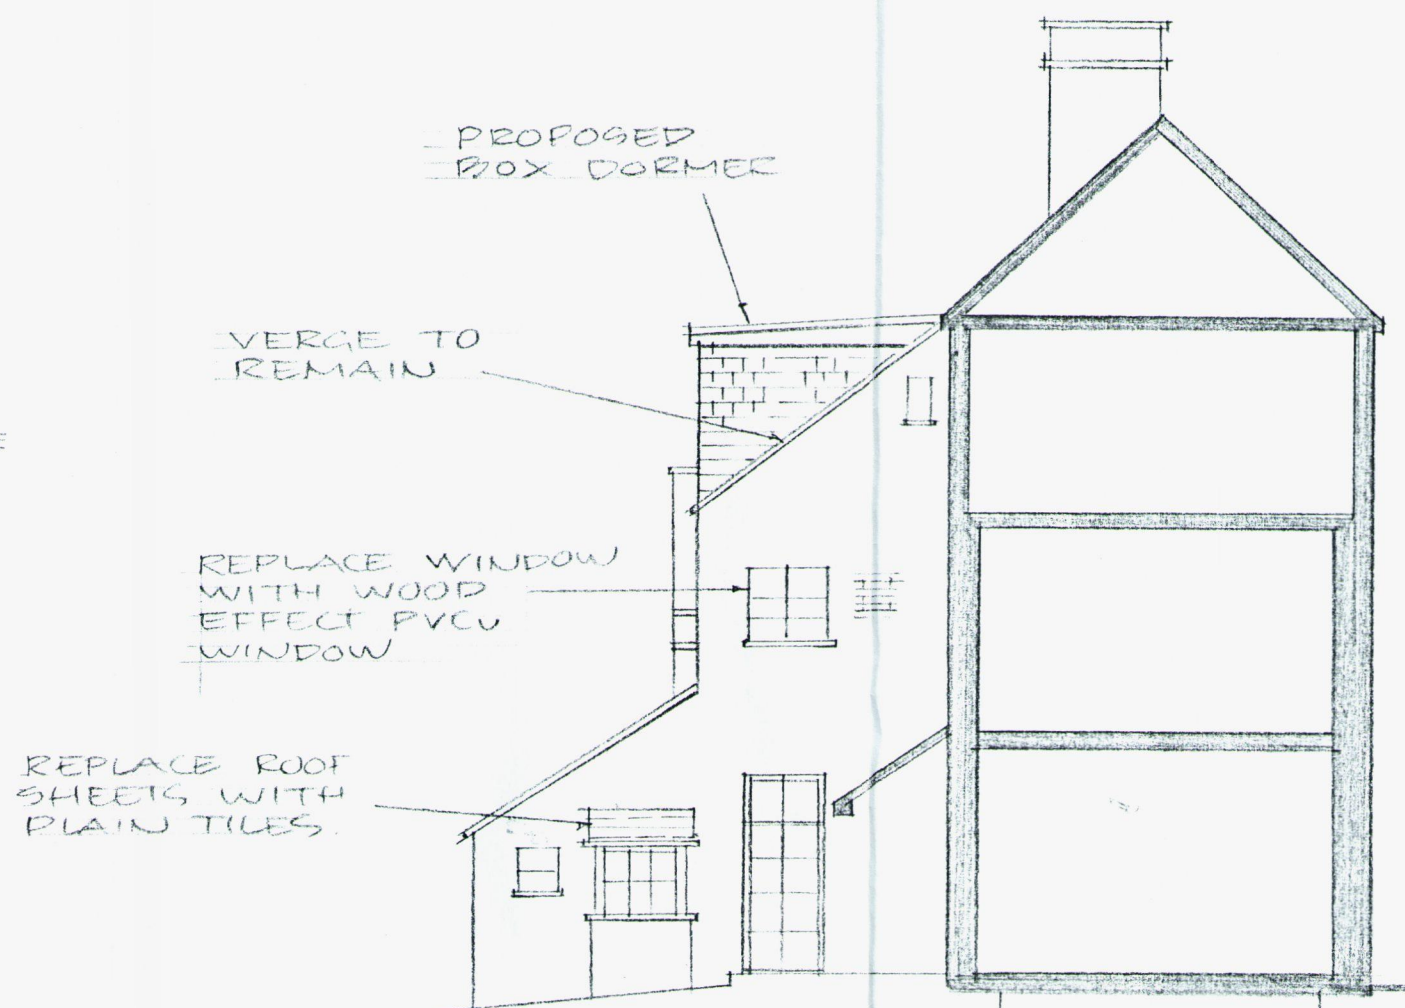

SECTIONAL SIDE ELEVATION
(SOUTH)

PROPOSED
BOX DORMER

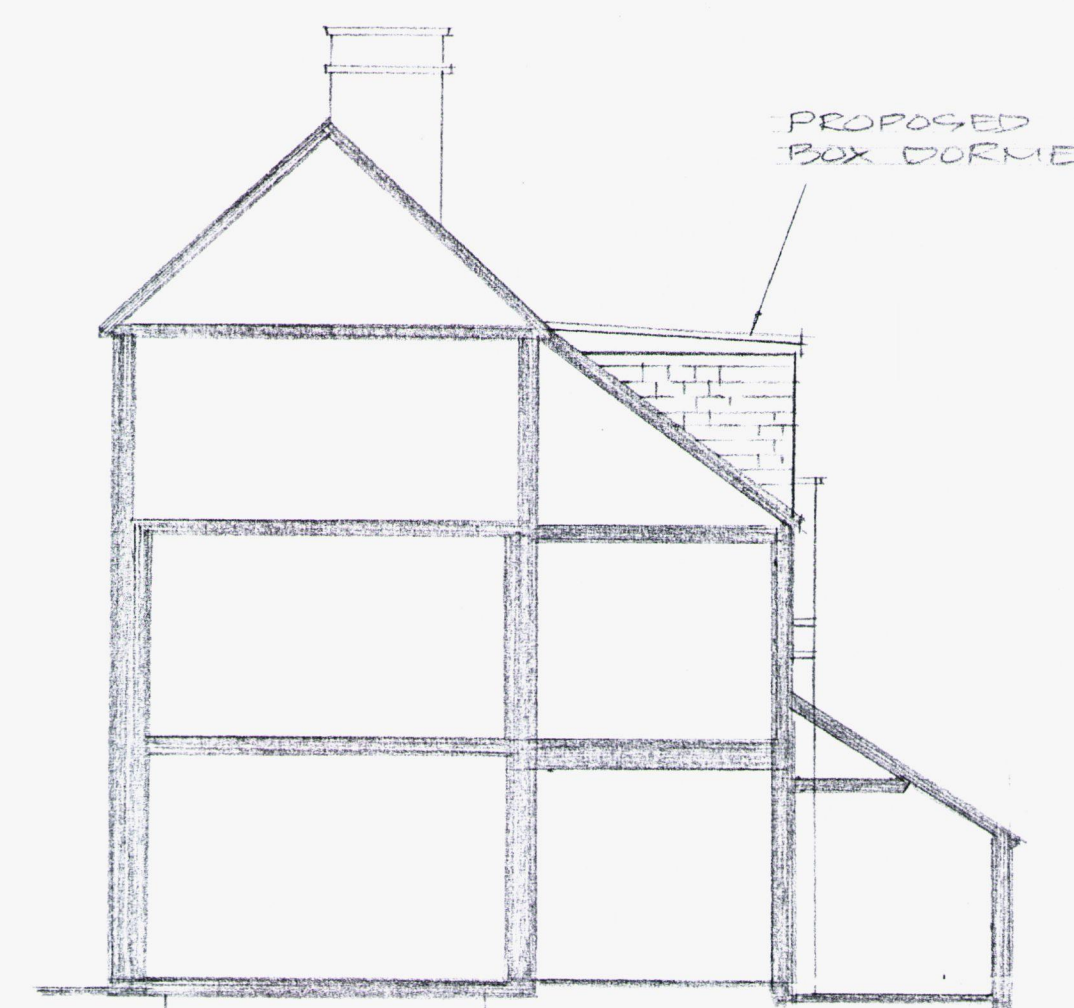

SECTIONAL SIDE ELEVATION
(NORTH)

HEREFORDSHIRE COUNCIL PLANNING SERVICES DEVELOPMENT CONTROL	
14 SEP 2016	
To.....	
Ack'd.....	File.....

PROPOSED FLAT CONVERSION FOR MR. A. MACH,
4 THE SOUTHEAST,
LEDBURY,
HEREFORDSHIRE

SCALE 1:100
DATE AUG. 2016
DRAWN BY EB

0m 1m 2m 3m 4m 5m

DRAWING AS PROPOSED