


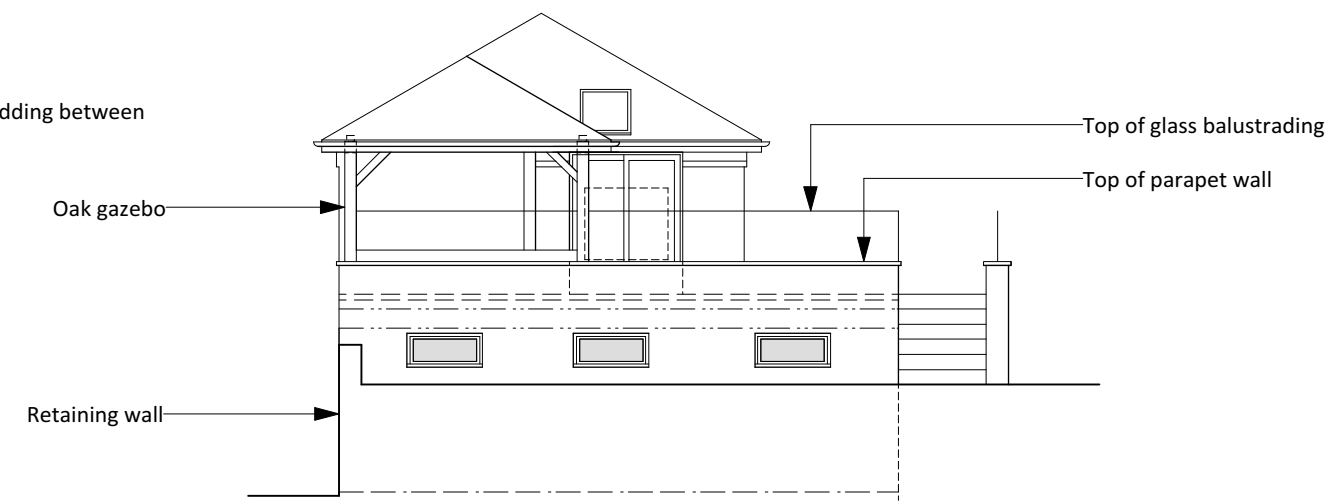

North Elevation




West Elevation




South Elevation



East Elevation

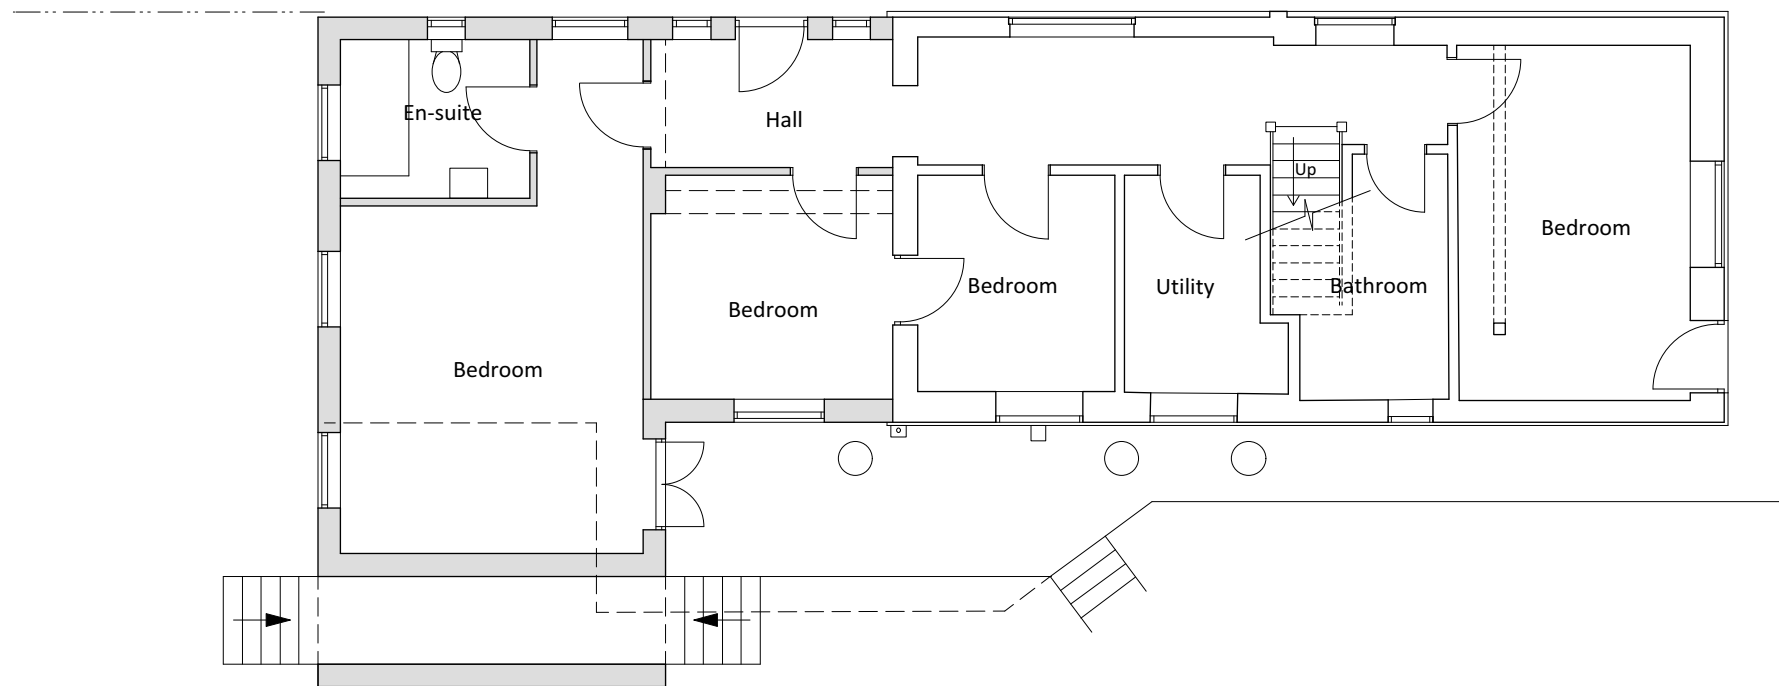

Ground Floor Plan

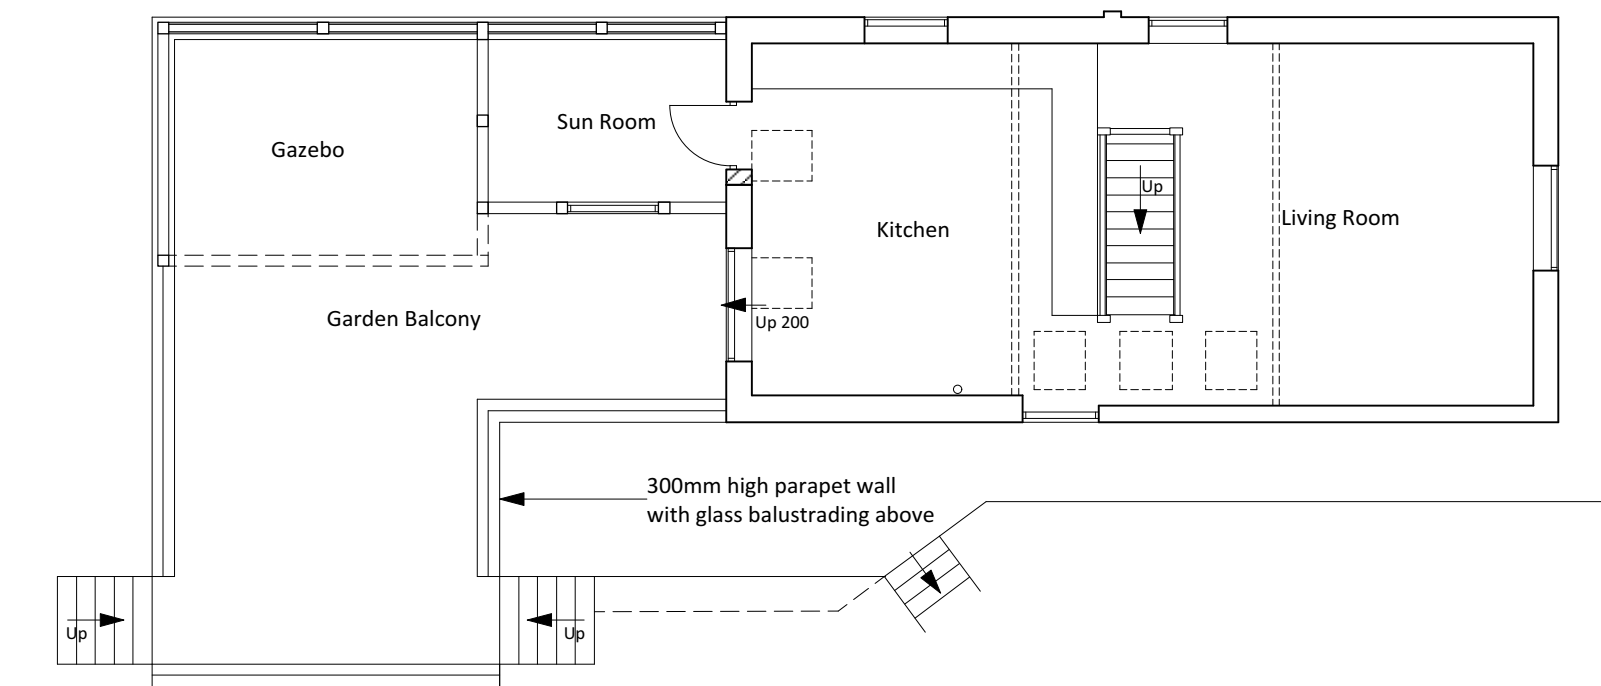

First Floor Plan

Scale 0 1m 2m 3m 4m 5m

Revisions:

Client: Mr & Mrs K Hern  
Job: Chapel Cottage, Lyonshall  
Title: Proposed Extension  
Scale: 1:100 @ A2  
Date: May 2017  
Drawing No: 1750/02

Bryan Thomas  
Architectural Design Limited  
The Malt House  
Shobdon, Leominster  
Tel/Fax 01568 708238