


06 MAY 2011
 DEVELOPMENT CONTROL
 PLANNING SERVICES
 LEICESTER CITY COUNCIL

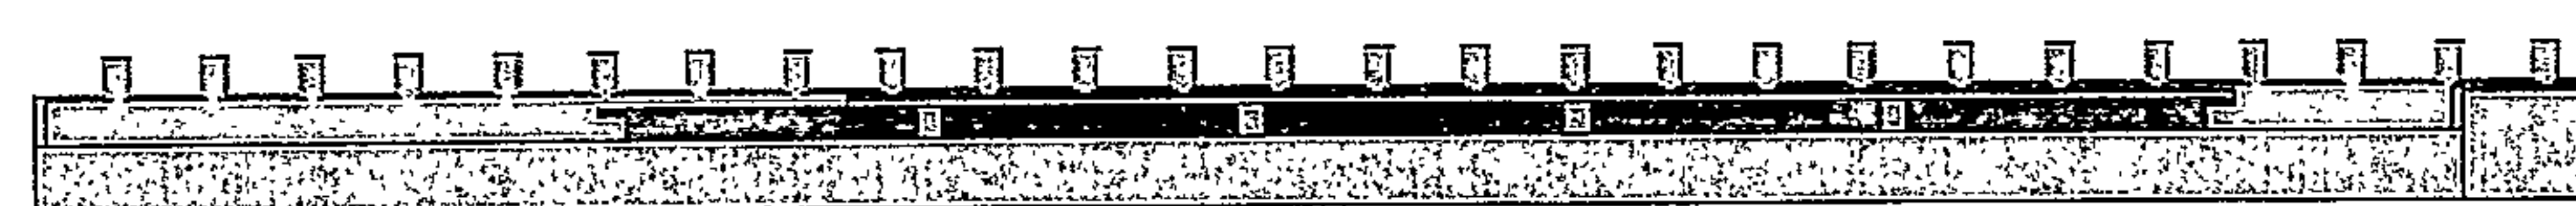

General Notes

1.	Date:	15/04/11
2.	Initial Issue:	1.
No.	Revision/Issue:	2.

Company Name and Address:
 Mark Group - Renewables Department
 7A Sheene Road
 Beaumont Leys
 Leicester
 LE4 1BF



Project Name and Address:
 Lower Newton Farm
 Hereford
 Herefordshire
 HR4 8QY

Drawing: Shed No.1 - West Elevation	
Project: Lower Newton Farm - Phase Two	Ref File: 1001165 - Shed 1 Sketchup Model v1.skp
Date: 03/05/11	Rev: 2.
Scale: 1:500@A3	Drawn By: PL

11110000/F N