
 
 


# Site plan The Haven Garage Workshop

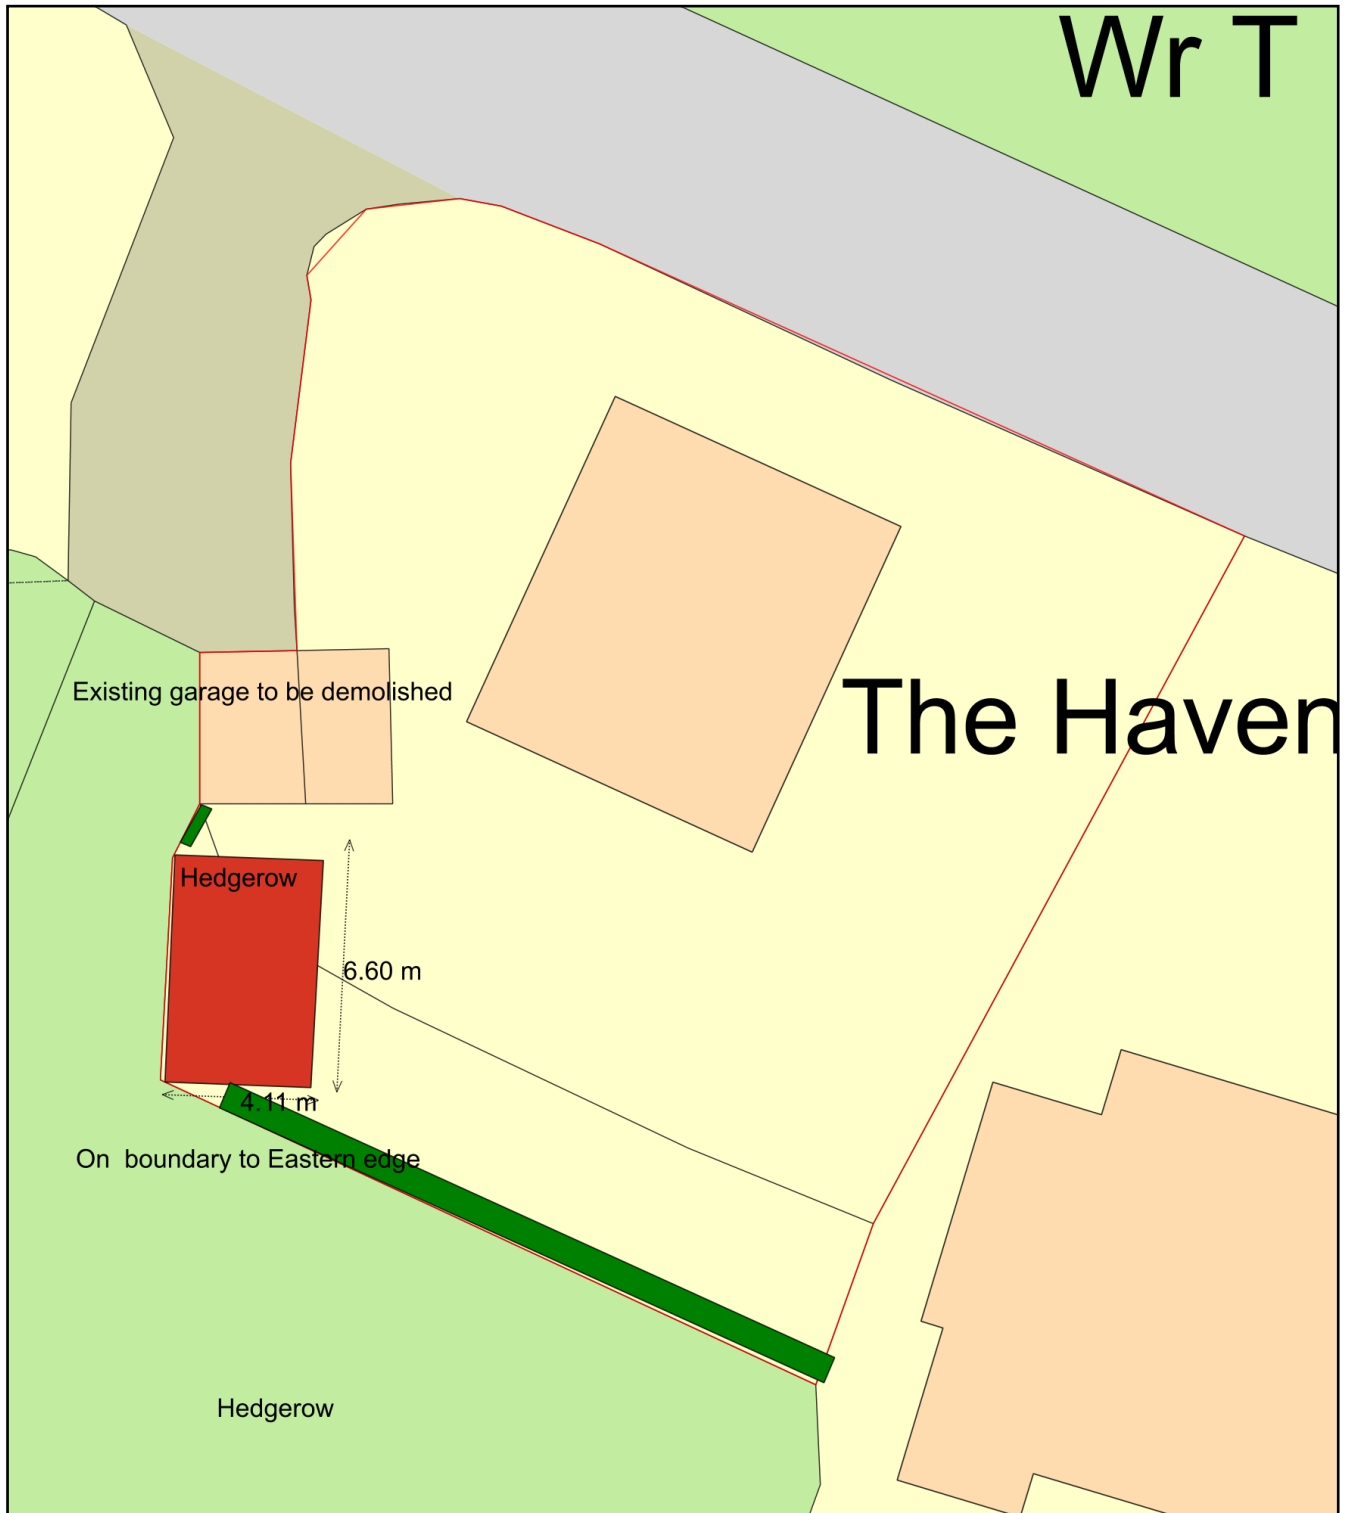

Plan Produced for: Rory Wakeman  
Date Produced: 28 Apr 2019  
Plan Number/Project ID: TQRQM19118202824593  
Scale: 1:200 @ A4