


Portna Warden Cottage, Portna Warden Lane, Leominster, Herefordshire, HR6 8RS

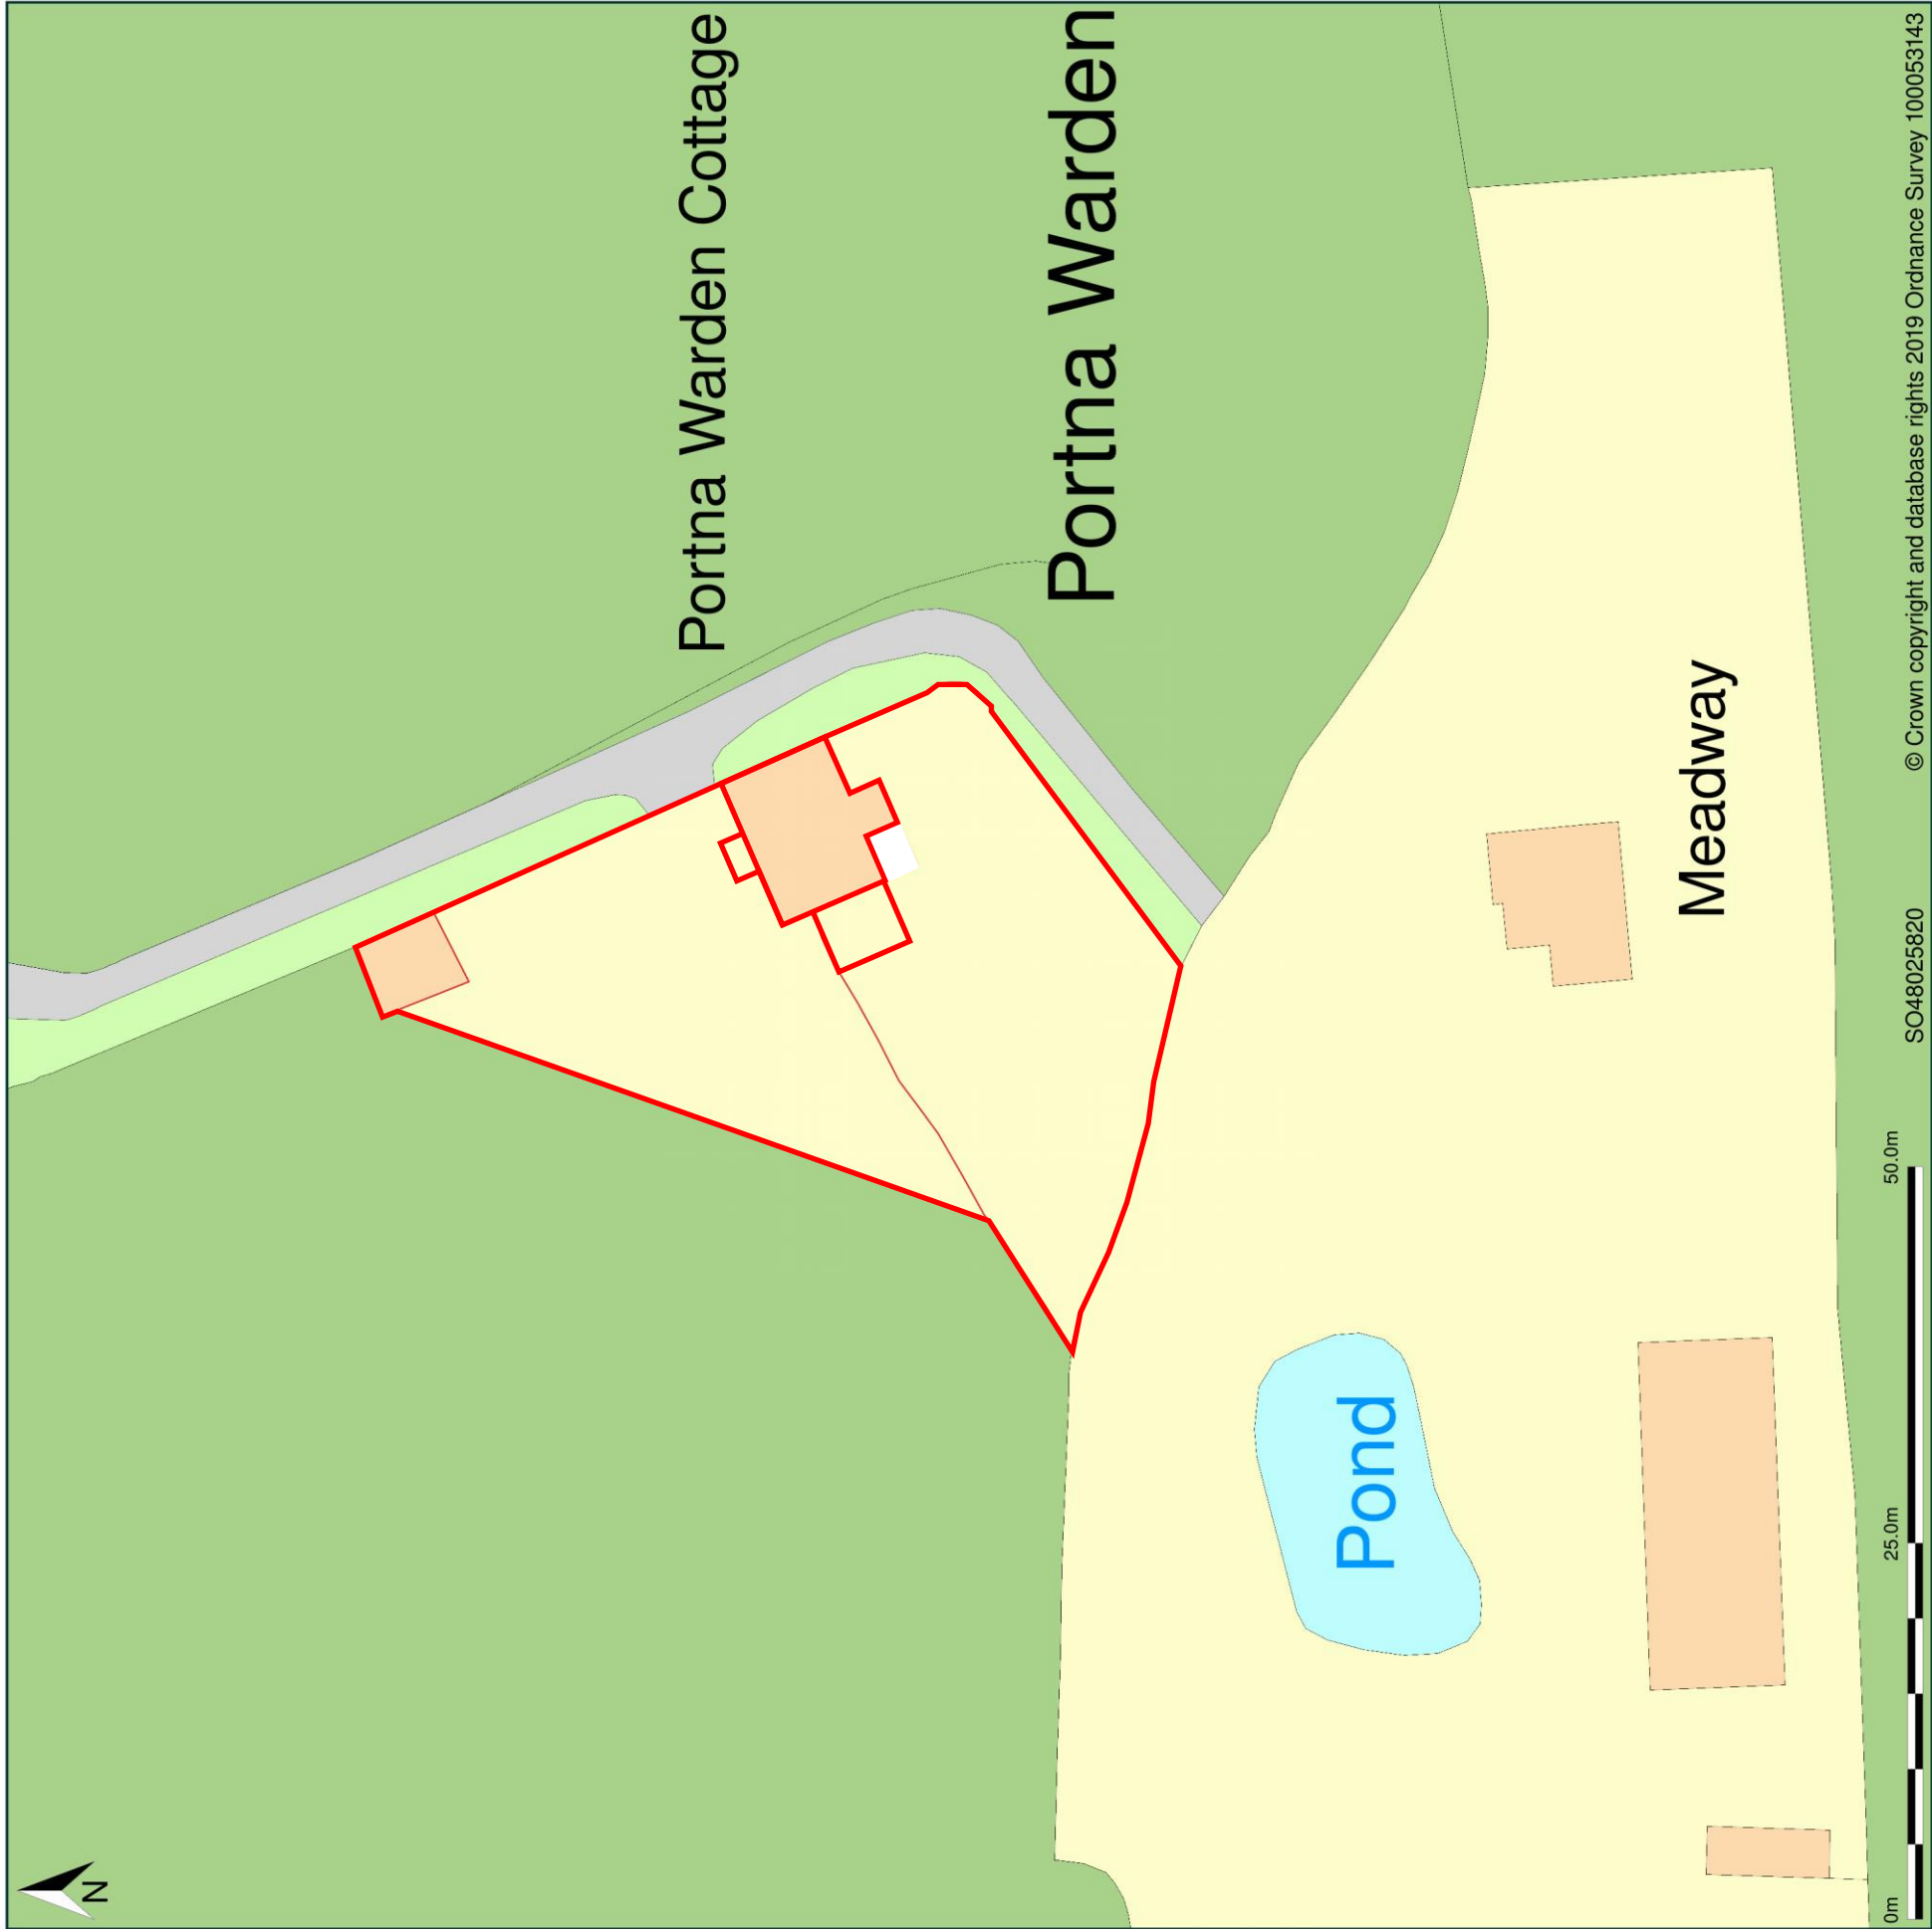

Block Plan shows area bounded by: 347958.75, 258142.75 348086.75, 258270.75 (at a scale of 1:500), OSGridRef: SO48025820. The representation of a road, track or path is no evidence of a right of way. The representation of features as lines is no evidence of a property boundary. Produced on 21st Jan 2019 from the Ordnance Survey National Geographic Database and incorporating surveyed revision available at this date. Reproduction in whole or part is prohibited without the prior permission of Ordnance Survey. © Crown copyright 2019. Supplied by www.buyaplan.co.uk a licensed Ordnance Survey partner (100053143). Unique plan reference: #00385979-8A33BC
Ordnance Survey and the OS Symbol are registered trademarks of Ordnance Survey, the national mapping agency of Great Britain. Buy A Plan logo, pdf design and the www.buyaplan.co.uk website are Copyright © Pass Inc Ltd 2019

BIRCHER BUILD
DESIGN DRAW BUILD
07888993085
bircherbuild@gmail.com www.bircherbuild.com

CLIENT
Nigel & Fiona Pearson
Portna Cottage
Portna Warden Lane
Leominster
HR6 8RS

PROJECT TITLE
Extension Of The Sitting Room
And A New Double Bedroom

DRAWING TITLE
Site Plan

DATE
March 2019

STATUS
Planning

SCALE
1:500 @ A3

0 5m 10m 15m 20m 25m

DATE	REVISIONS	REF
		I
		II
		III