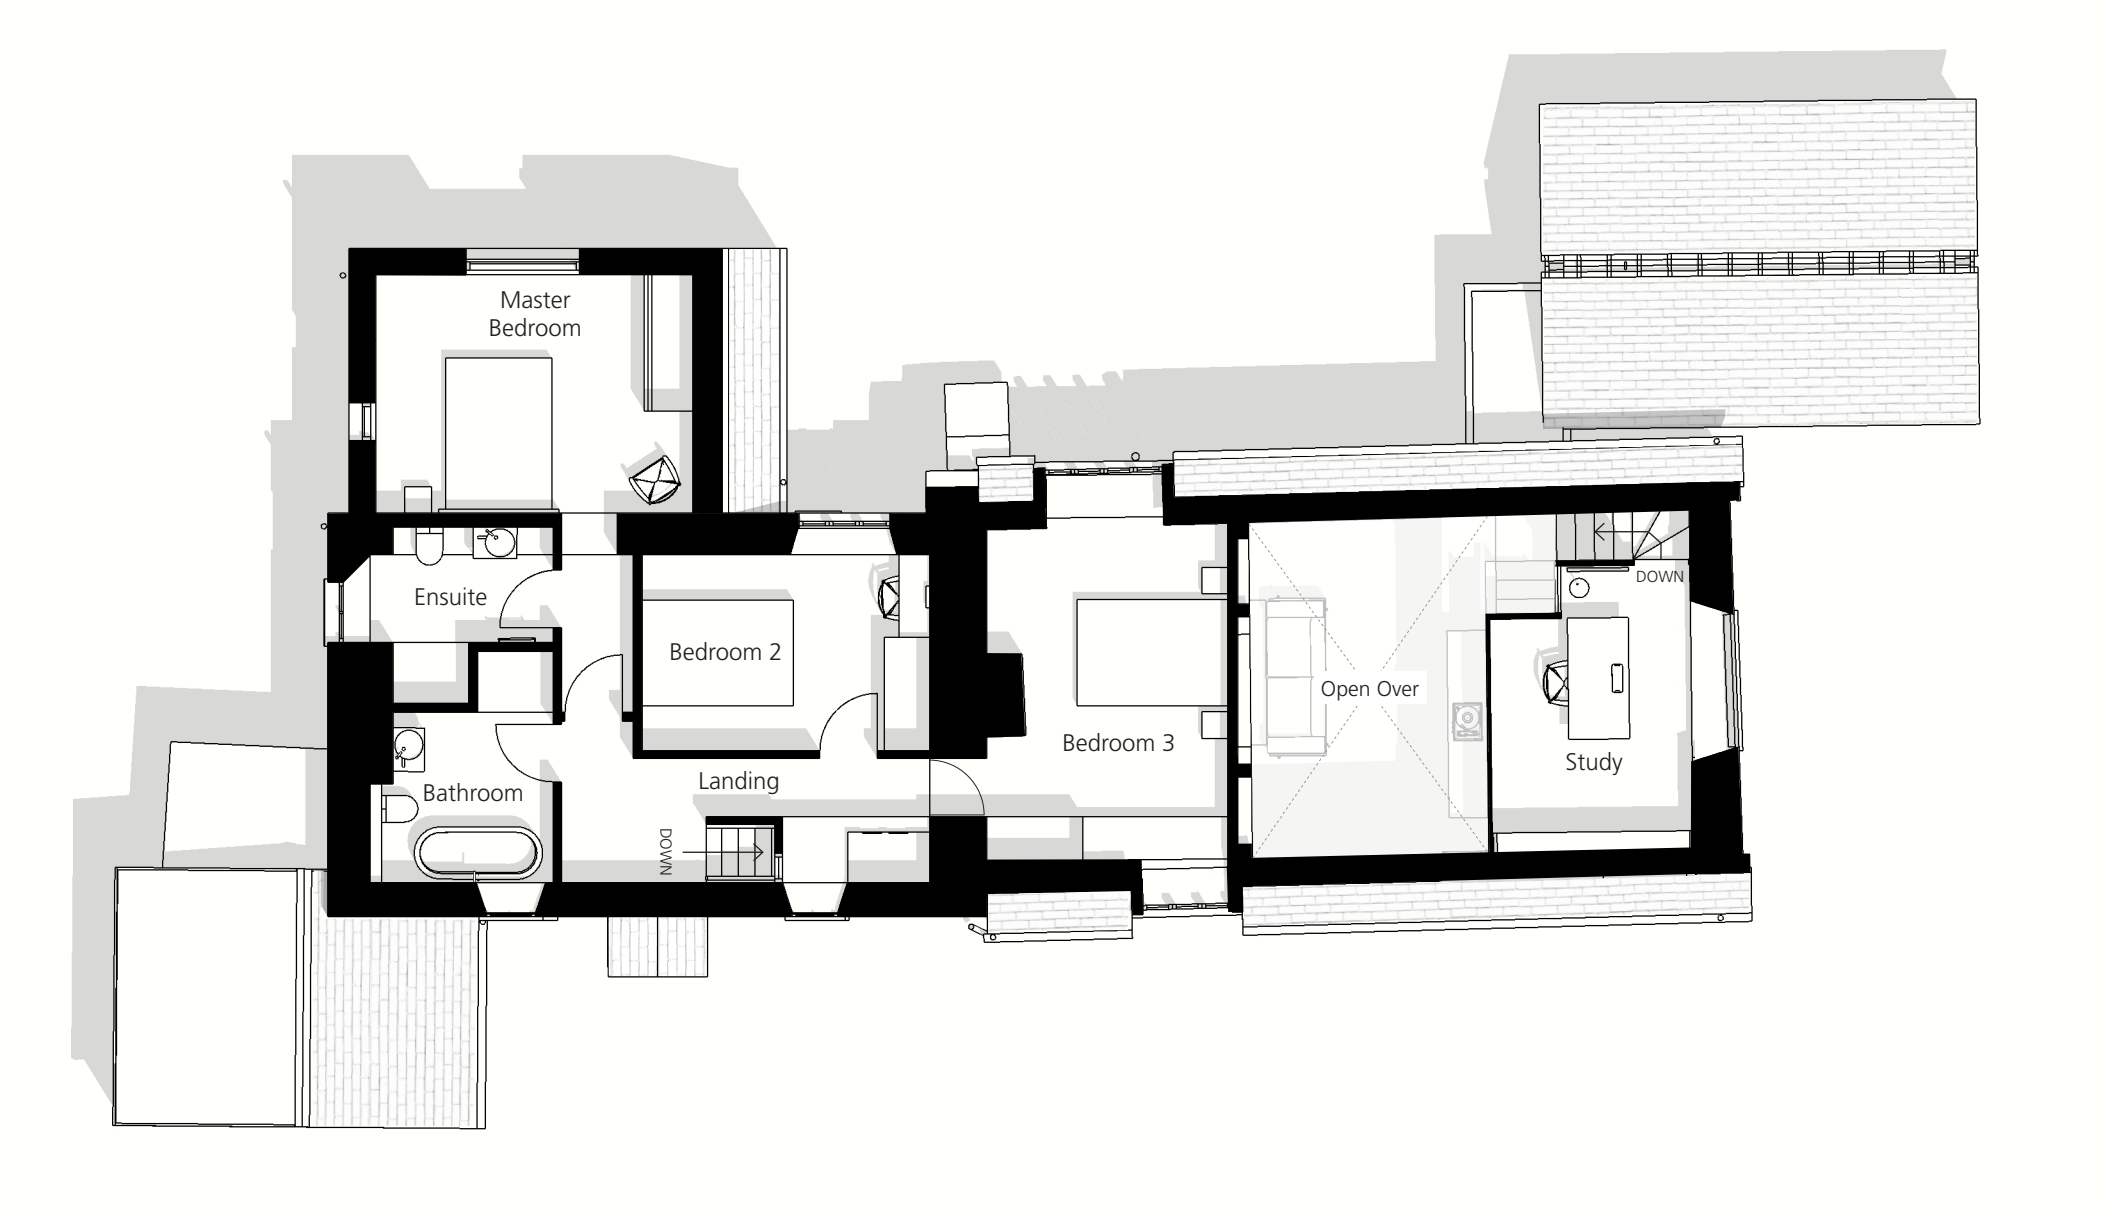


Revision	Date	Description	Drawing Number		Revision	Hall + Bednarczyk Architects Ltd The Coachworks 12A Lower Church St Chepstow NP16 5HJ T: 01291 627777 E: mail@hallbednarczyk.com www.hallbednarczyk.com
Project Little House	Drawing Title Proposed First Floor Plan	Job Number 230	123		Status Planning	
Client Helen Hawken & Martin Haycock	Consultants	Scale 1:100			Drawn by CW	
					Date December 2020	