

Notes
Contractors must verify all dimensions on site before commencing any work on shop drawings Do not scale from this drawing
McBains Ltd copyright

BIM Transmittal Disclaimer
McBains Ltd makes no express or implied warranties with respect to the character, function, or capabilities of the data (inclusive of 3rd party data incorporated within), or the suitability of the data for any particular purpose beyond those originally intended by McBains Ltd. Please refer to our standard terms and conditions for further details.

Key:

Brookfield School Site Boundary

Herefordshire Council Ownership Boundary

P5	Planning Application Submission	15.07.21
P4	Planning Application Submission - Site Boundary Line clarified.	31.03.21
P3	Planning Application Submission - existing tree to be removed to make room for the new external stair to the Secondary School building.	10.03.21
P2	Planning Application Submission	12.02.21
P1	Issued for Information	09.02.21

Revision	Amendment	Date
MA	RC	RC
Drawn By	Reviewed By	Approved By
61384	02/04/21	1 : 500 @ A1
MCB Number	Date Created	Scale @ A1

McBains

McBains Ltd
5th Fl, 26 Finsbury Square London EC2A 1DS
+44 (0)20 7786 7900 mcbains.co.uk




Client
HEREFORDSHIRE COUNCIL

Project
BROOKFIELD SCHOOL
139 Grandstand Road, Hereford, HR4 9NG

Drawing Title
Proposed Site Plan

ARCHITECTURE

Drawing / Document Reference							Status
BFS01	MCB	SI	ZZ	DR	A	0101	D5 - P5
Project Idn	Originator	Zone	Level	Type	Discipline	Number	Suitability Revision

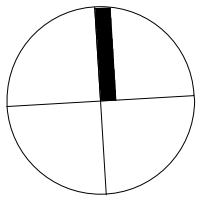 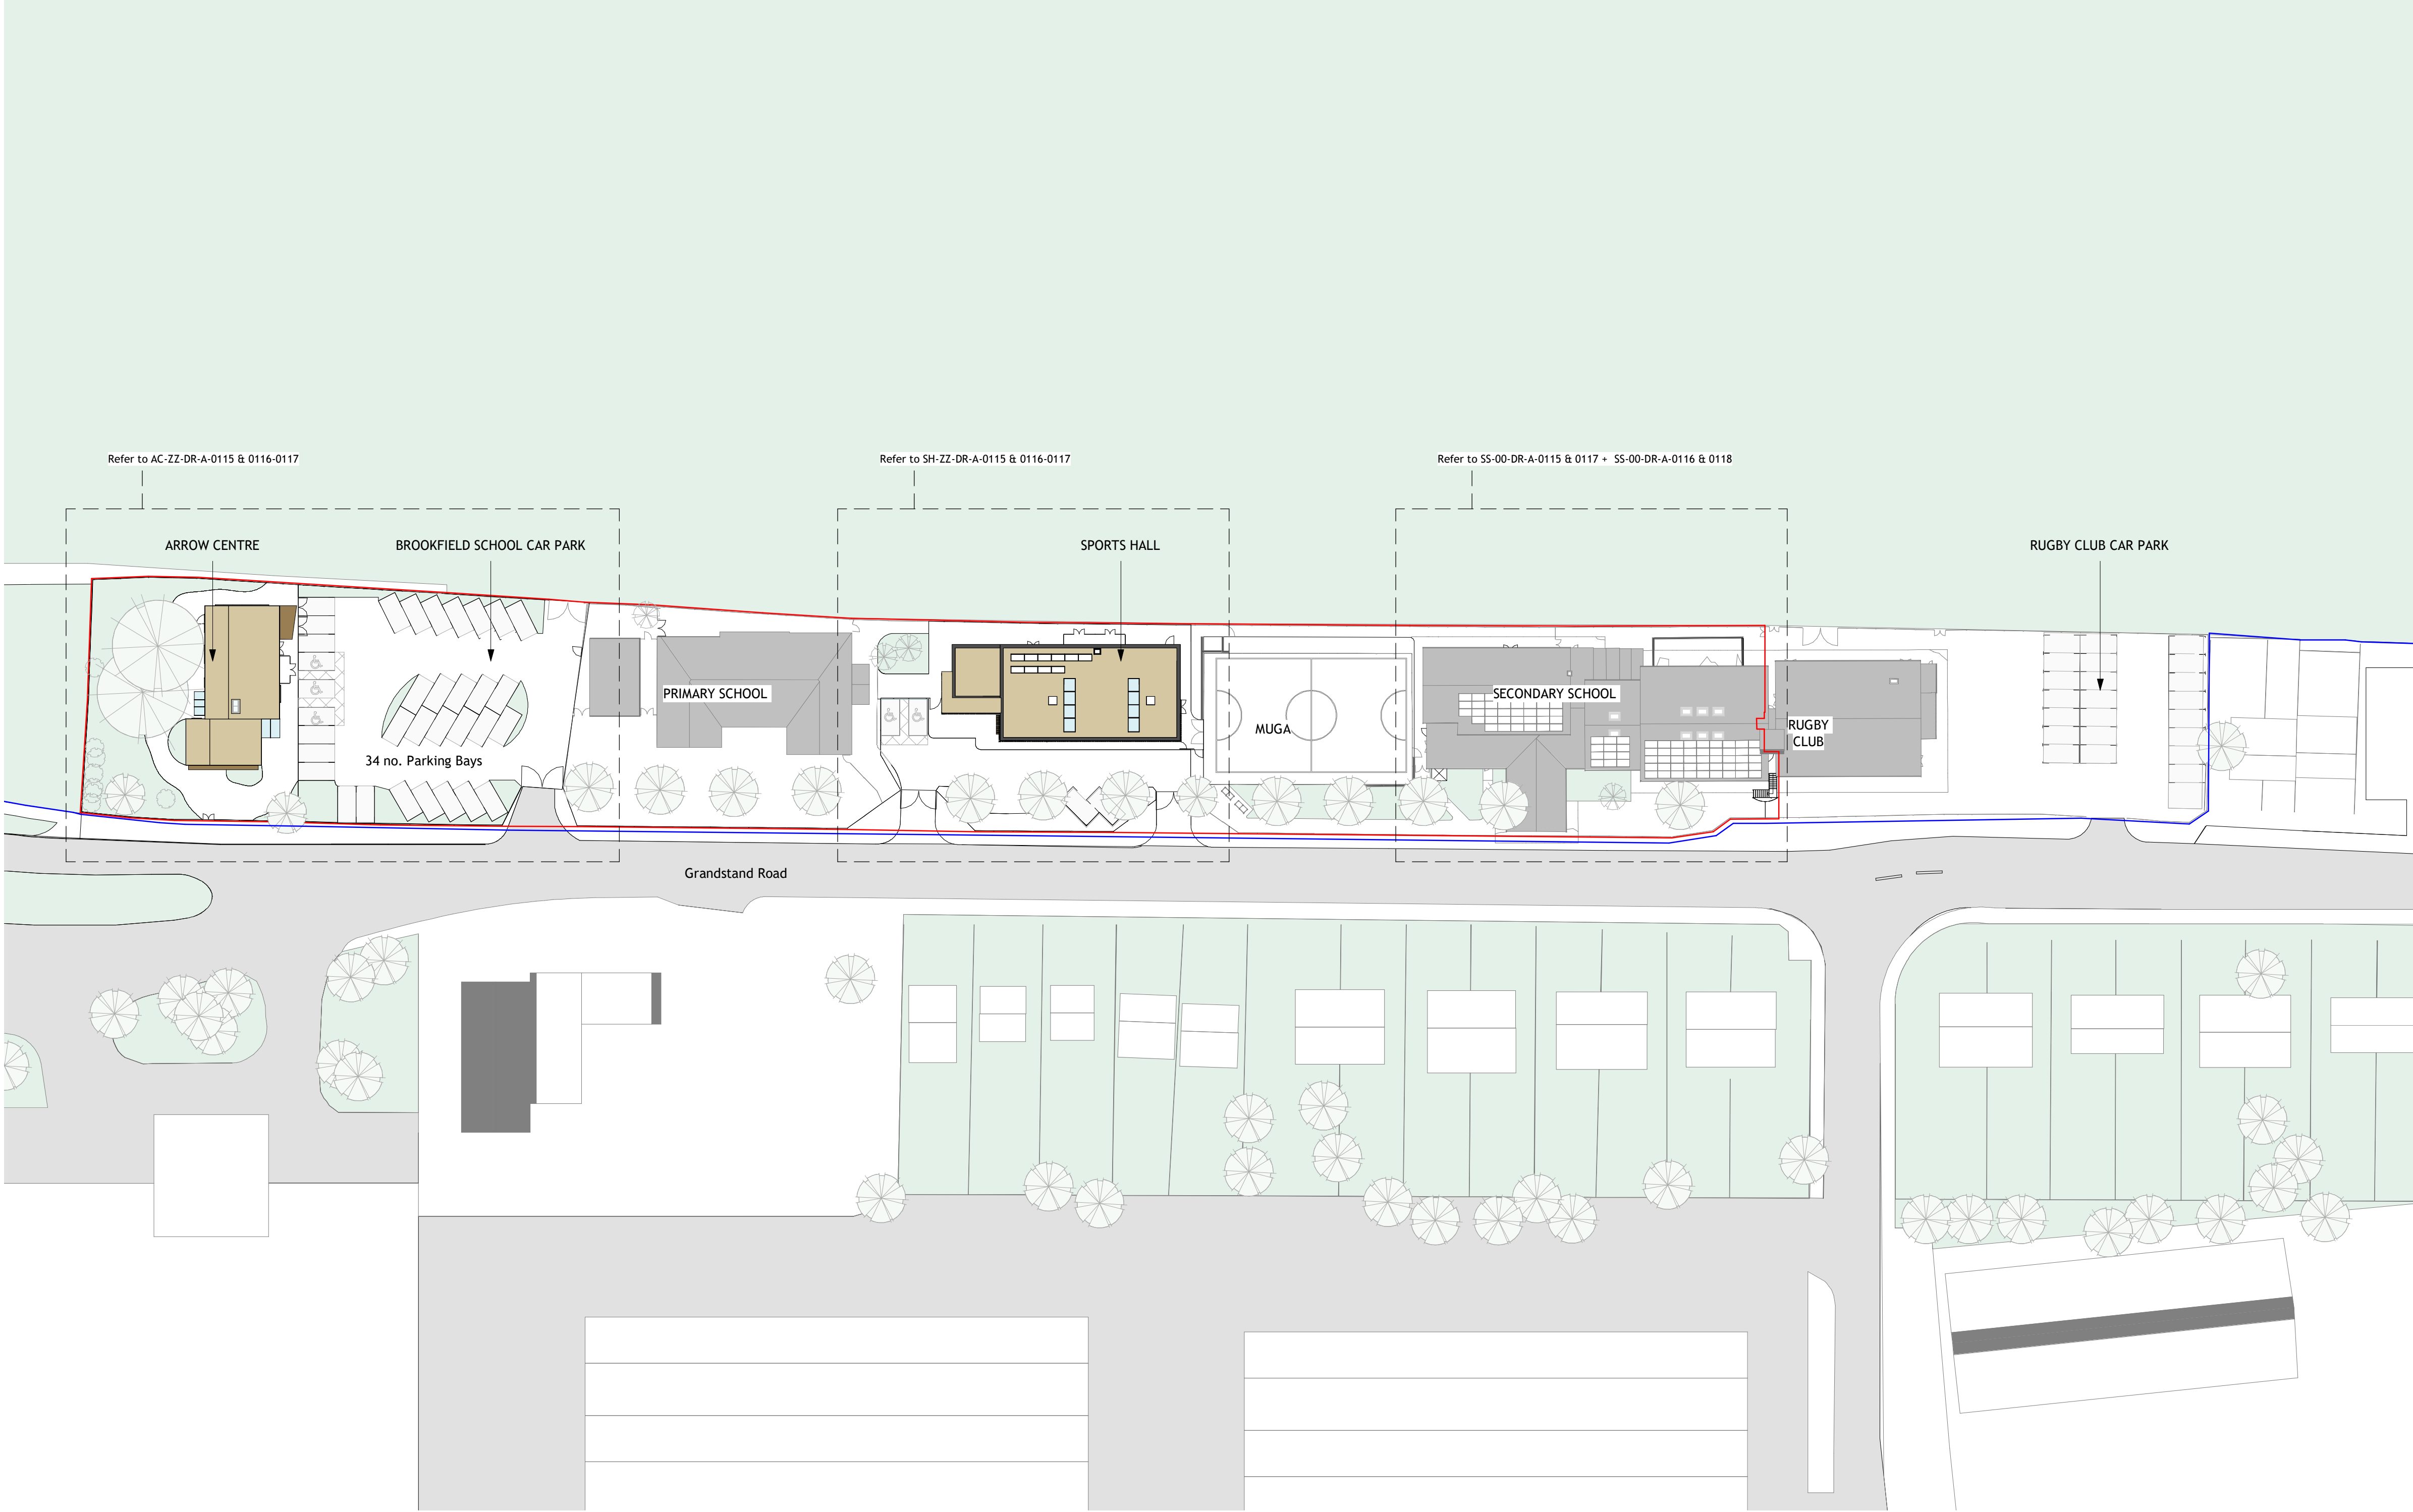

1 Proposed Site Plan
1 : 500