



PLOT 1

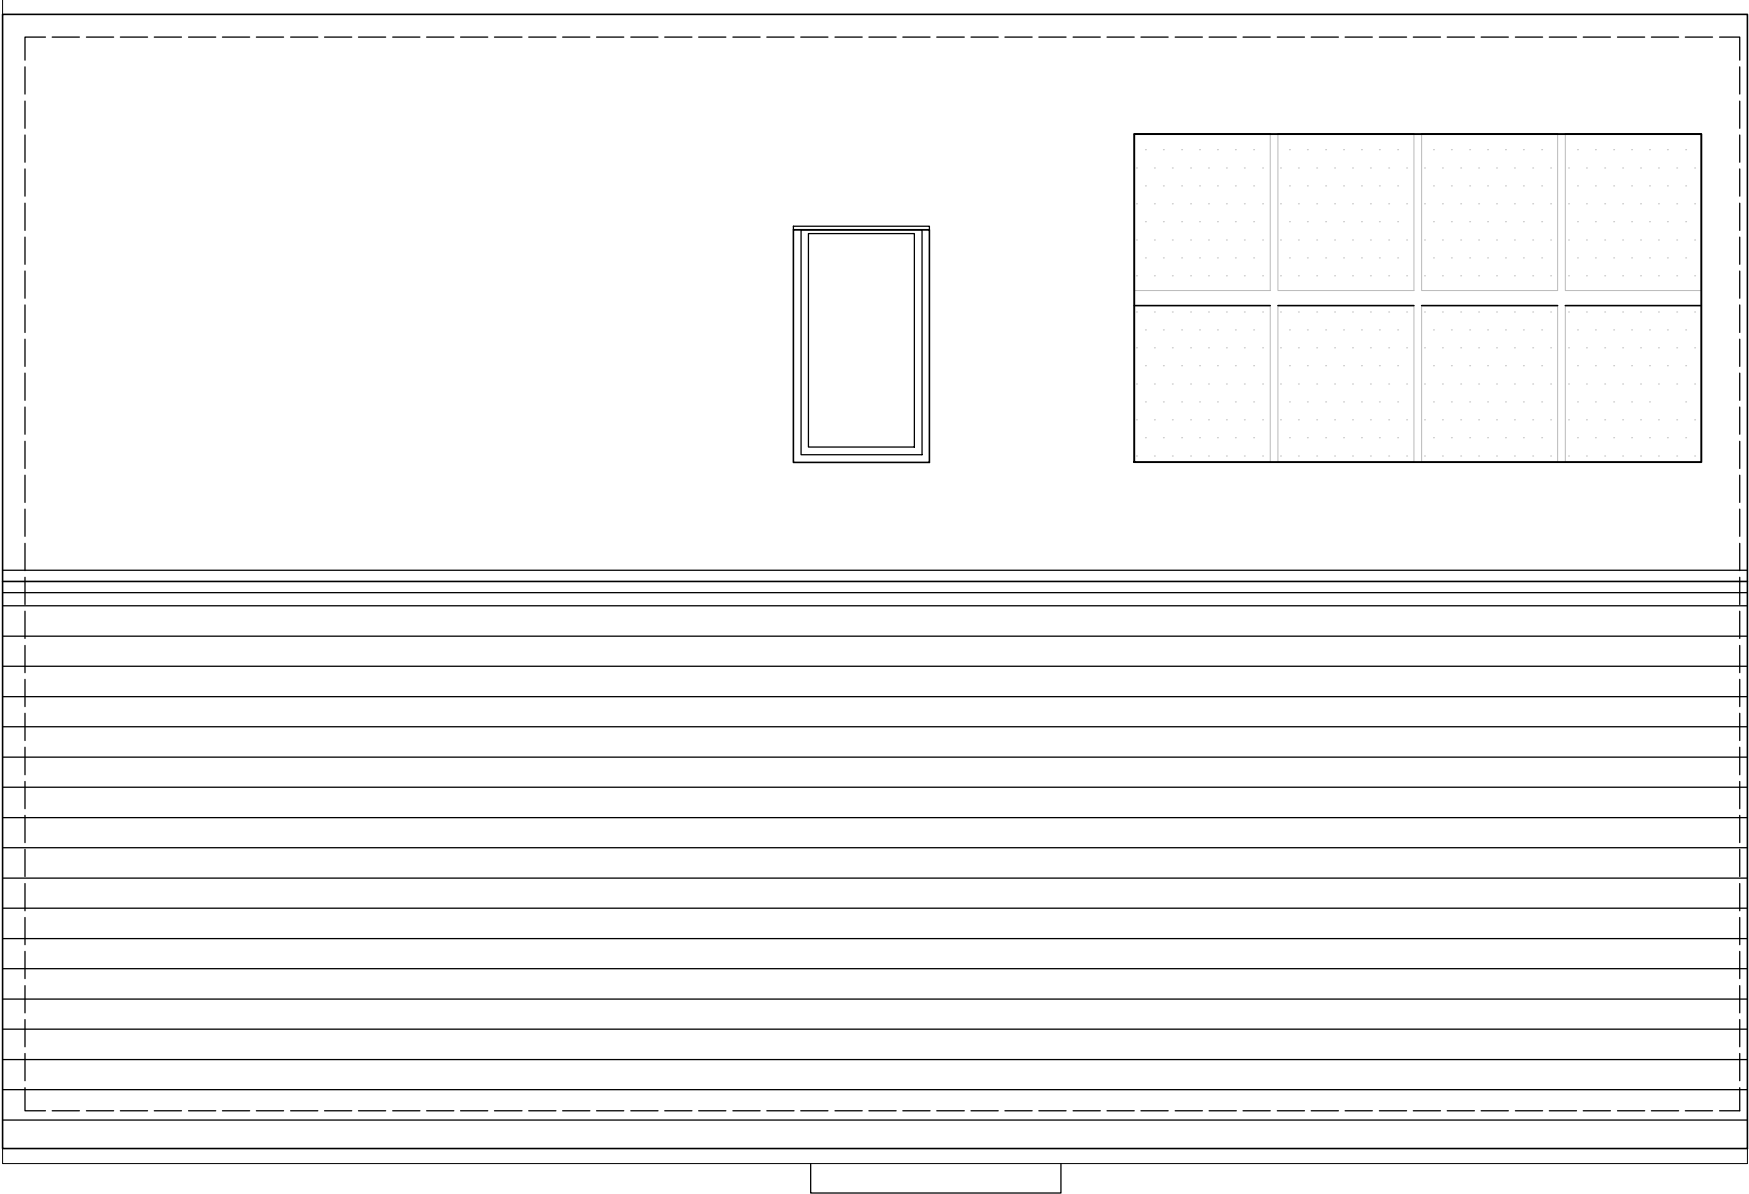

PLOT 2

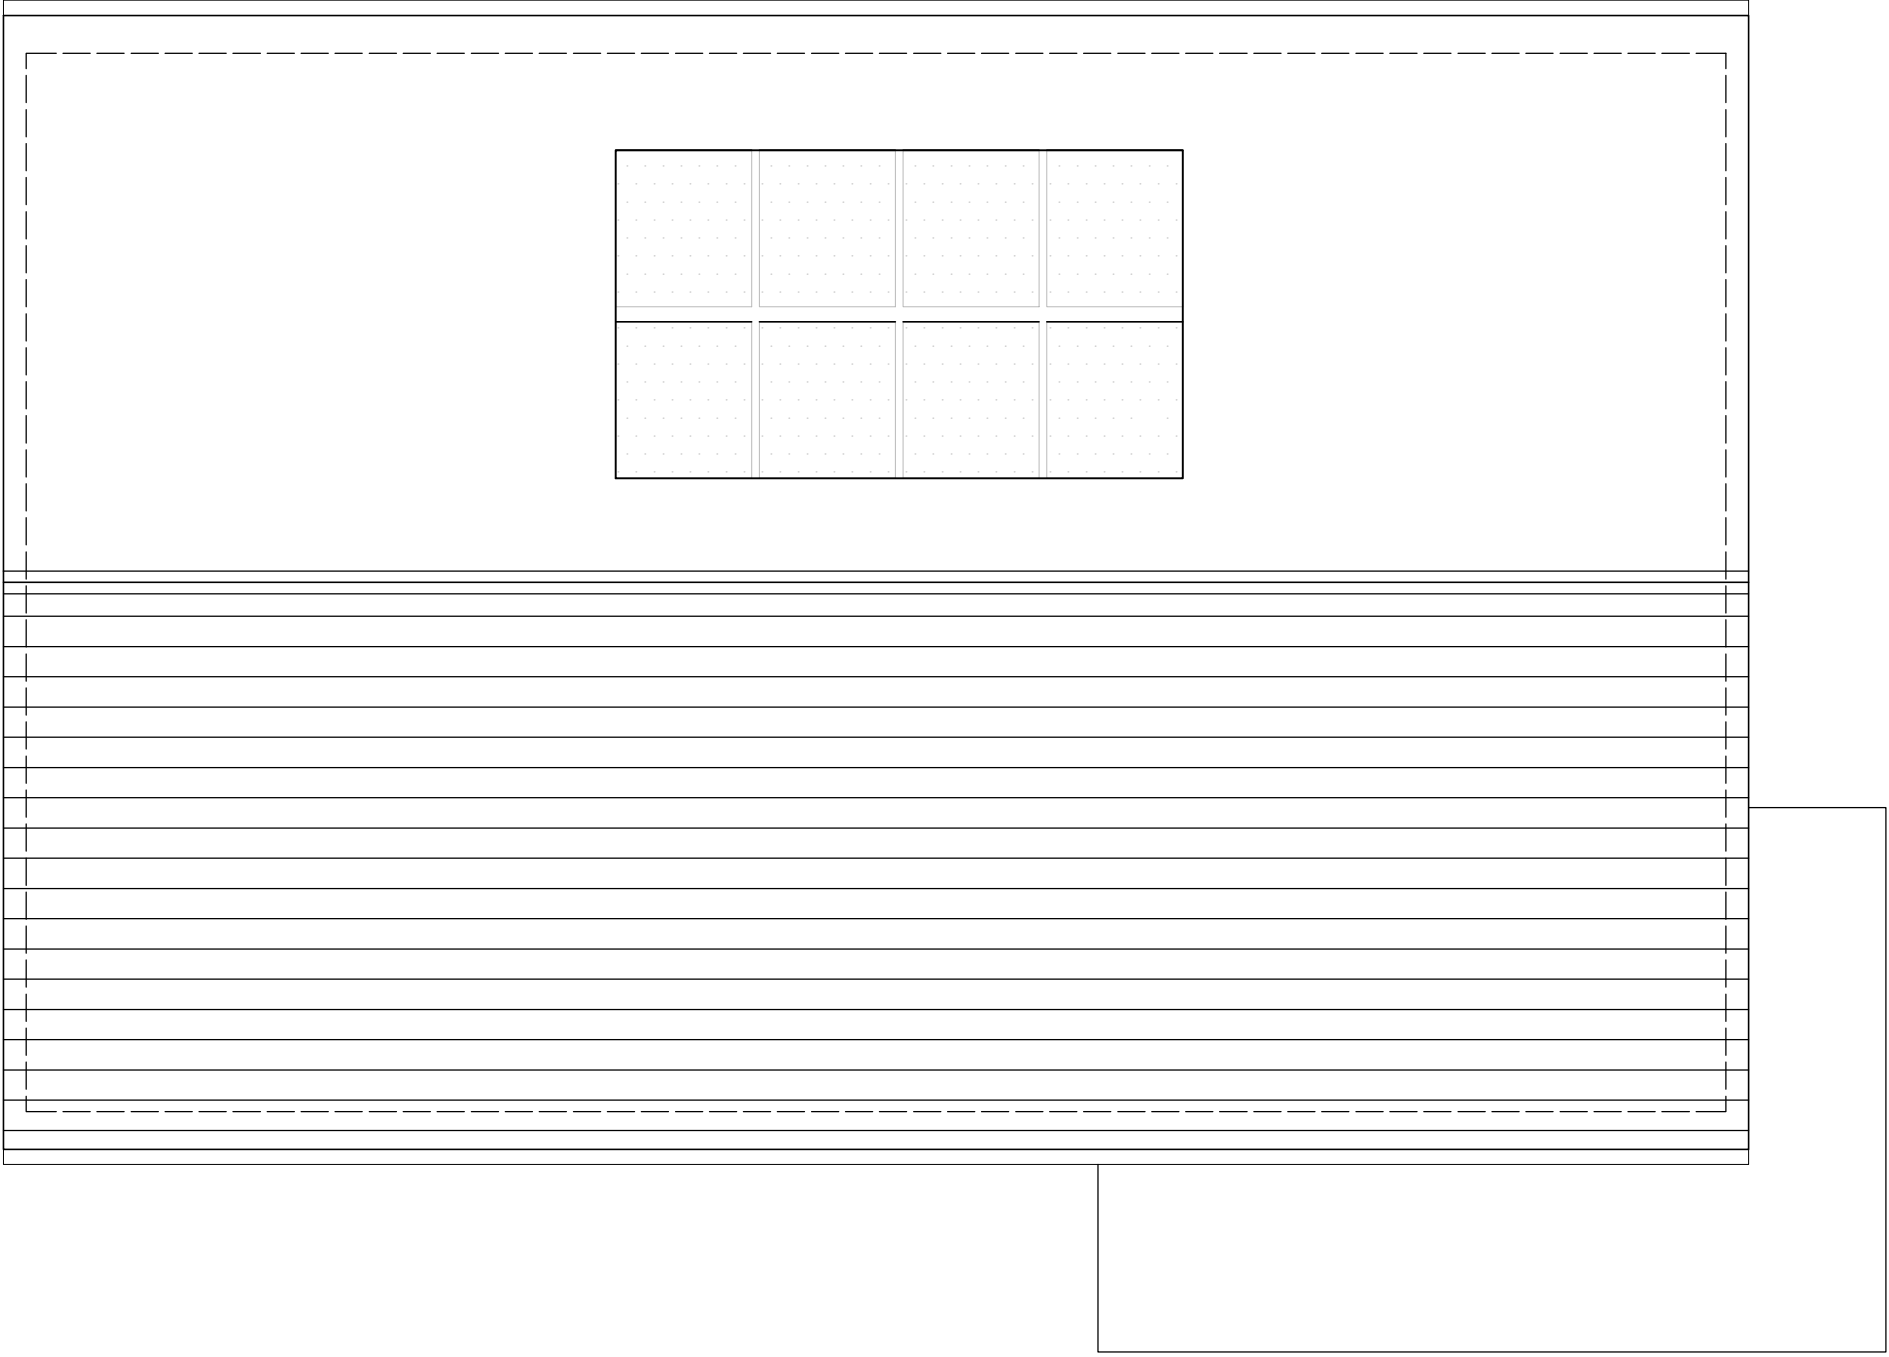

1. Roof Plan

C	16.09.21	North arrow added. Plot 2 PV adjusted as per elevation	RC
B	03.09.21	Updates following Client comments	RC
A	11.08.21	Drawing Updated to show Plot 1&2 Roof plan	RC

REVISIONS



hookmason consulting


Hook Mason Limited  
Studio 2  
Thorn Office Centre,  
Rotherwas, Hereford.  
HR2 6JT

t. 01432 352299  
f. 01432 352272  
e. info@hookmason.co.uk  
w. hookmason.co.uk


Mr & Mrs Nelson

Land adjacent to New House, Staunton-on-Wye,  
Herefordshire

House Plans - Plots 1 & 2 - Sheet 2 of 2

 

SCALE: as drwg title

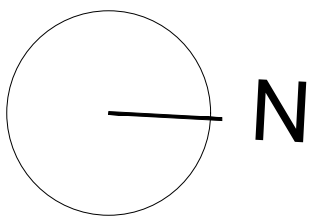

SCALE @ A1	DATE	DRAWING NO.
1:50	08.08.21	7869-01-06_C
DO NOT SCALE FROM THIS DRAWING	DRAWN BY RC	CHECKED BY PB