



SW07/0099/F

GUEST HOUSE

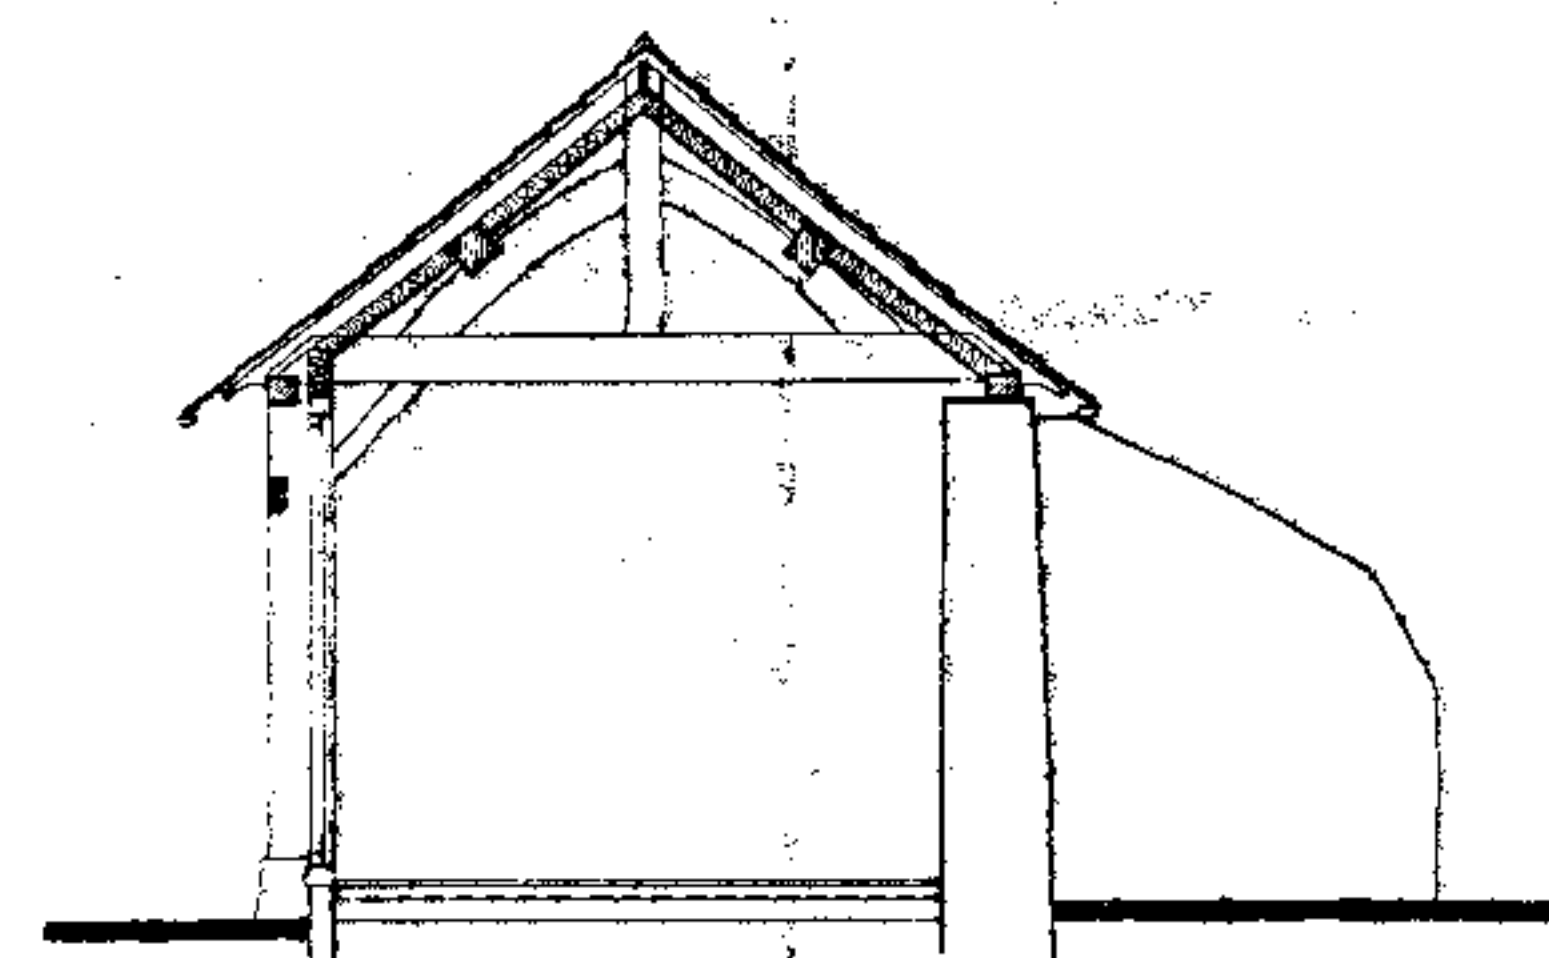

Section Z1-Z1

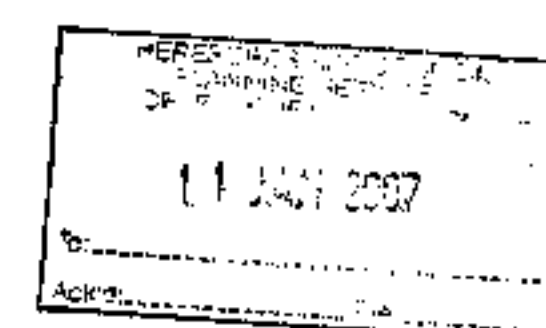

Proposed Conversion of Farm Buildings at

Cothill Farm, Turnastone

Burton & Co. Lydiatt Place Brimfield Ludlow Shropshire SY8 4NP

Tel: 01584 711106

Scale 1:50

Drawing No. 769/04/A1

Dining Room

Z1

Z1

Kitchen

Shower Room

Bedroom 1

Entrance Lobby

Reception/Office

Disabled W.C.

Lounge

Bathroom

Shower Room

Bedroom 2

Bedroom 3

Bedroom 4

Shower Room

Ground Floor Plan