


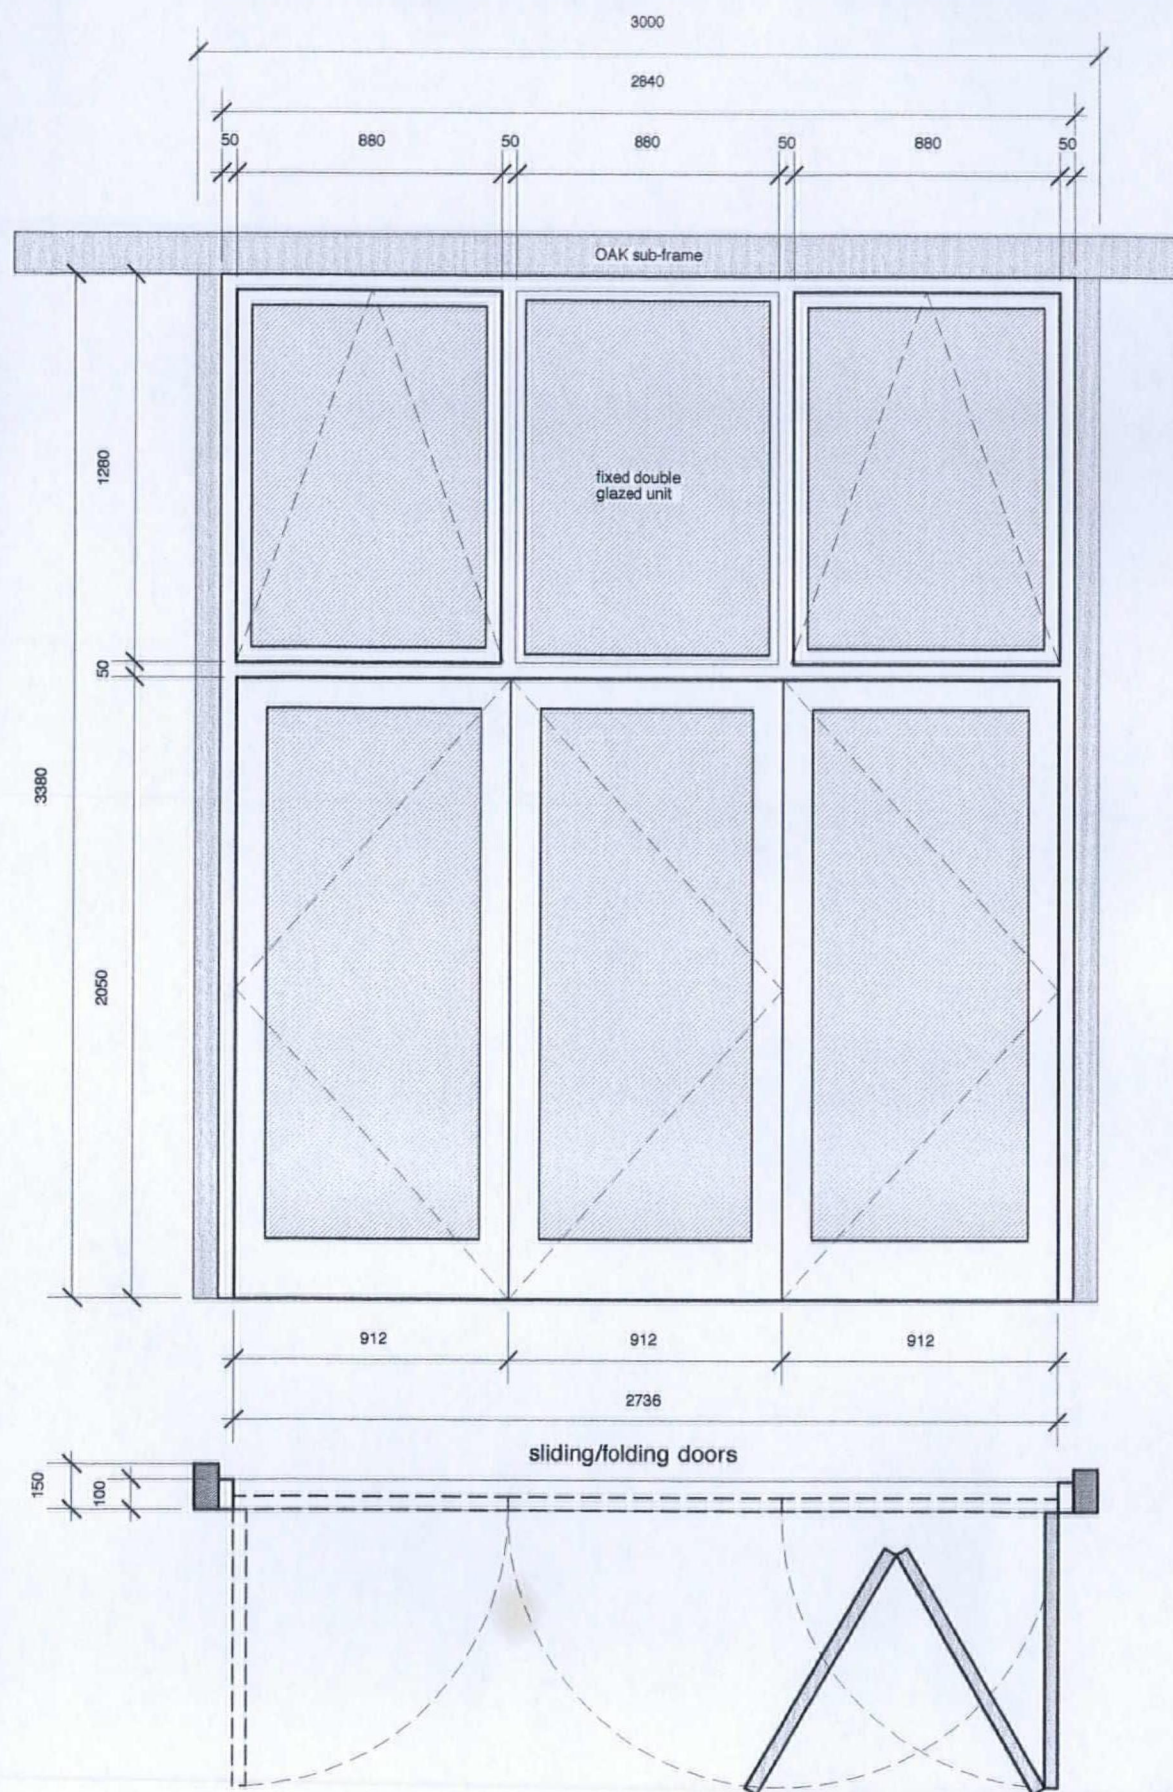

ED6  
DINING  
OAK frame  
OAK frame doors with double glazed units  
Sliding Folding door gear

(TOTAL : 1 unit)

| EXTERNAL DOOR SCHEDULE |                  |                                |                                                                  |
|------------------------|------------------|--------------------------------|------------------------------------------------------------------|
| DOOR NO.               | SIZE<br>(W x HT) | STRUCTURAL OPENING<br>(W x HT) | COMMENTS                                                         |
| ED1                    | 2090 x 2040      | 2100 x 2050                    | OAK entrance door with fixed glazed screen                       |
| ED2                    | 1070 x 1893      | 1080 x 1903                    | OAK frame/ledged and braced stable door (fixed)                  |
| ED3                    | 1330 x 2110      | 1340 x 2120                    | OAK frame/ledged and braced boarded door/glazed top panel        |
| ED4                    |                  |                                | omitted                                                          |
| ED5                    | 1240 x 2080      | 1250 x 2090                    | OAK framed glazed door                                           |
| ED6                    | 2840 x 3380      | 2850 x 3390                    | OAK framed glazed screen incorporating sliding/folding OAK doors |
| ED7                    | 990 x 1900       | 1000 x 1910                    | OAK framed stable door/glazed top panel                          |

| INTERNAL DOOR SCHEDULE |                       |                                |                                                 |
|------------------------|-----------------------|--------------------------------|-------------------------------------------------|
| DOOR NO.               | DOOR SIZE<br>(W x HT) | STRUCTURAL OPENING<br>(W x HT) | COMMENTS                                        |
| GD1                    | 760 x 2050            | 860 x 2100                     | OAK ledged, battened and braced/OAK architraves |
| GD2                    | 760 x 2050            | 860 x 2100                     | OAK ledged, battened and braced/OAK architraves |
| GD3                    | 760 x 2050            | 860 x 2100                     | OAK ledged, battened and braced/OAK architraves |
| GD4                    | 760 x 2050            | 860 x 2100                     | OAK ledged, battened and braced/OAK architraves |
| GD5                    | 760 x 2050            | 860 x 2100                     | OAK ledged, battened and braced/OAK architraves |
| GD6                    | 760 x 2050            | 860 x 2100                     | OAK ledged, battened and braced/OAK architraves |
| GD7                    | 760 x 2050            | 860 x 2100                     | OAK ledged, battened and braced/OAK architraves |
| GD8                    | 760 x 2050            | 860 x 2100                     | OAK ledged, battened and braced/OAK architraves |
| FD1                    | 760 x 2050            | 860 x 2100                     | OAK ledged, battened and braced/OAK architraves |
| FD2                    | 760 x 2050            | 860 x 2100                     | OAK ledged, battened and braced/OAK architraves |
| FD3                    | 760 x 2050            | 860 x 2100                     | OAK ledged, battened and braced/OAK architraves |
| FD4                    | 760 x 2050            | 860 x 2100                     | OAK ledged, battened and braced/OAK architraves |
| FD5                    | 760 x 2050            | 860 x 2100                     | OAK ledged, battened and braced/OAK architraves |
| FD6                    | 760 x 2050            | 860 x 2100                     | OAK ledged, battened and braced/OAK architraves |

External glazed doors to CART BAY glazed screen to be OAK sliding/folding doors top hung and fitted with **HENDERSON** External Folding Tangent Folding 290-305 door gear (Deluxe option) or similar approved. Doors to be double glazed and frames weather-stripped all round.



**HEALDPARTNERSHIP**  
24 Green Street, Hereford, Herefordshire HR1 2QG

**THE BRIERS**  
Walterstone, Herefordshire HR2 0DT

BARN CONVERSION  
DOOR SCHEDULE 2

Drawing No. TB/1/25  
SCALE 1:25

This drawing is copyright and may not be used or reproduced without consent.  
Figured dimensions only to be taken from drawing  
DO NOT SCALE  
All dimensions to be checked on site.  
DRAWING TO BE READ IN CONJUNCTION WITH SPECIFICATION NOTES

T 01432 353000

E healptnshp@me.com