



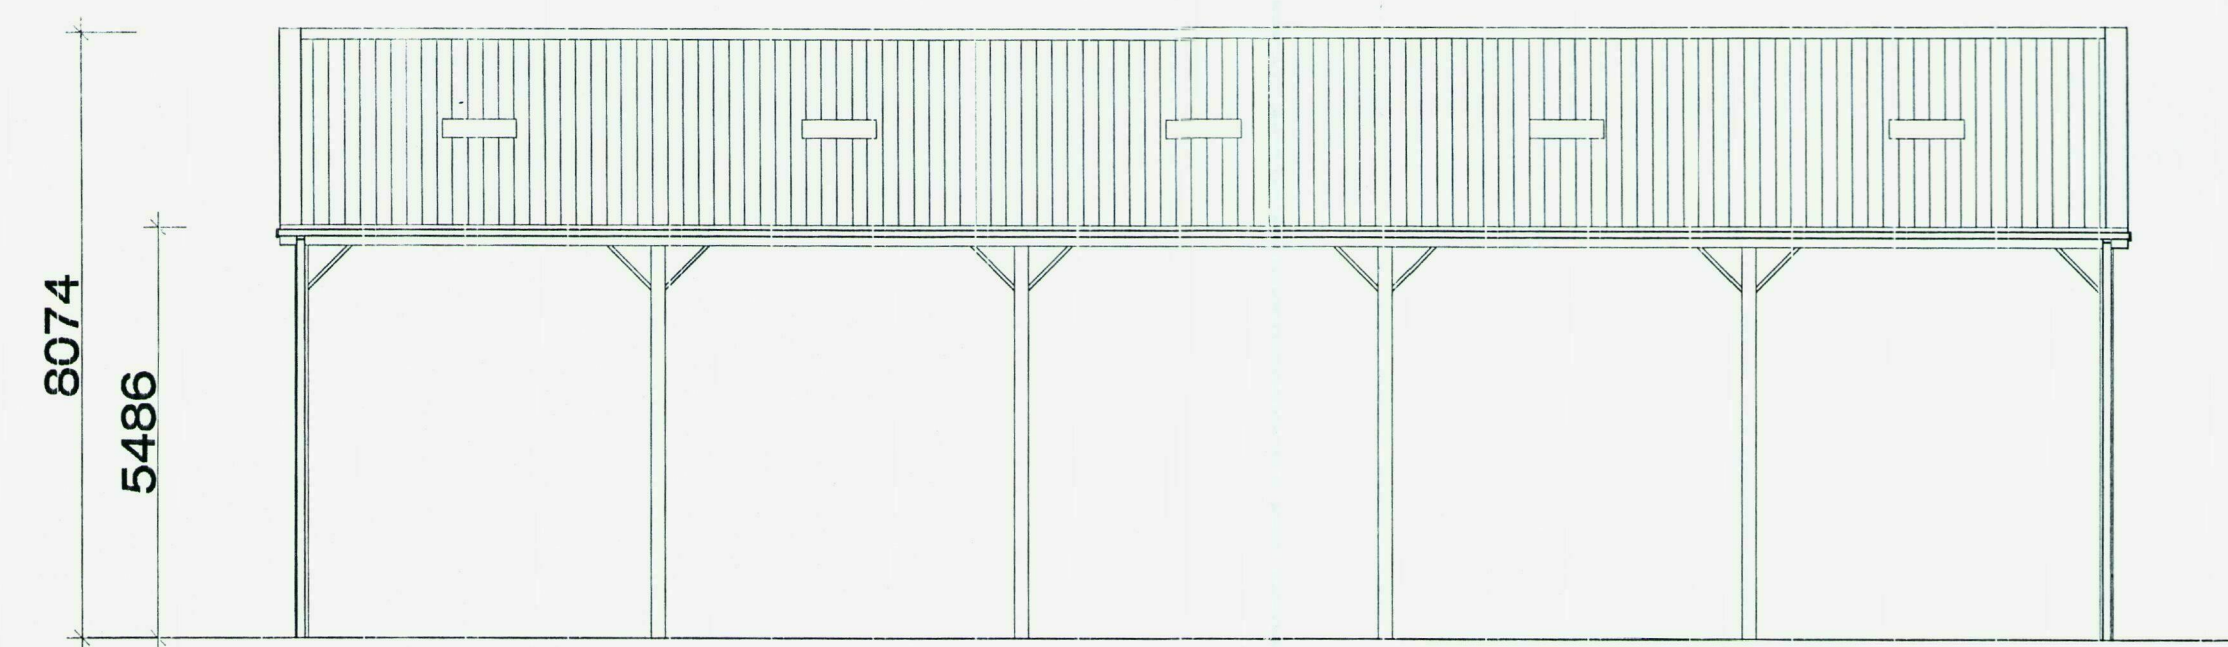

SOUTH EAST ELEVATION

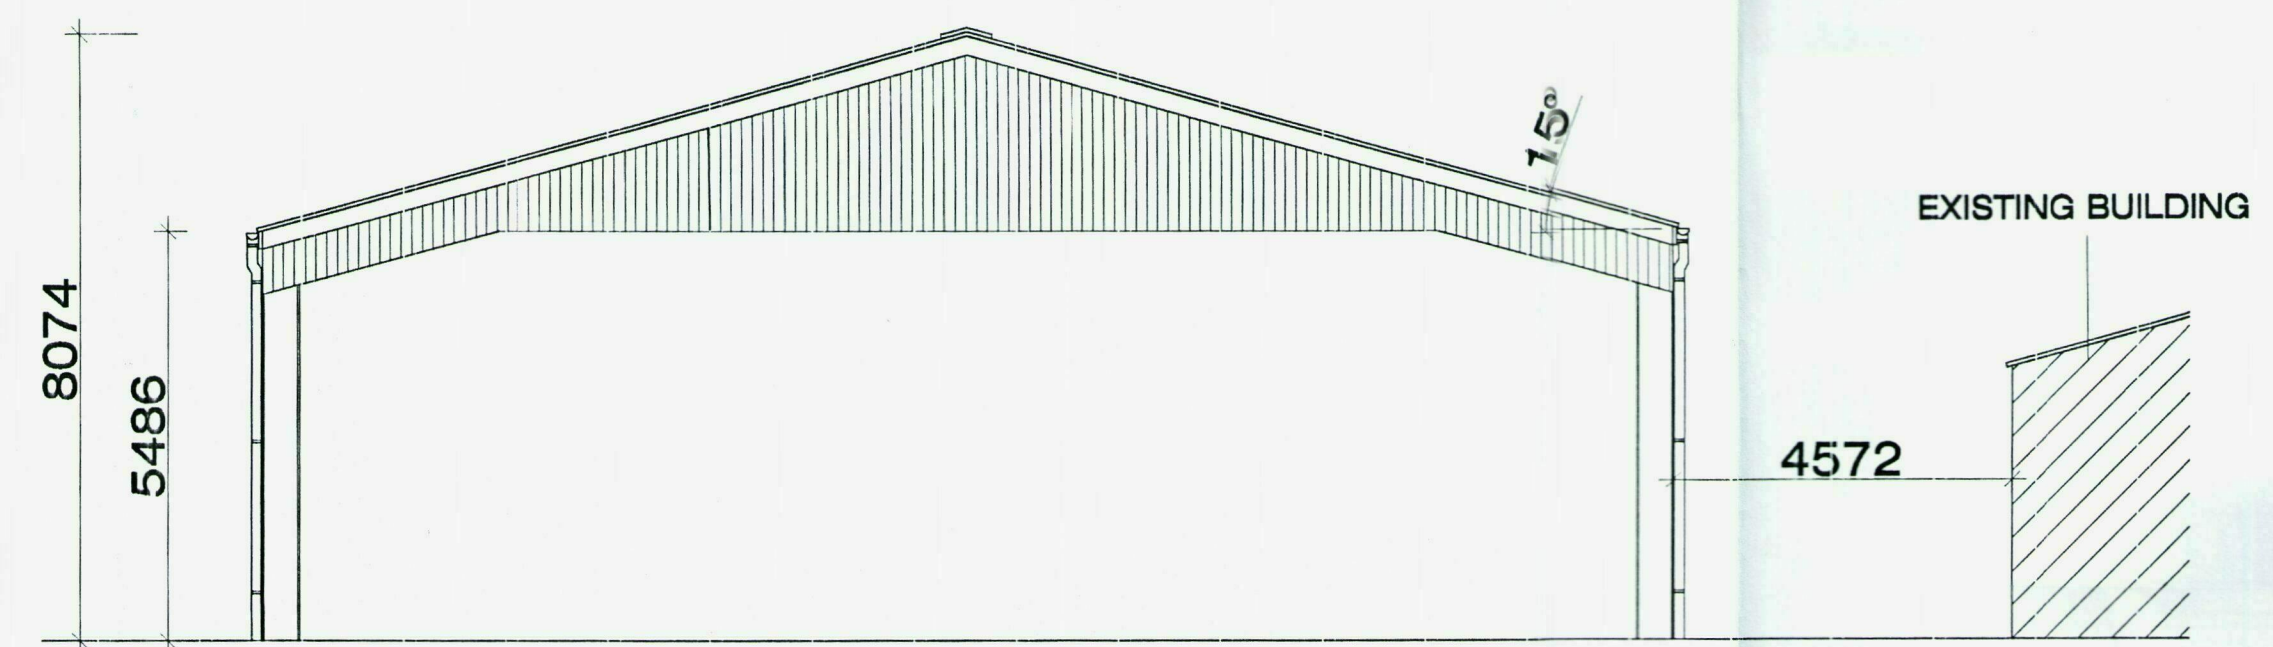

SOUTH WEST ELEVATION

MATERIALS SPECIFICATION

FLOOR
150mm CONCRETE FLOOR SLAB,
1200mm GAUGE D.P.M. ON 200mm
CONSOLIDATED HARDCORE.

WALL CLADDING
SLATE BLUE - 0.5mm REVERSE BOX
PROFILE PLASTISOL STEEL SHEETS

ROOF CLADDING
ETERNIT PROFILE 6 NATURAL GREY
FIBRE CEMENT SHEETING,
INCORPORATING VENTED RIDGE AND
GRP ROOFLIGHTS - 2 NO. PER BAY

RAINWATER GOODS

2 NO. LINES OF 170mm PVCU GUTTER
AND 2 NO. 110mm RWP PER SIDE


STEELWORK
DESIGNED TO BS 5502 CLASS 2.
STEELWORK HOT DIP GALVANISED

ROOF CLADDING:

ETERNIT PROFILE 6 NATURAL GREY FIBRE CEMENT SHEETING
INCORPORATING VENTED RIDGE AND GRP ROOF LIGHTS - 2 NO. PER BAY


CLADDING

SLATE BLUE - 0.5mm REVERSE BOX PROFILE
PLASTISOL STEEL SHEETS

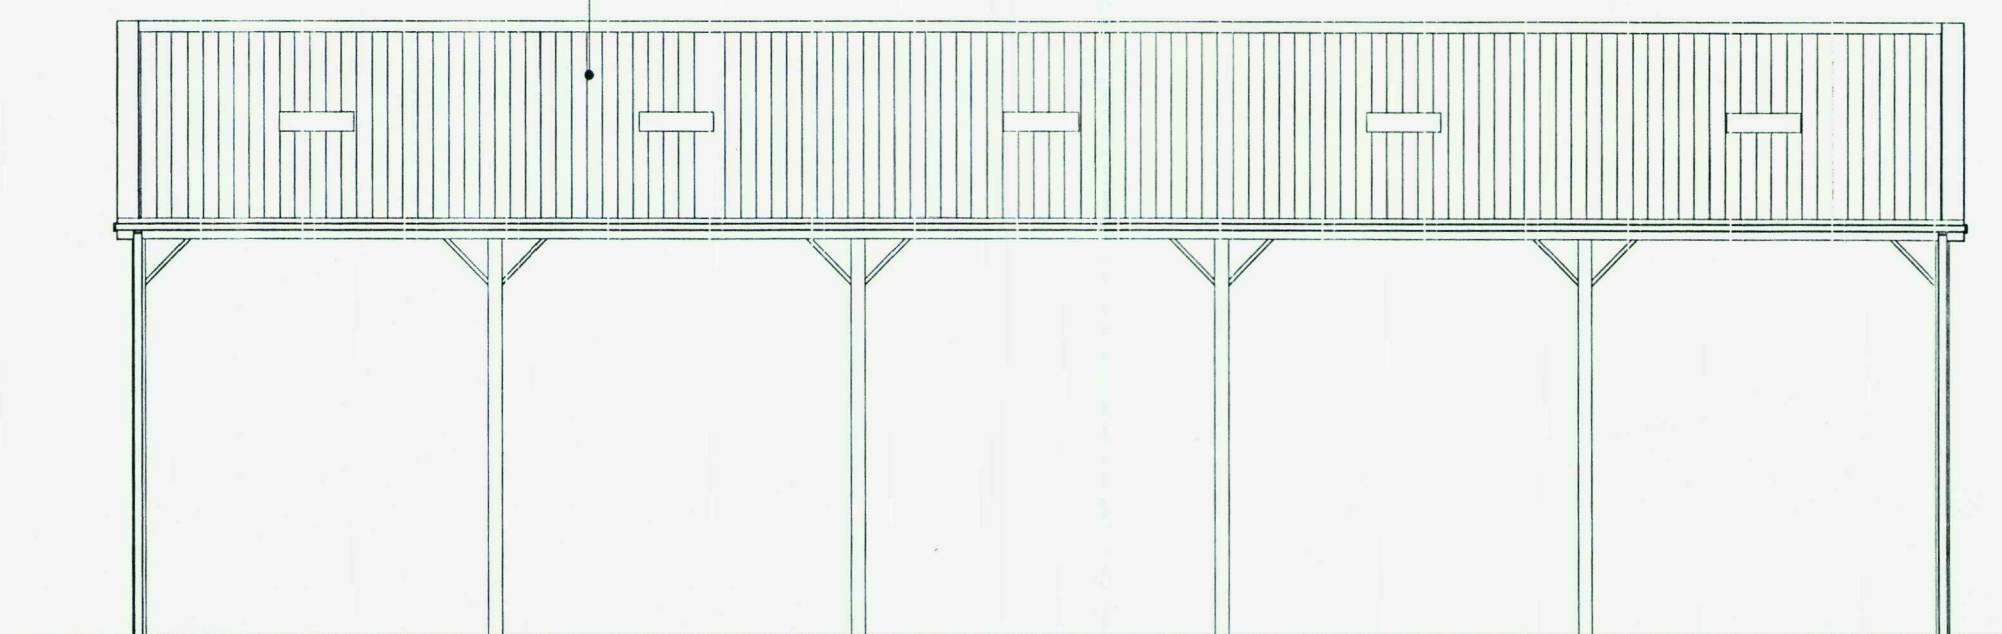


NORTH WEST ELEVATION


EXISTING BUILDING

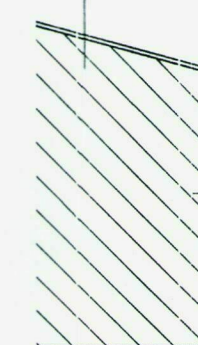


4572

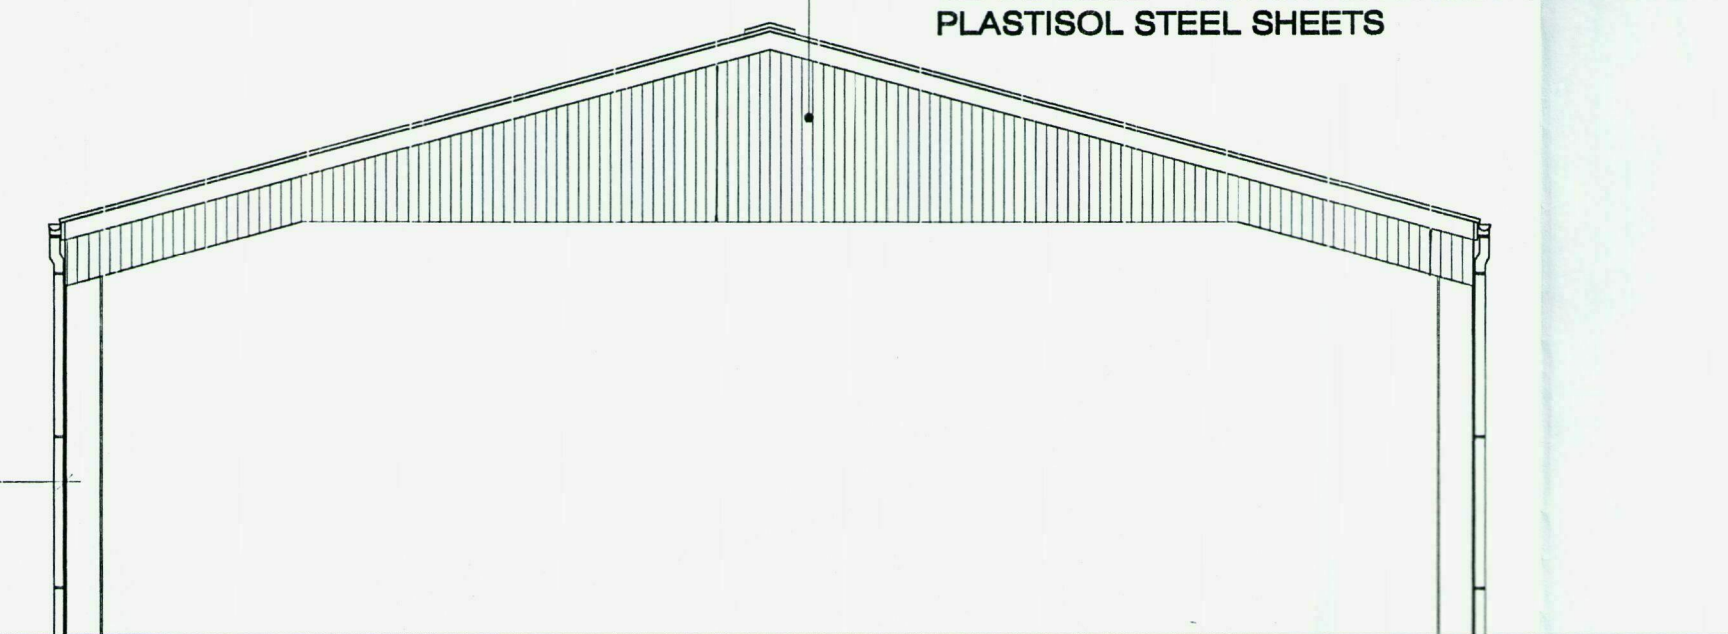



NORTH EAST ELEVATION

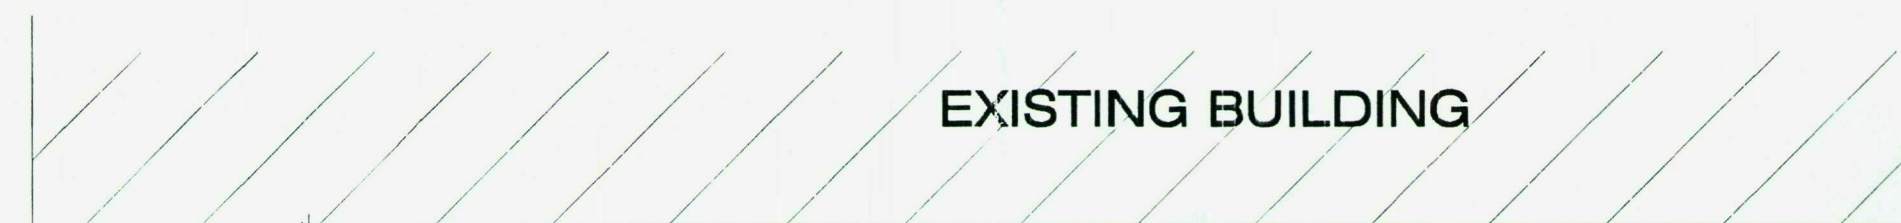

EXISTING BUILDING

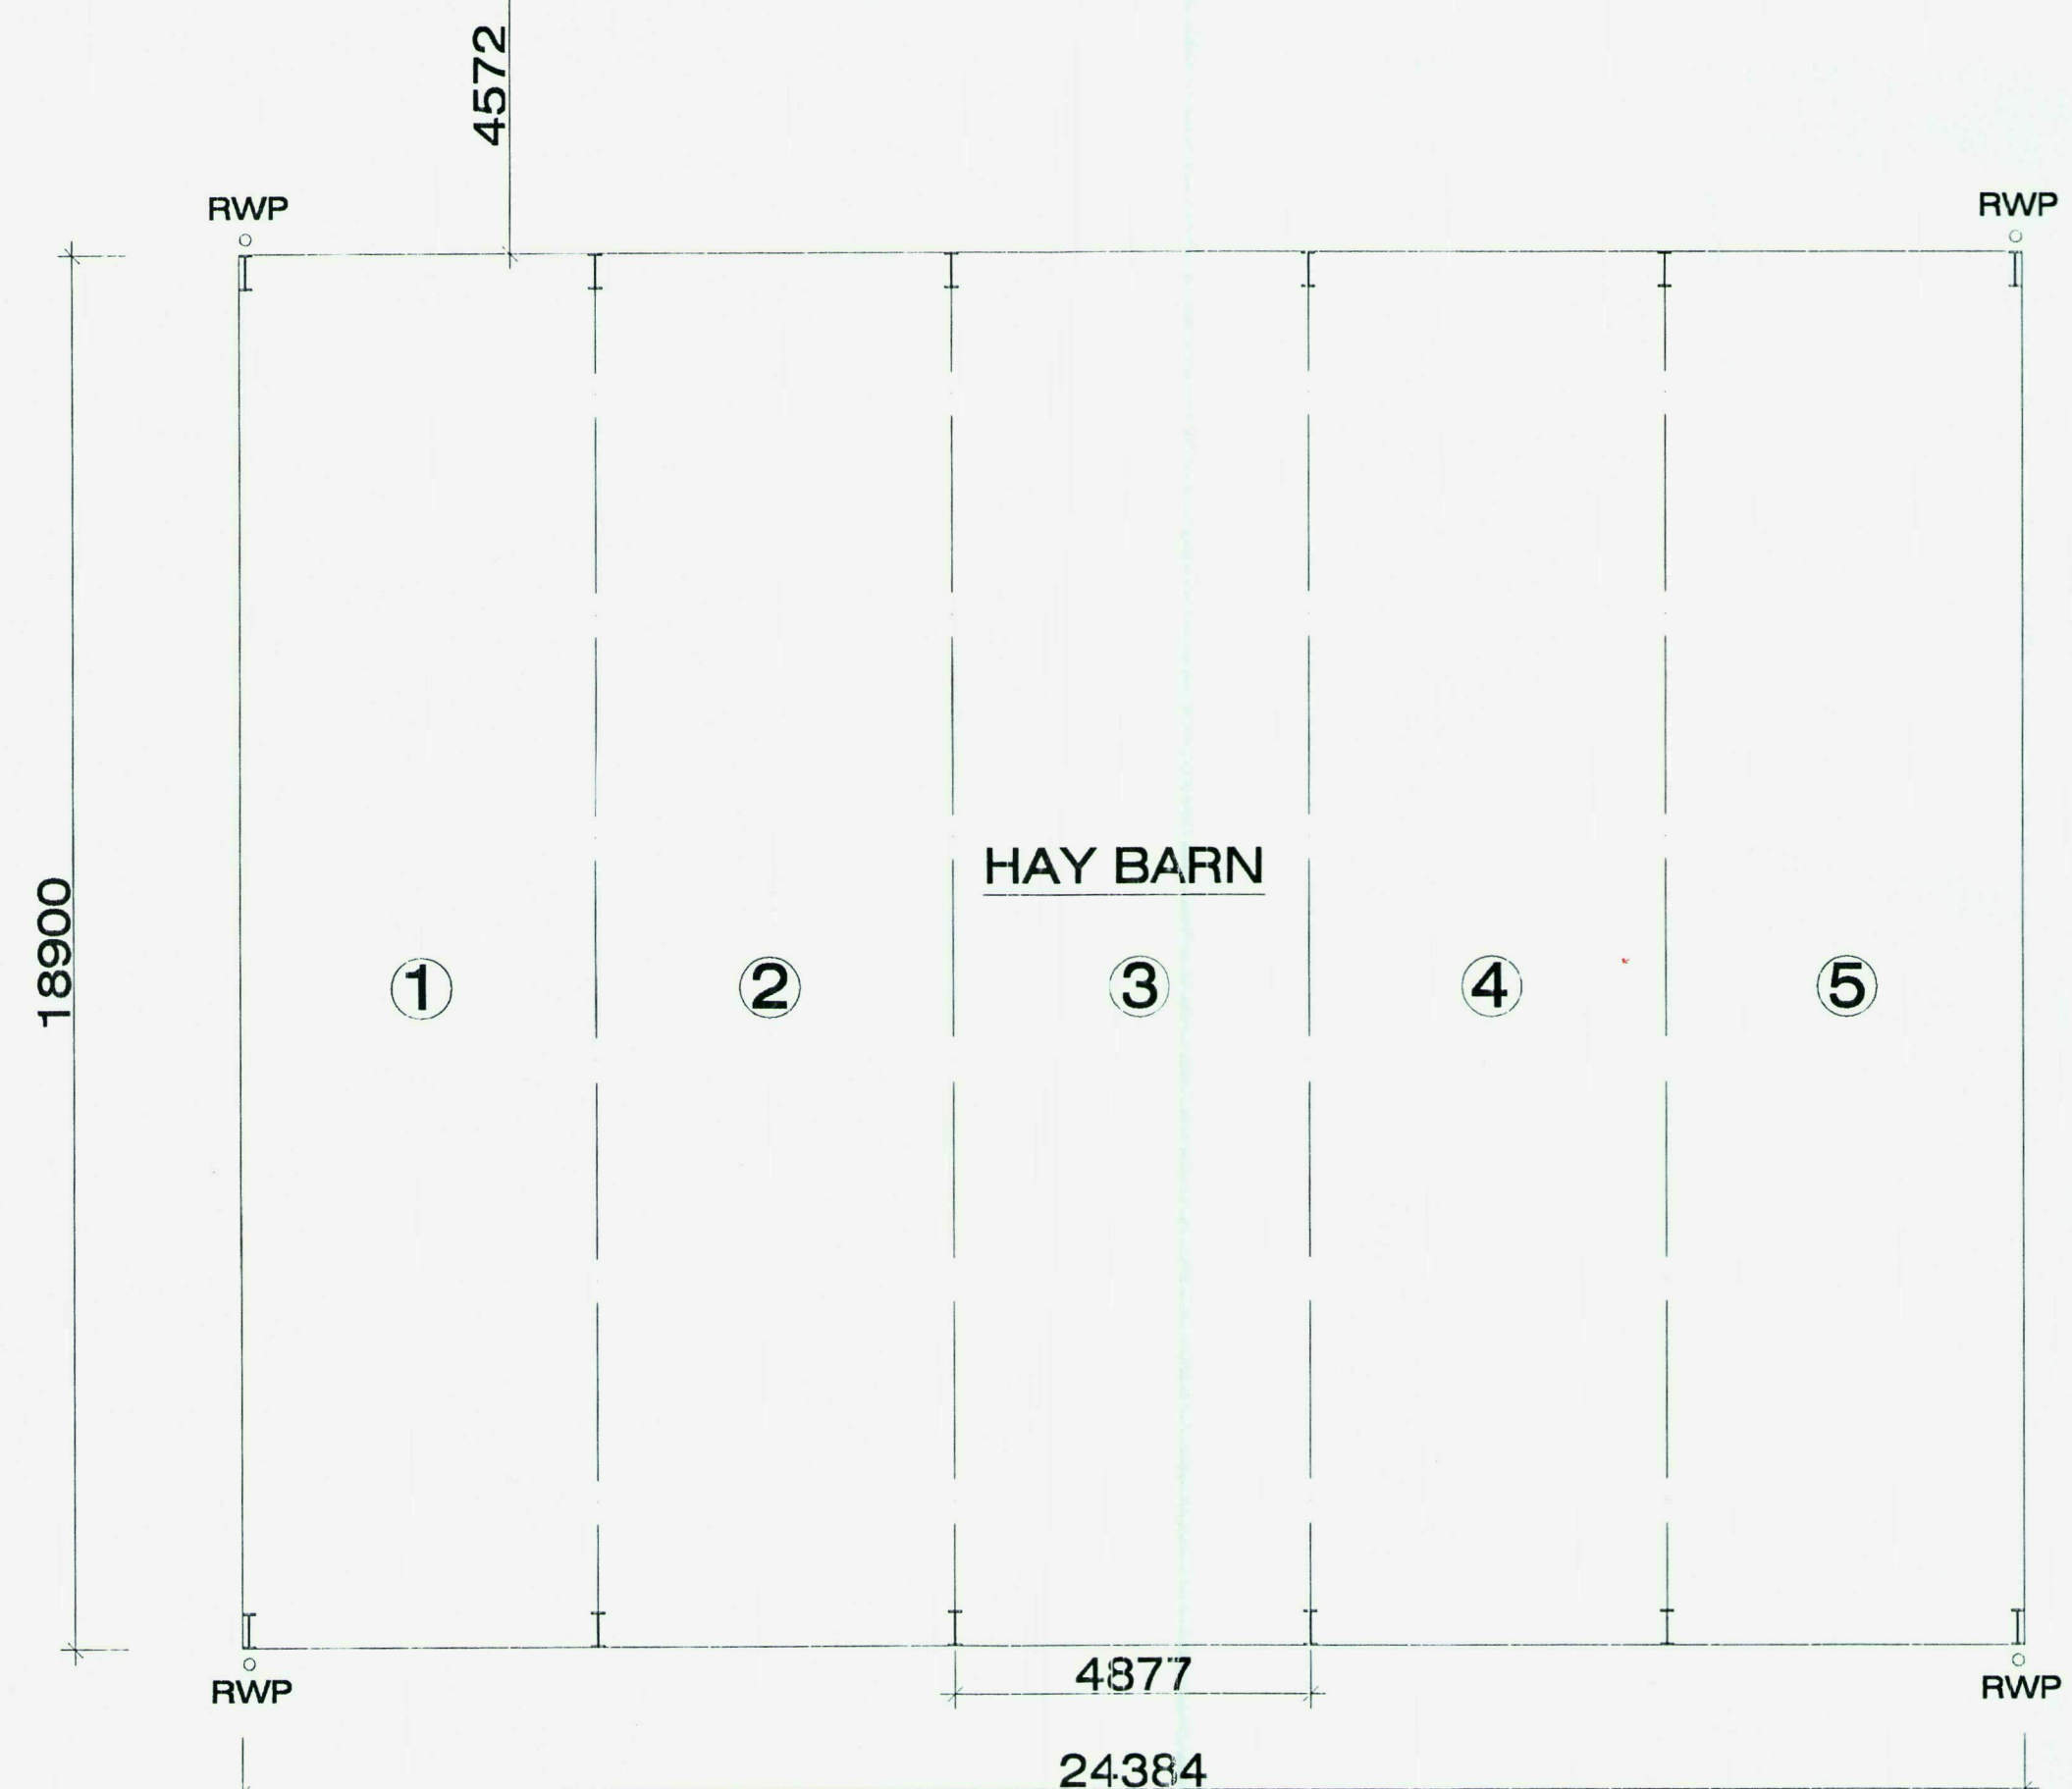

FLOOR PLAN

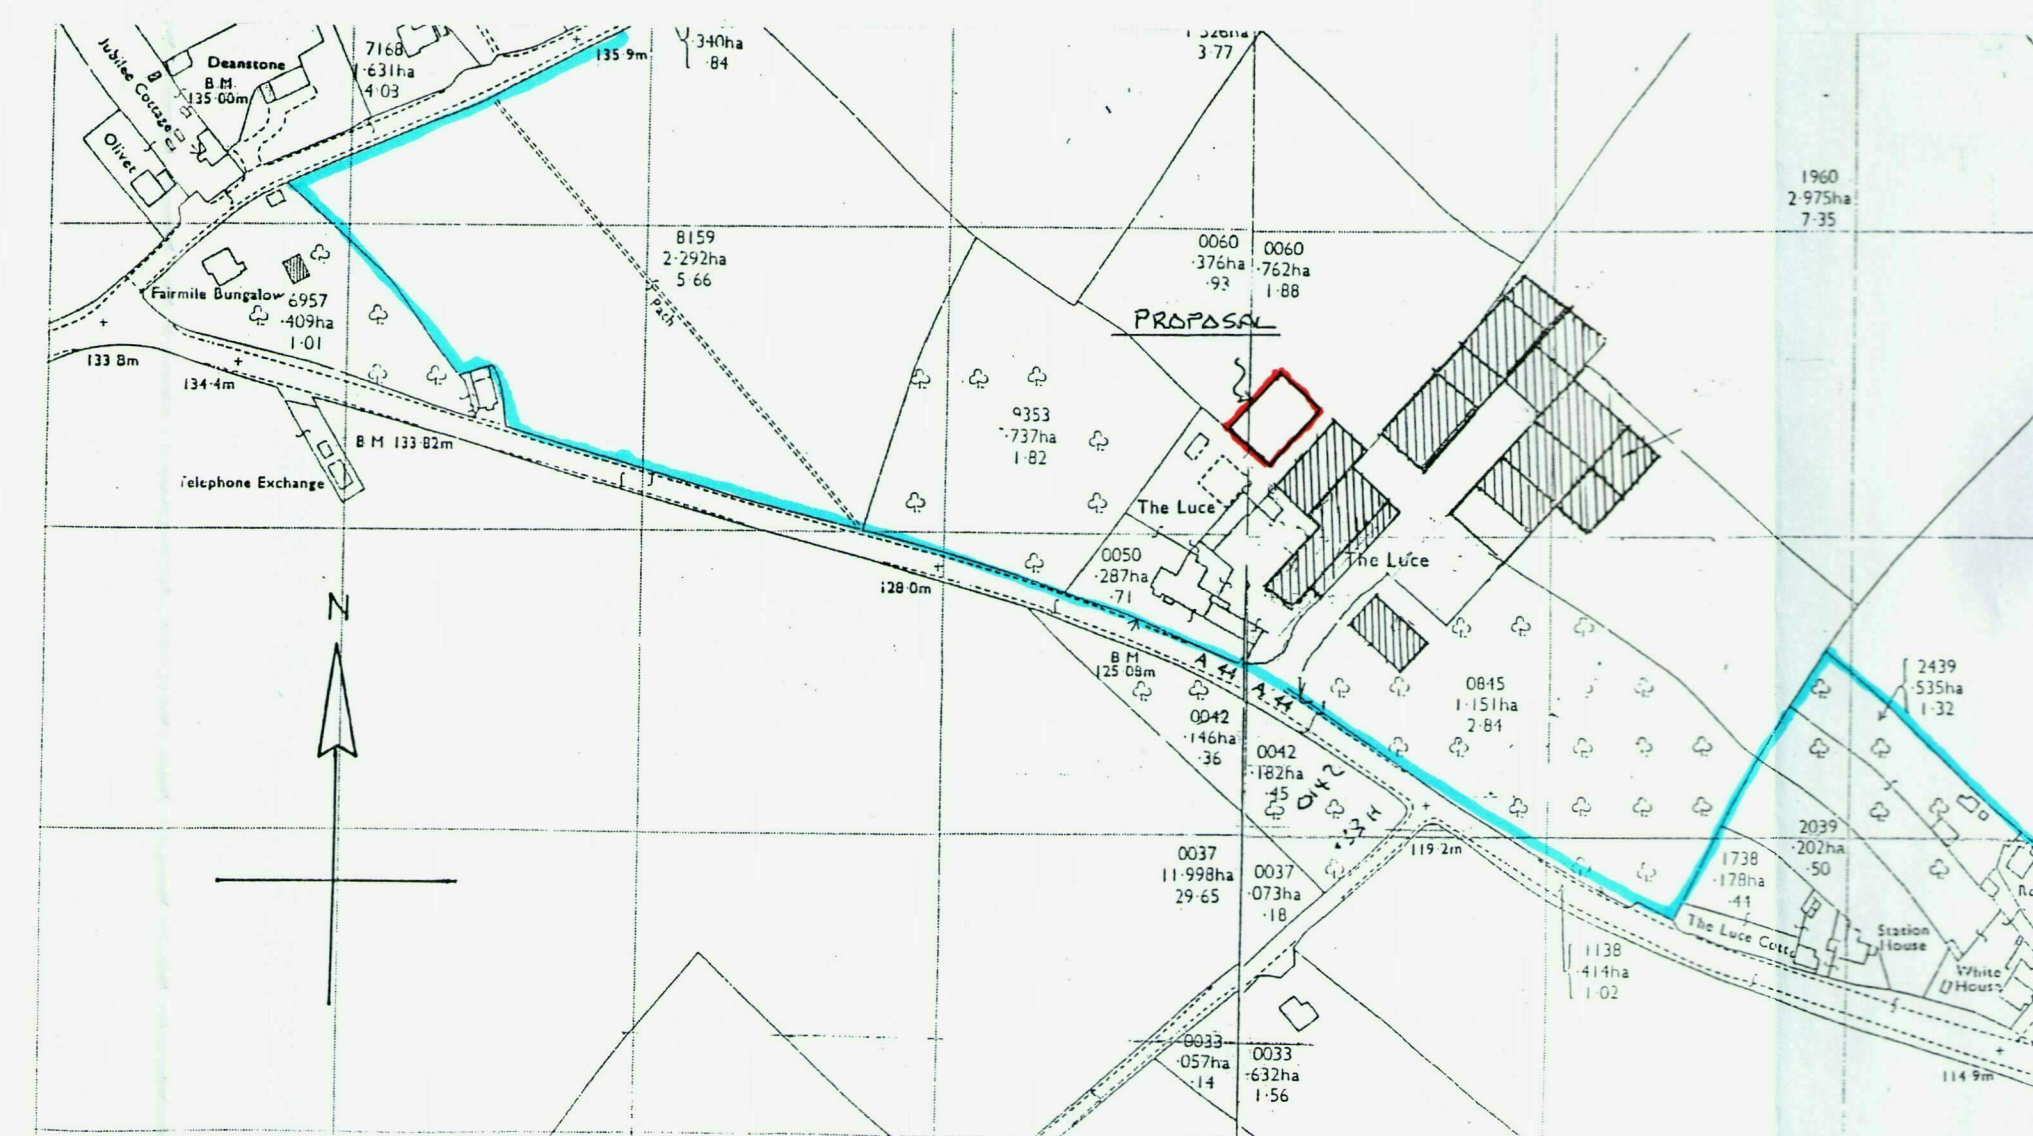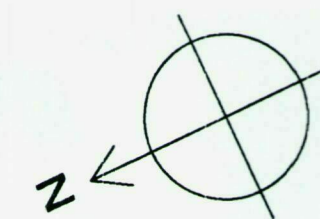

SITE PLAN 1:2500

Revisions: Date: Init:

Client:
MR LES MORGAN
THE LUCE
STEENSBIDGE
LEOMINSTER
HEREFORDSHIRE



Project:
PROPOSED HAY BARN

Drawing Title:
PROPOSED ARRANGEMENT

Drawn: PM	Scale: 1:100 @ A1
Checked: MM	Date: 14/02/2012
Project No: MORGAN	Drawing No: 001