



WEST ELEVATION


Scale 1:100

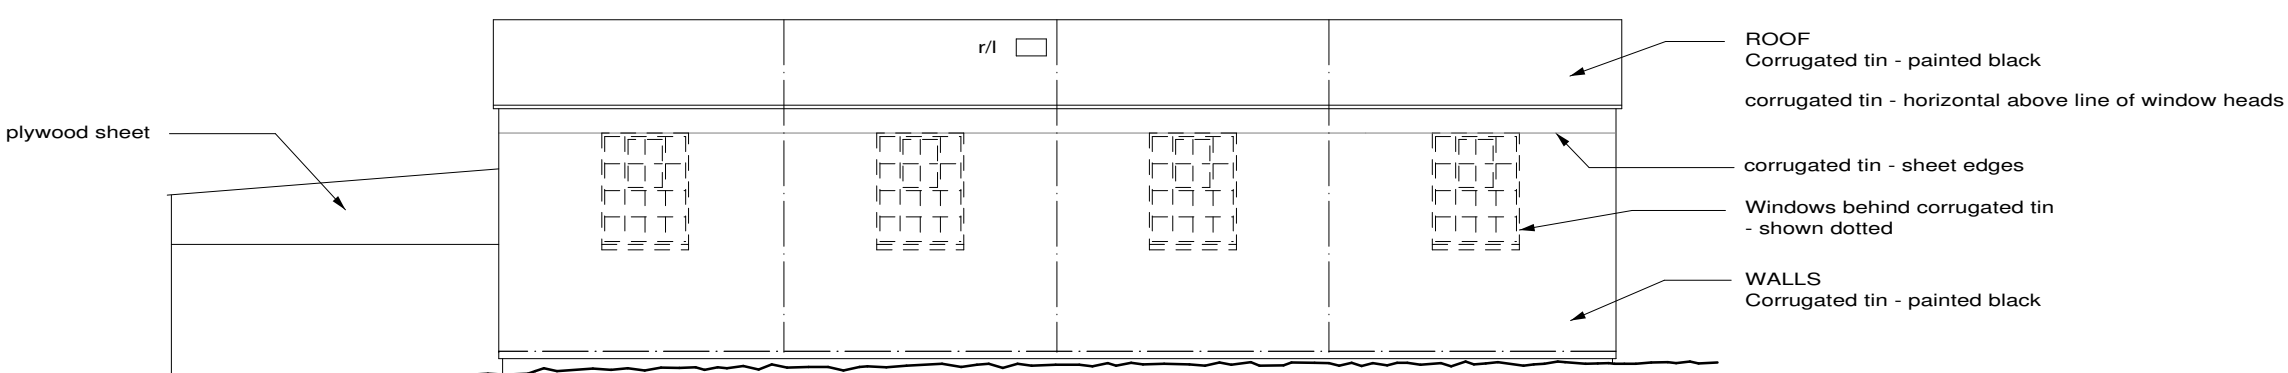


NORTH ELEVATION

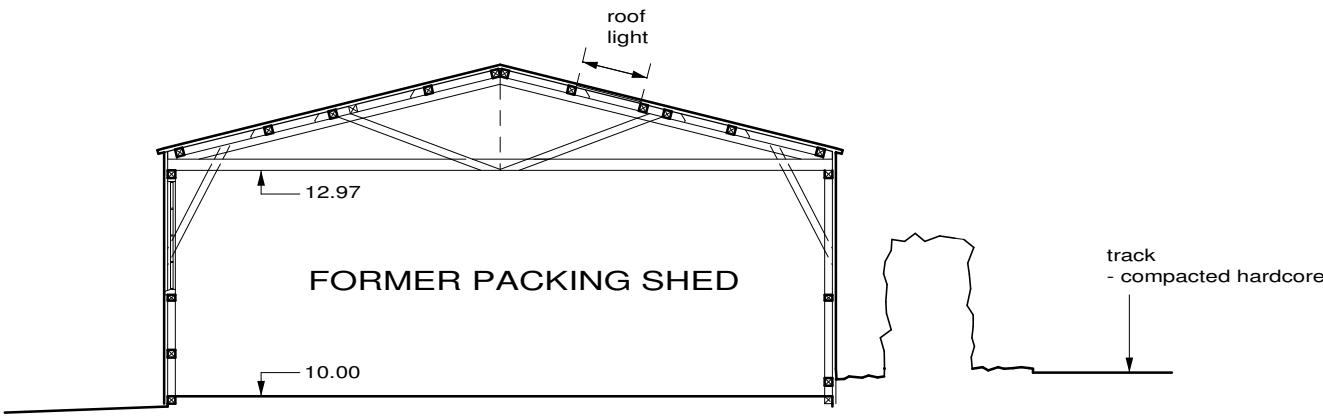

SECTION AA

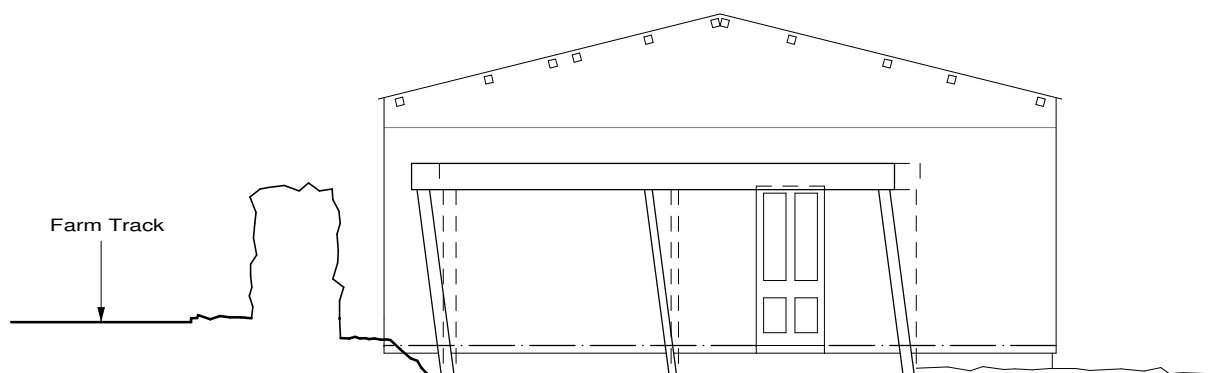

EAST ELEVATION

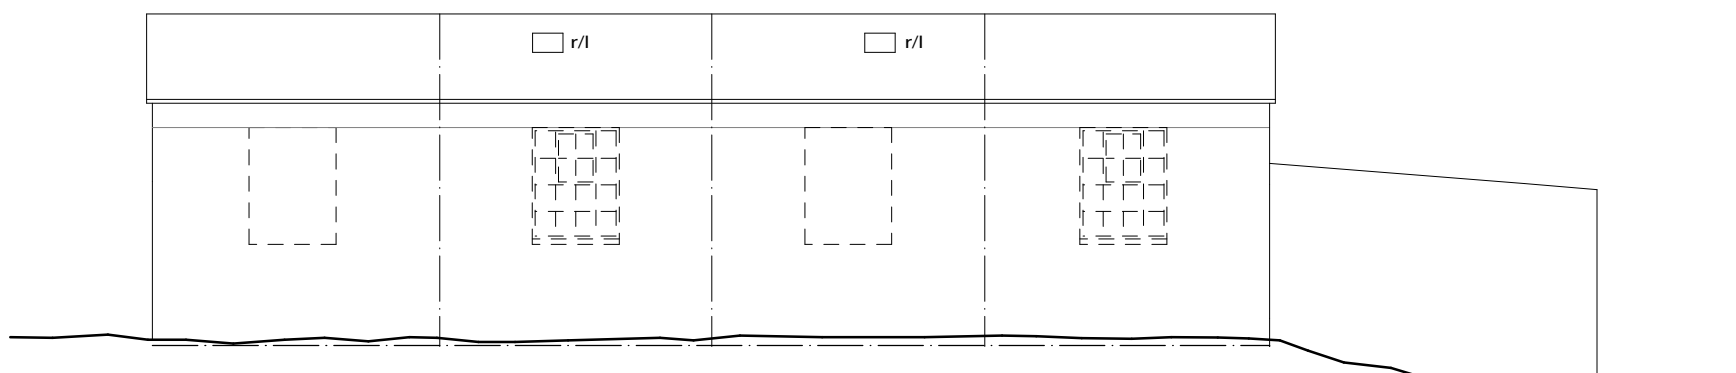


SOUTH ELEVATION



EAST ELEVATION



NORTH / WEST ELEVATION

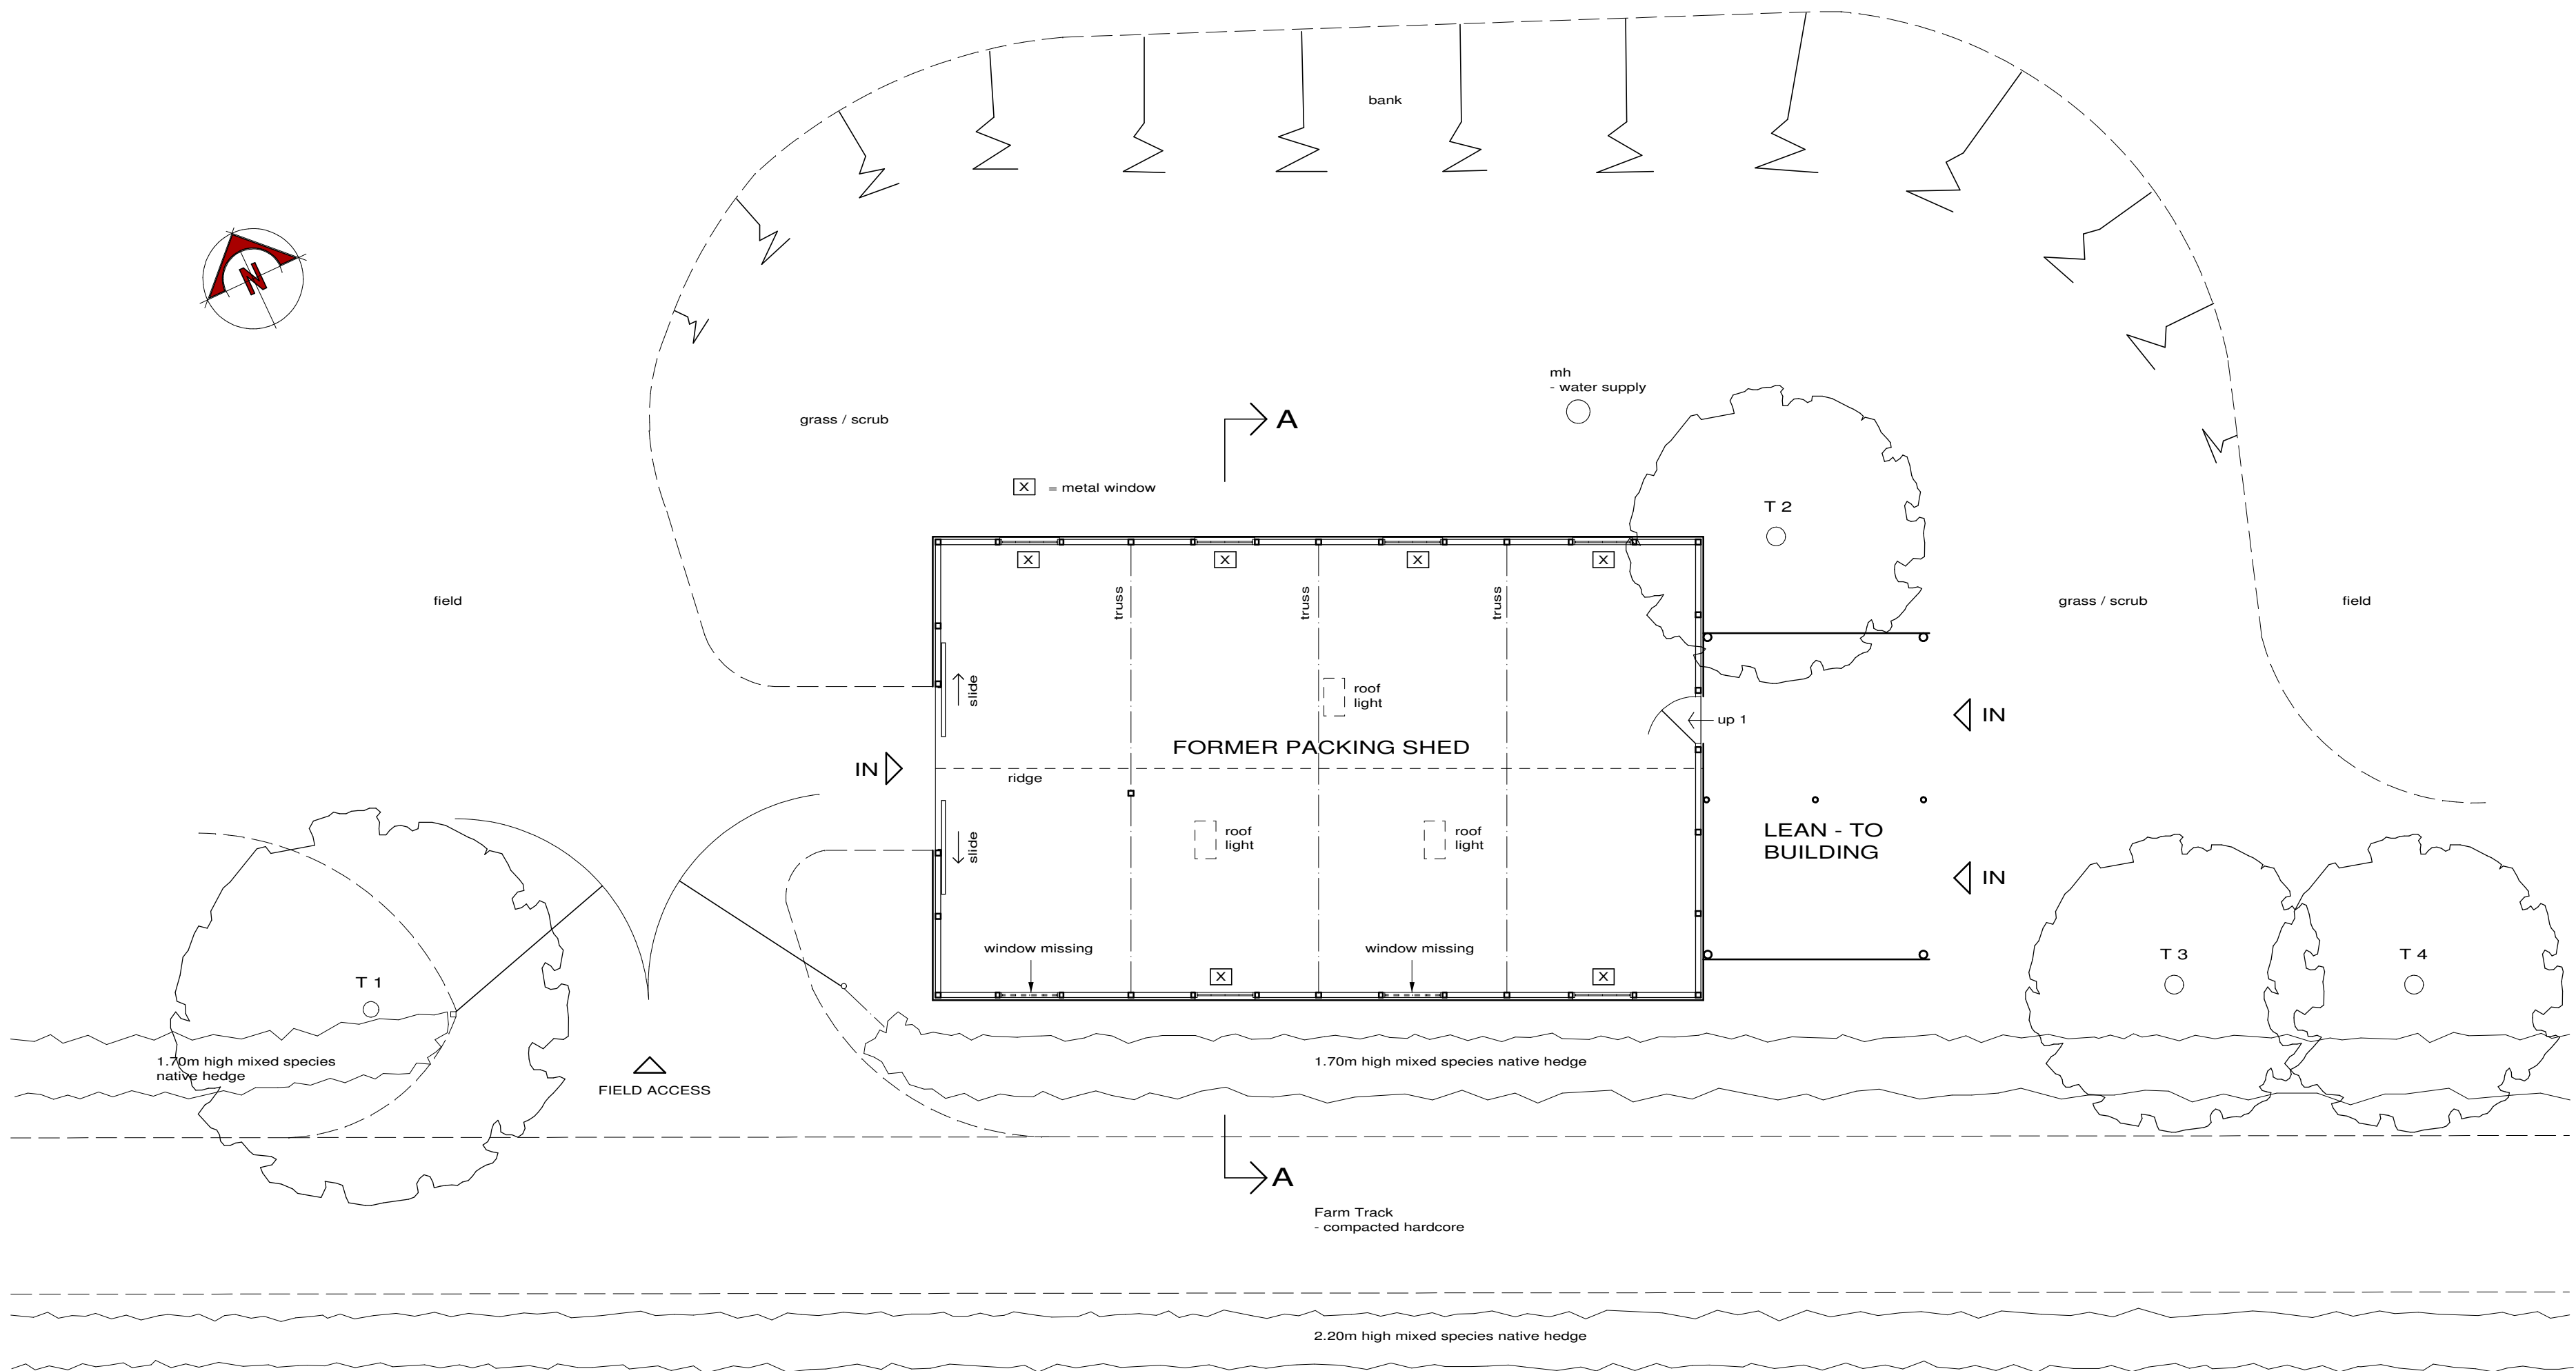

NORTH ELEVATION



WEST ELEVATION

TREE SCHEDULE

T1	Oak	0.30m ø trunk @ 1.50m high
T2	Silver Birch	0.390m ø trunk @ 1.50m high
T3	Silver Birch	0.370m ø trunk @ 1.50m high

FLOOR PLAN / PART SITE PLAN

Scale 1:100

PROJECT Proposed conversion of former packing shed into 2 bedroom dwelling, Clewstone, Herefordshire, HR9 for Man of Ross Ltd	Paul Smith Associates Chartered Town & Country Planners 19 St. Martins Hereford HR2 7RD Tel - 07884 327842 Email - paulsmithplanning@outlook.com		
	SCALE 1:100 @ A1	DATE Nov 2021	DRAWING NO. PSA 103-01
	DRAWING TITLE SURVEY DRAWING		