


**EXISTING  
REAR ELEVATION**

**EXISTING  
SIDE ELEVATION**

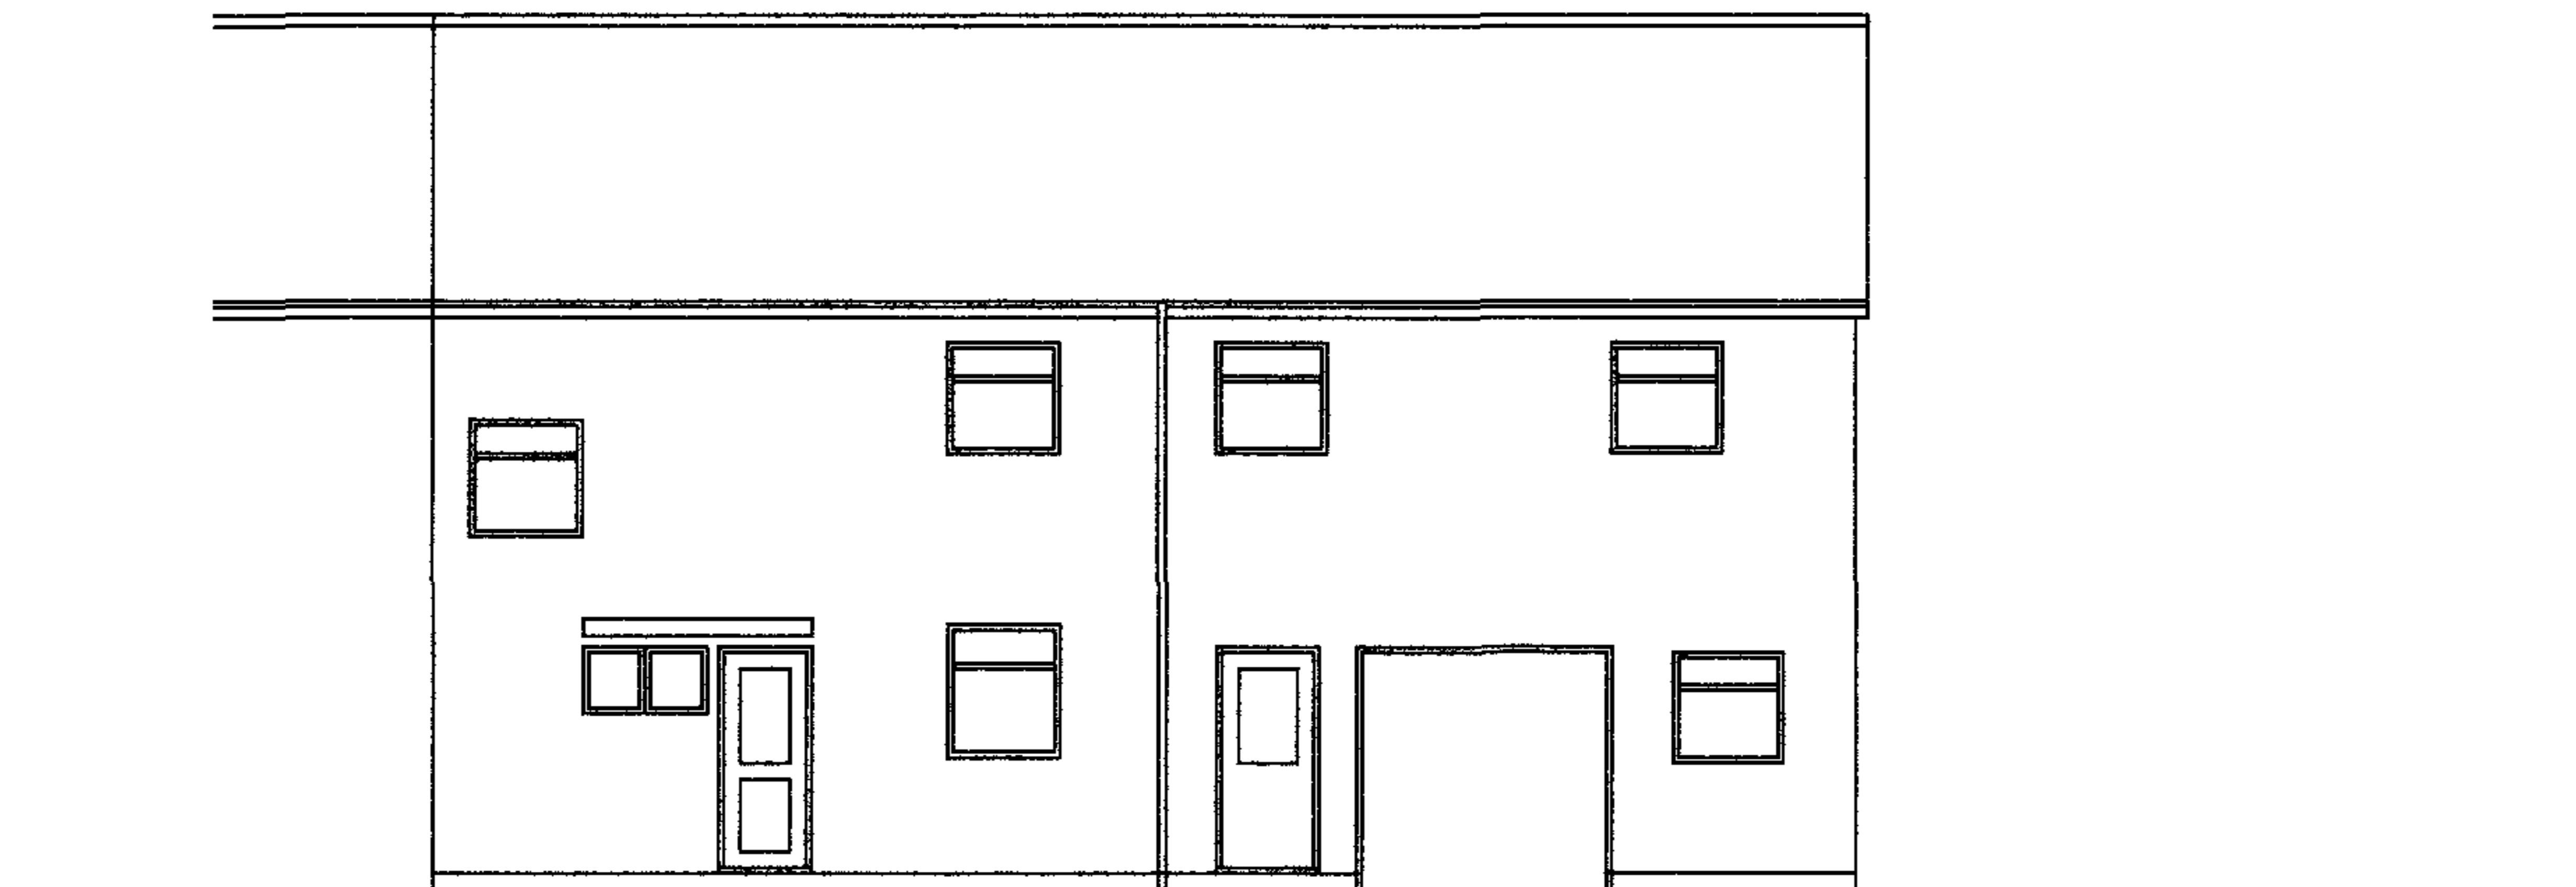

**EXISTING  
FRONT ELEVATION**

CLIENT MR L. CALLOW	DRAWING TITLE EXISTING ELEVATIONS	DATE MARCH 2005	NOTES Do not scale from drawing and check all dimensions before carrying out work. Site conditions and manufacturers requirements may necessitate changes to dimensions.	<b>BCL</b> Broadheath, Moreton On Lugg, Hereford HR4 8DQ Tel/Fax 01432 761071
PROJECT TITLE PROPOSED ALTERATIONS, 19 TEDDAR AVENUE, CREDENHILL, HFDS.	DRAWING NUMBER 259/001	SCALE 1:100		