



Scale 1:100
Issue 4.3

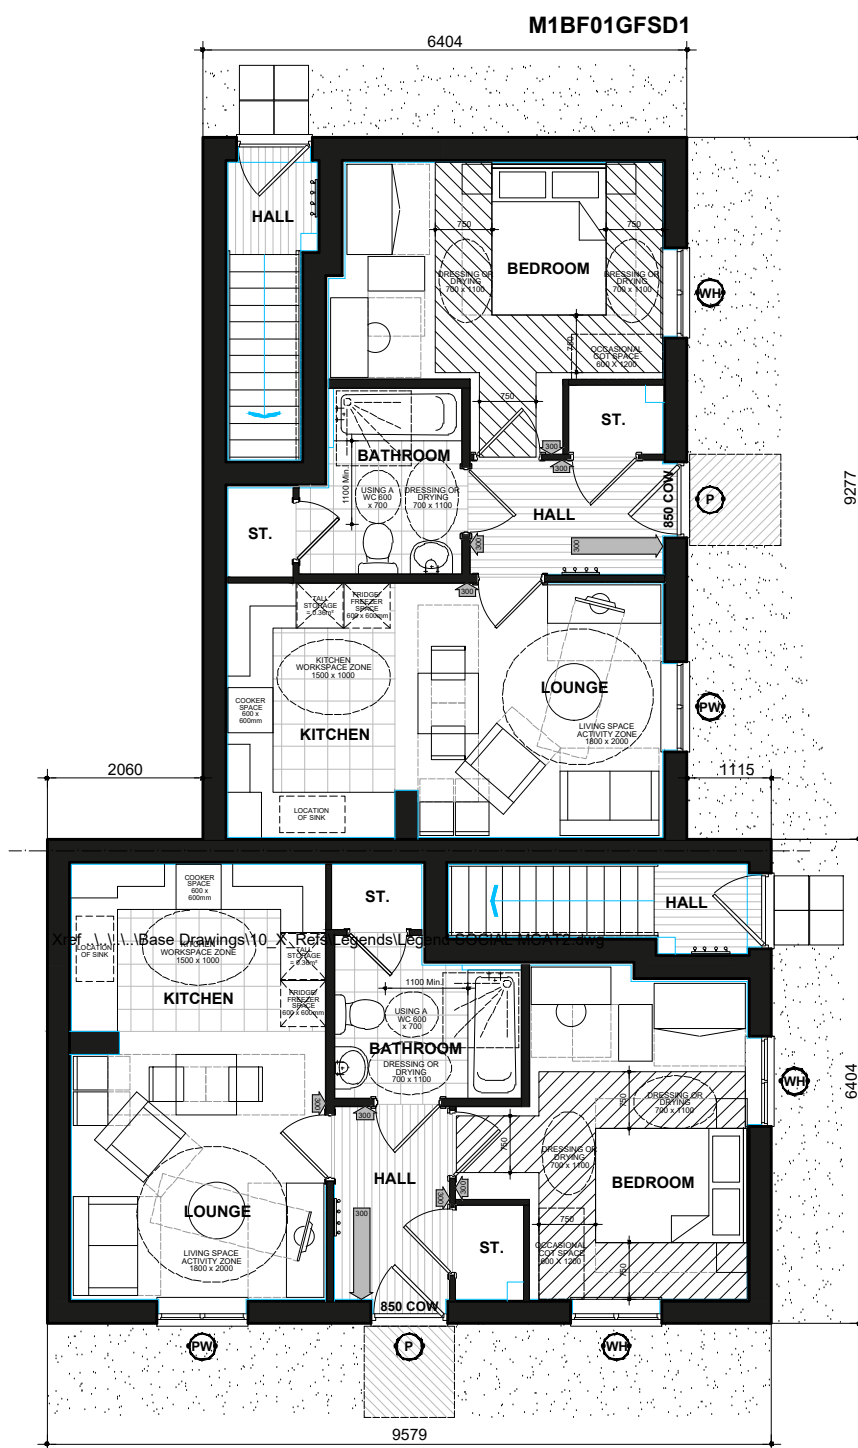

M1BF01GFSD2
GROUND FLOOR PLAN

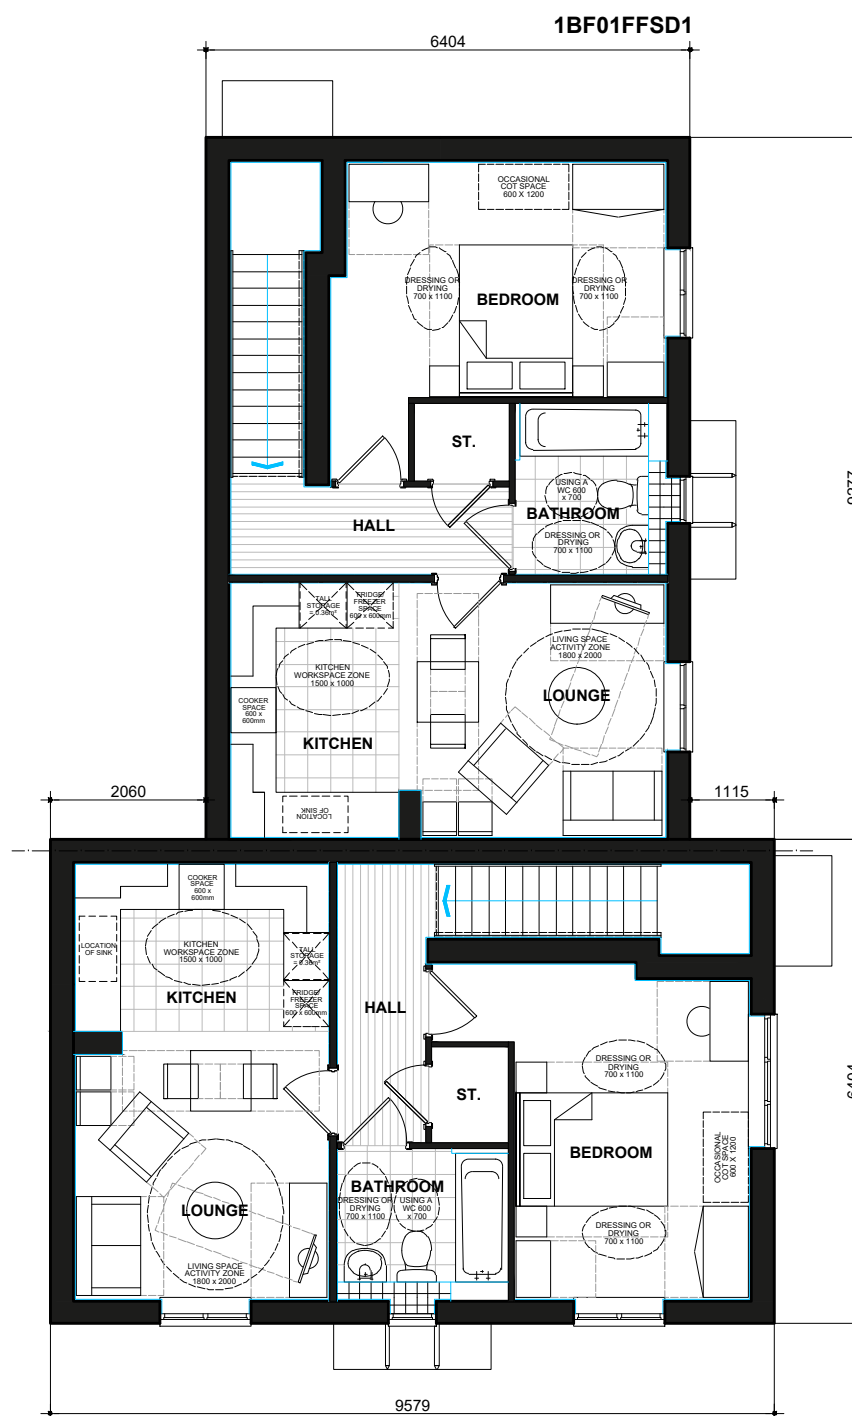

1BF01FFSD2
FIRST FLOOR PLAN

Swan FLOOR PLANS M851.PL-03

DATE: JUNE 2019 REV:
SCALE: 1:100 @ A3

DRAWN: MF GF 45.32m² / FF 55.39m²
CHECKED: GPM GF 488ft² / FF 596ft²

BLOOR HOMES

M1BF01 - GROUND FLOOR / 1BF01 - FIRST FLOOR - HQI Unit Type: 45-50sqm.