


GROUND FLOOR PLAN AS PROPOSED 1:50

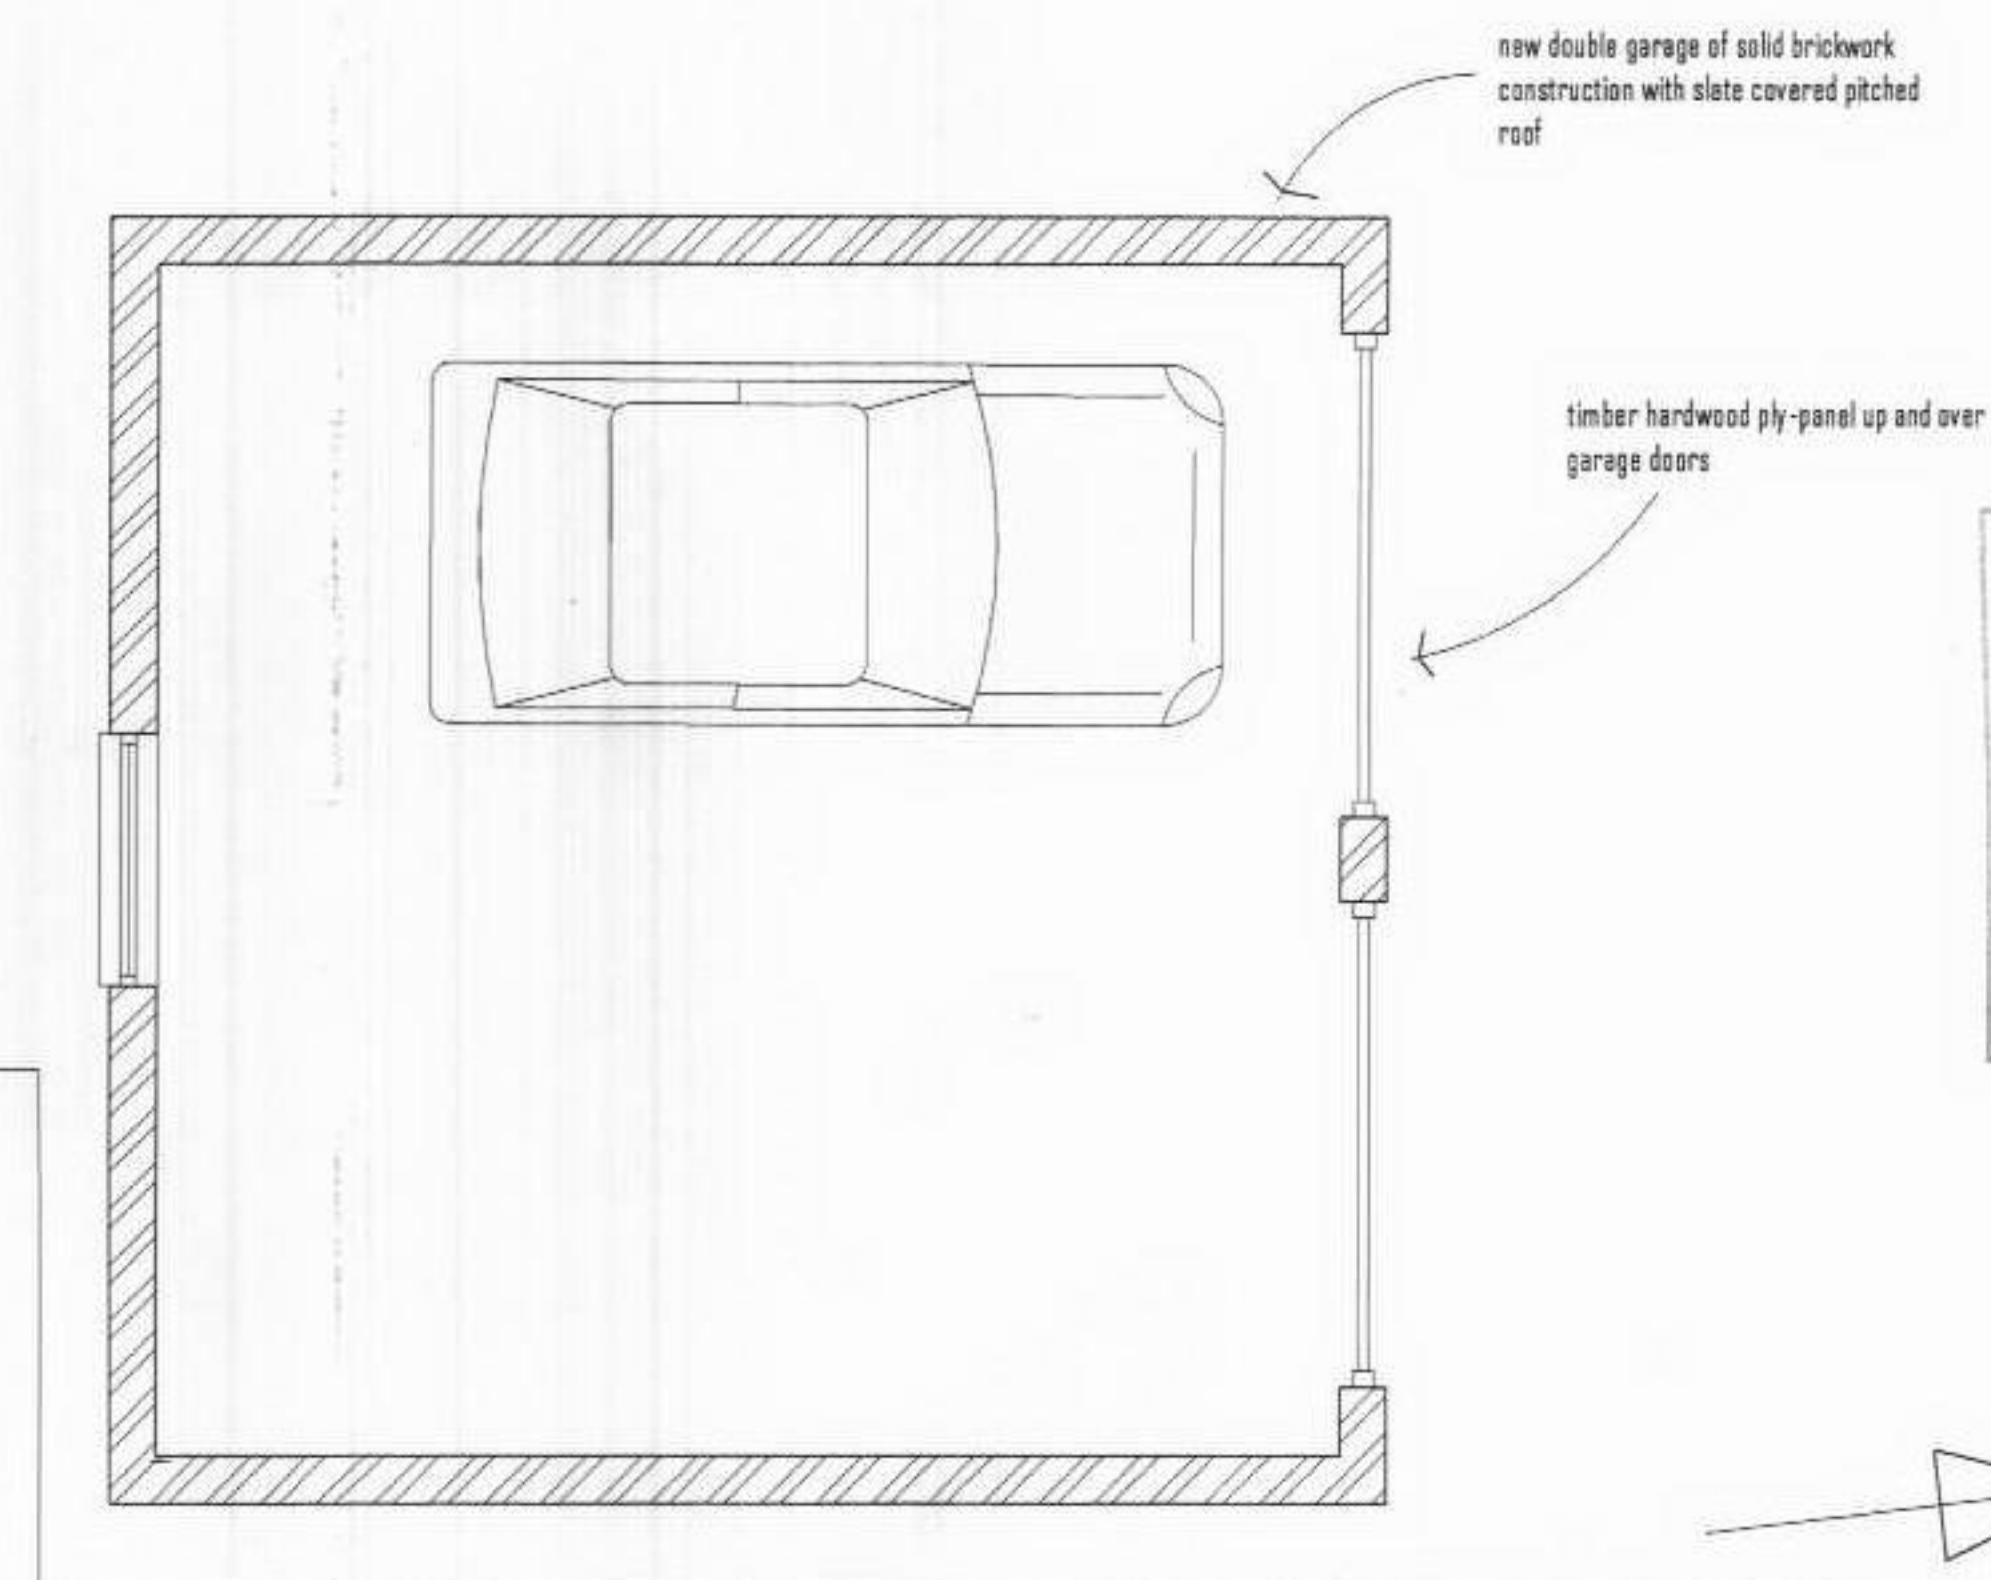

HEREFORDSHIRE COUNTY COUNCIL  
PLANNING SERVICES  
DEVELOPMENT CONTROL  
17 OCT 2007  
Ack'd: [Signature]

CE07/3396/F

REV	DATE	DESCRIPTION	CHECKED

NOTES

Drawing Title  
**PROPOSED GROUND FLOOR PLAN**  
OLD SCHOOL HOUSE  
GLEBE FARM, DINEDOR  
HEREFORDSHIRE HR2 6LQ

**DAVID EDWARDS & ASSOCIATES**  
CHARTERED ARCHITECTS AND SURVEYORS  
Station Approach  
Hereford  
HR1 1BB  
(01432) 269158  
David Edwards  
dip.arch.(oxon) R.I.B.A.  
A.R.I.C.S.

Scale 1:50 Date OCT 2007

Drawing No. 2987-07-10