



Notes:
this drawing is copyright to Koda Architects Ltd. (do NOT scale off
this drawing) all dimensions to be checked on site - do not rely on
these measurements! any errors or discrepancies to be reported
to the architect immediately


DESCRIPTION:	DATE	REV:
General drawing development.	06.08.22	A
General drawing development.	10.08.22	B
Inclusion of scale bar.	03.10.22	C

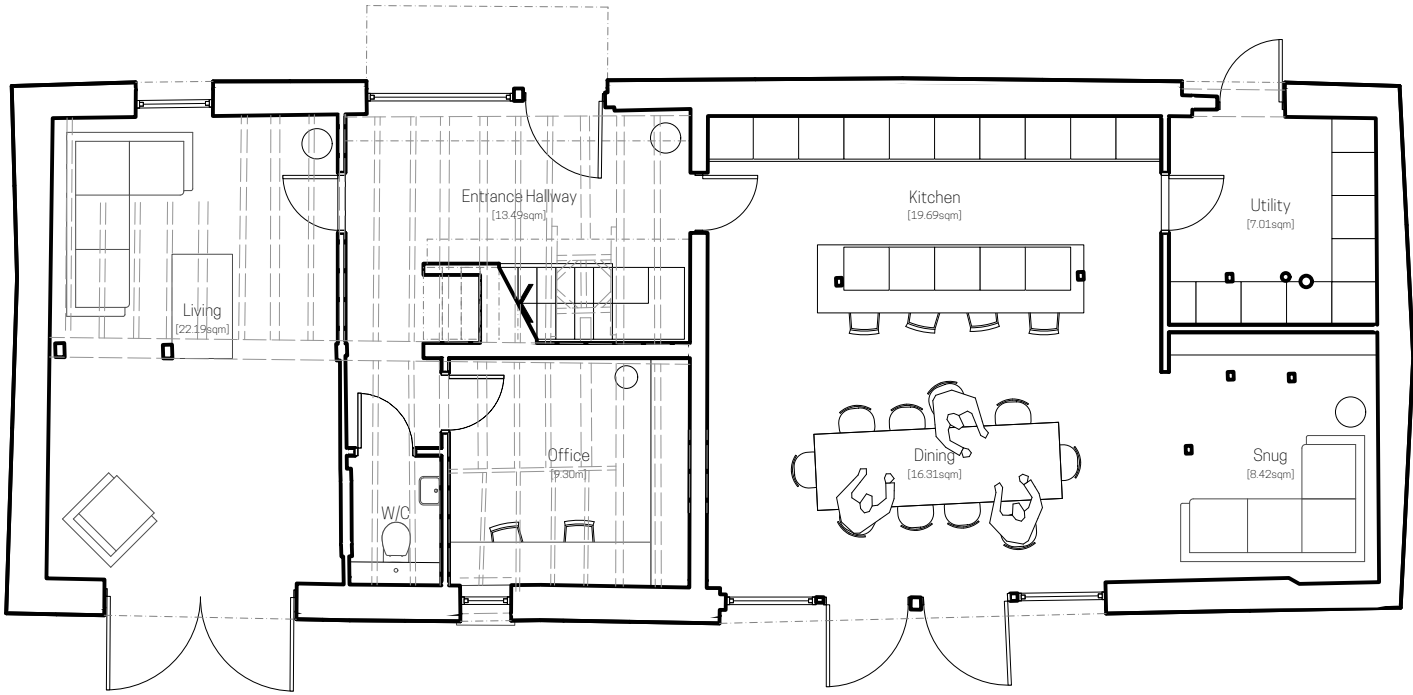

PROPOSED GROUND FLOOR PLAN
1:100 @ A3

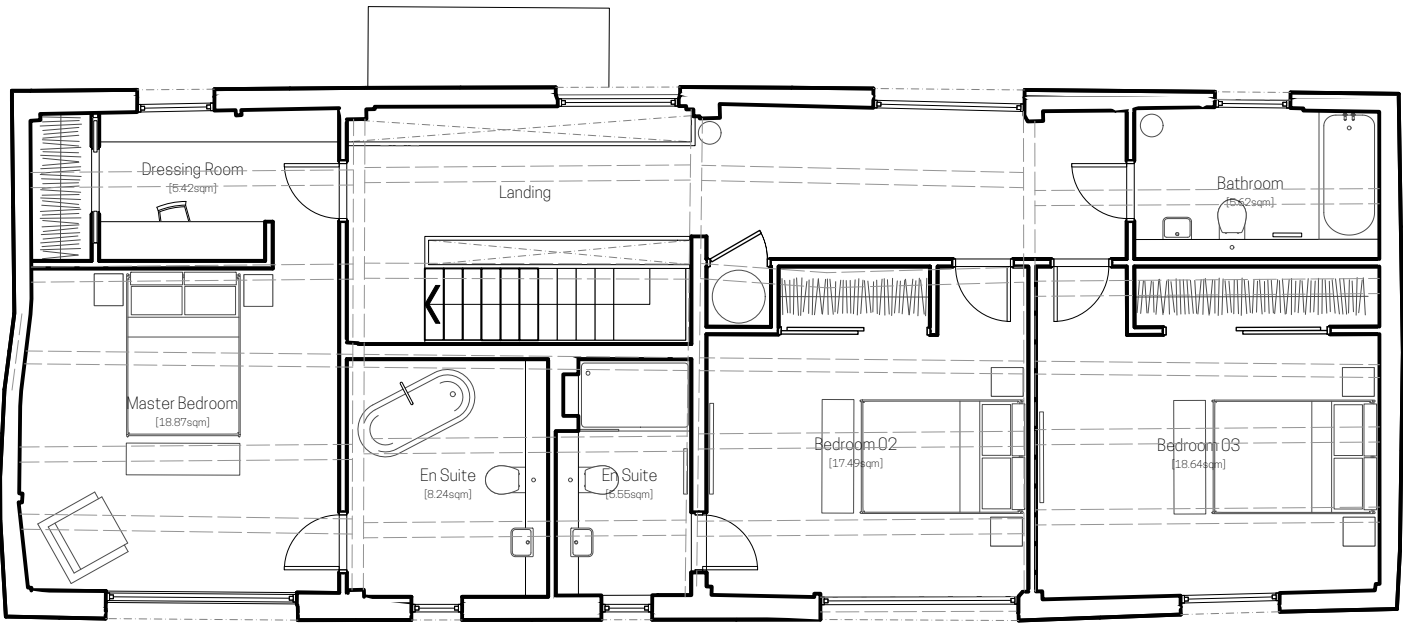

PROPOSED FIRST FLOOR PLAN
1:100 @ A3

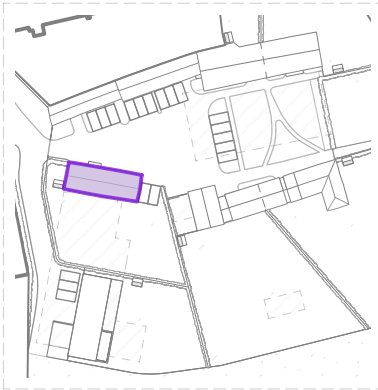

KODA
architects and historic building consultants

E: info@kodaarchitects.com
T: 01432 805459 W: www.kodaarchitects.com

CLIENT: CALLOW DEVELOPMENTS LTD.

SITE ADDRESS: Manor Farm, Monkland
Herefordshire,
HR6 9DB.

DWG No: 1903 315

Date: JUNE 2022

Rev: C

Scale: 1:100 @ A3

Drawn by: JM

Status: PLANNING

Drawing title: UNIT 05 / PROPOSED FLOOR PLANS