


North Elevation

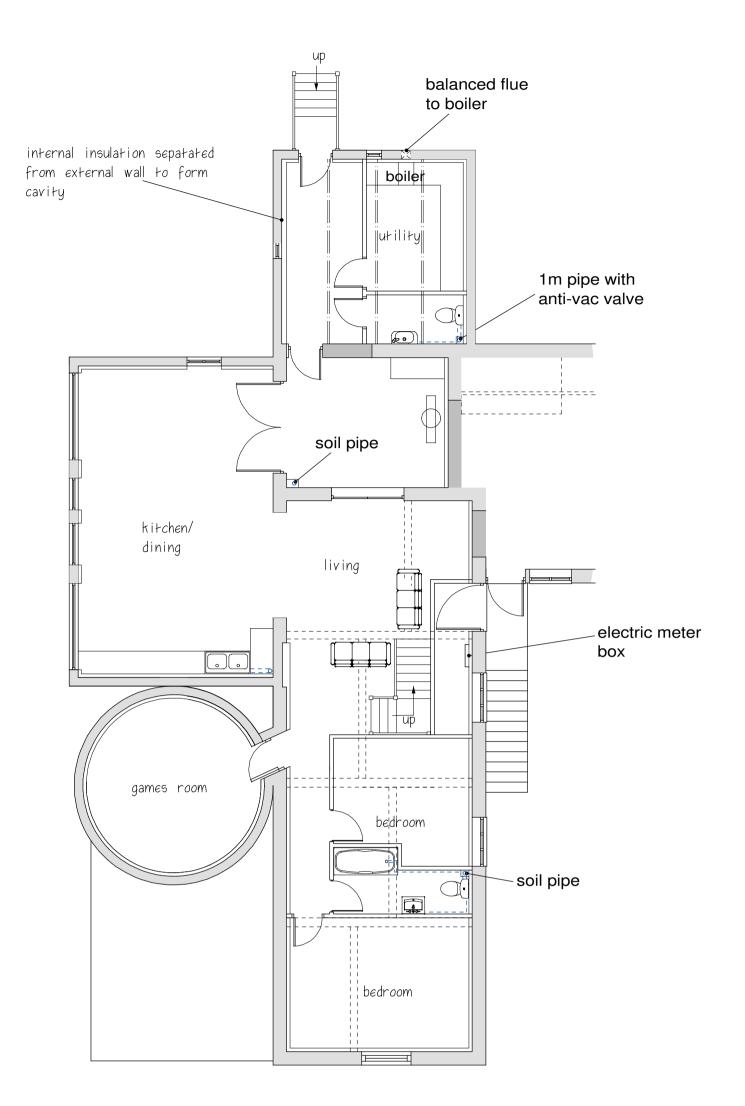

First Floor Plan


Rainwater Goods All rainwater goods to be black, coated steel (to include replacement of existing)


Electrical Wiring and Heating Pipwork Any electrical wiring and heating pipework on original external walling to be concealed within insulated dry lining

Nigel J Planning a



East Elevation

 

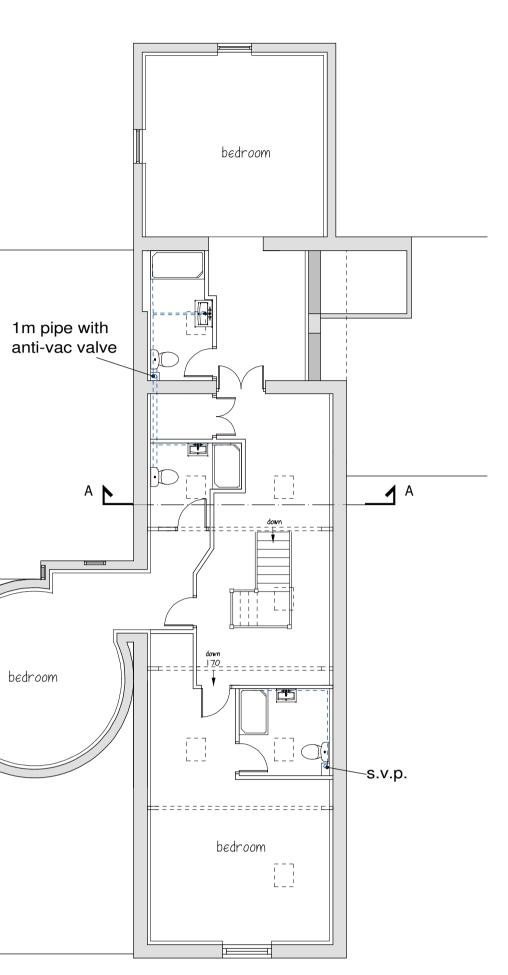

Second Floor Plan

NOTES: All dimensions must be checked on site.

Nigel J Teale are not responsible for any work commenced by the Client/Contractor prior to the issue of statutory approvals.

Nigel J Teale Planning and Architectural Design				
	Acorn Business Centre Office 10, Roberts End, Hanley Swan WR8 0DN Tel 07787 538805	RICS	December 2021	
			Scale 1:100 (A1)	
Proposed conversion of agricultural buildings to			Drawing No.	Version
holiday accommodation - SERVICES LAYOUT				
Free Town, Little Tarrington			4055S-01	Rev01