





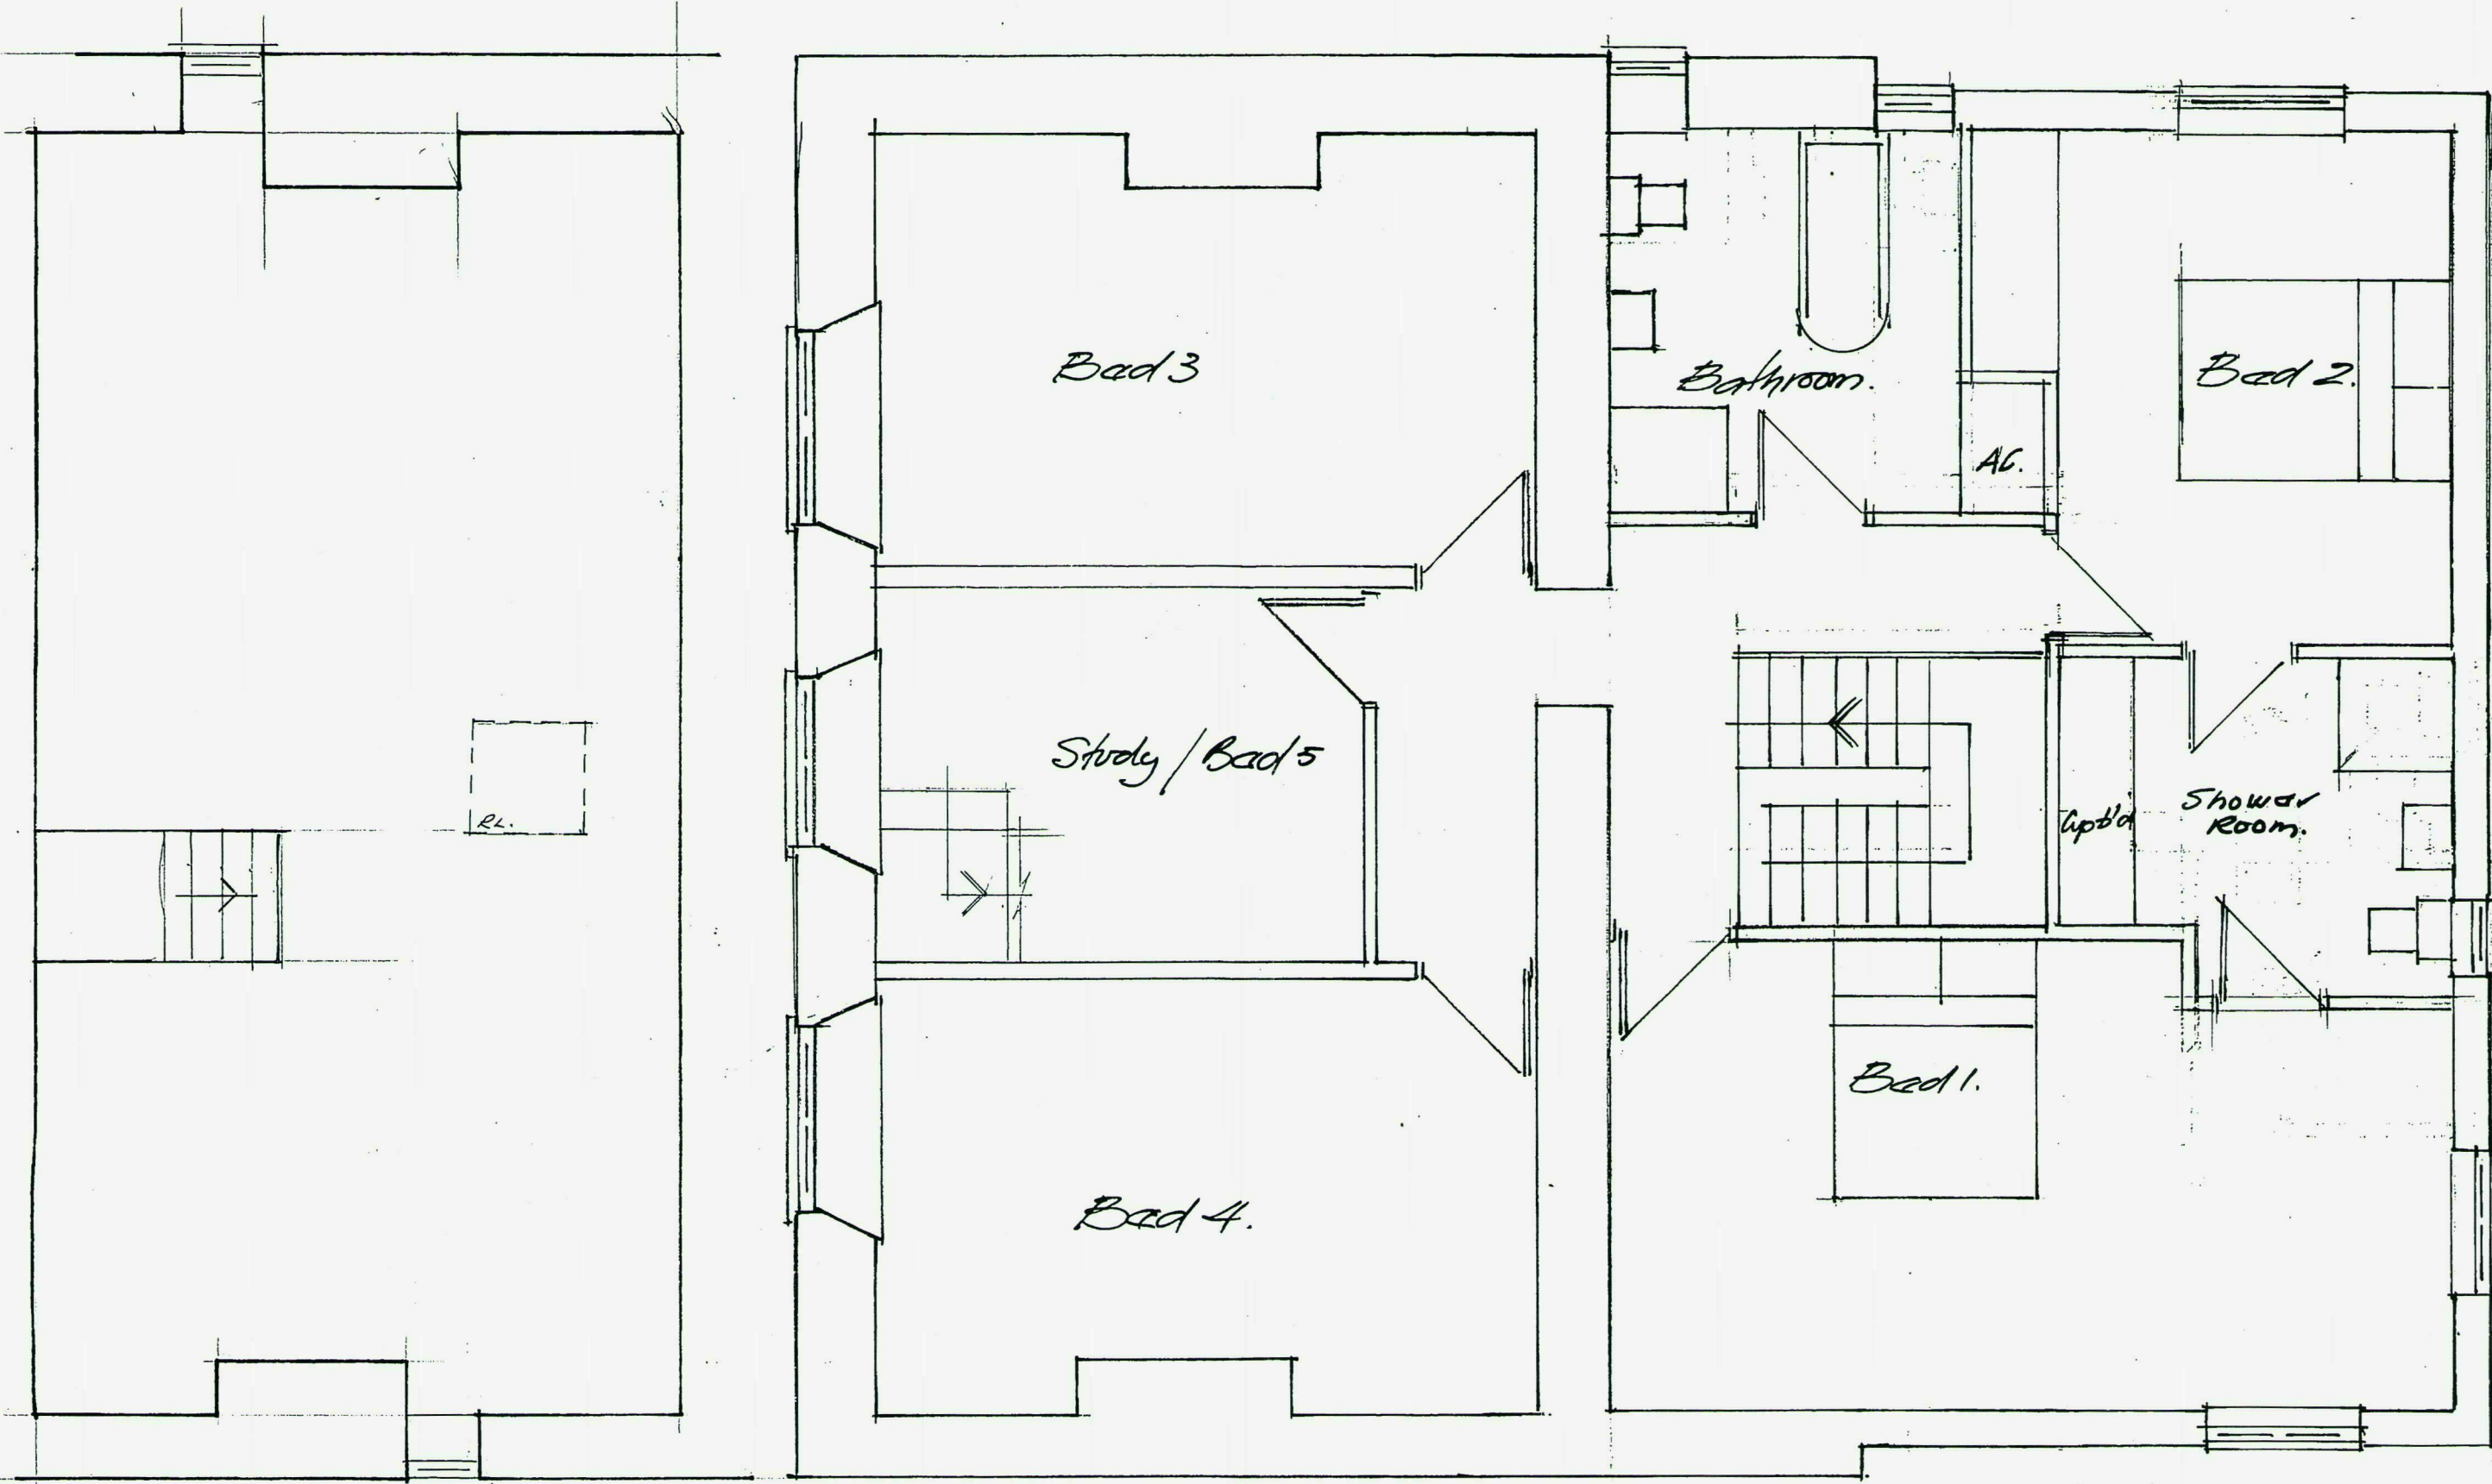


2nd Floor Plan

1st Floor Plan

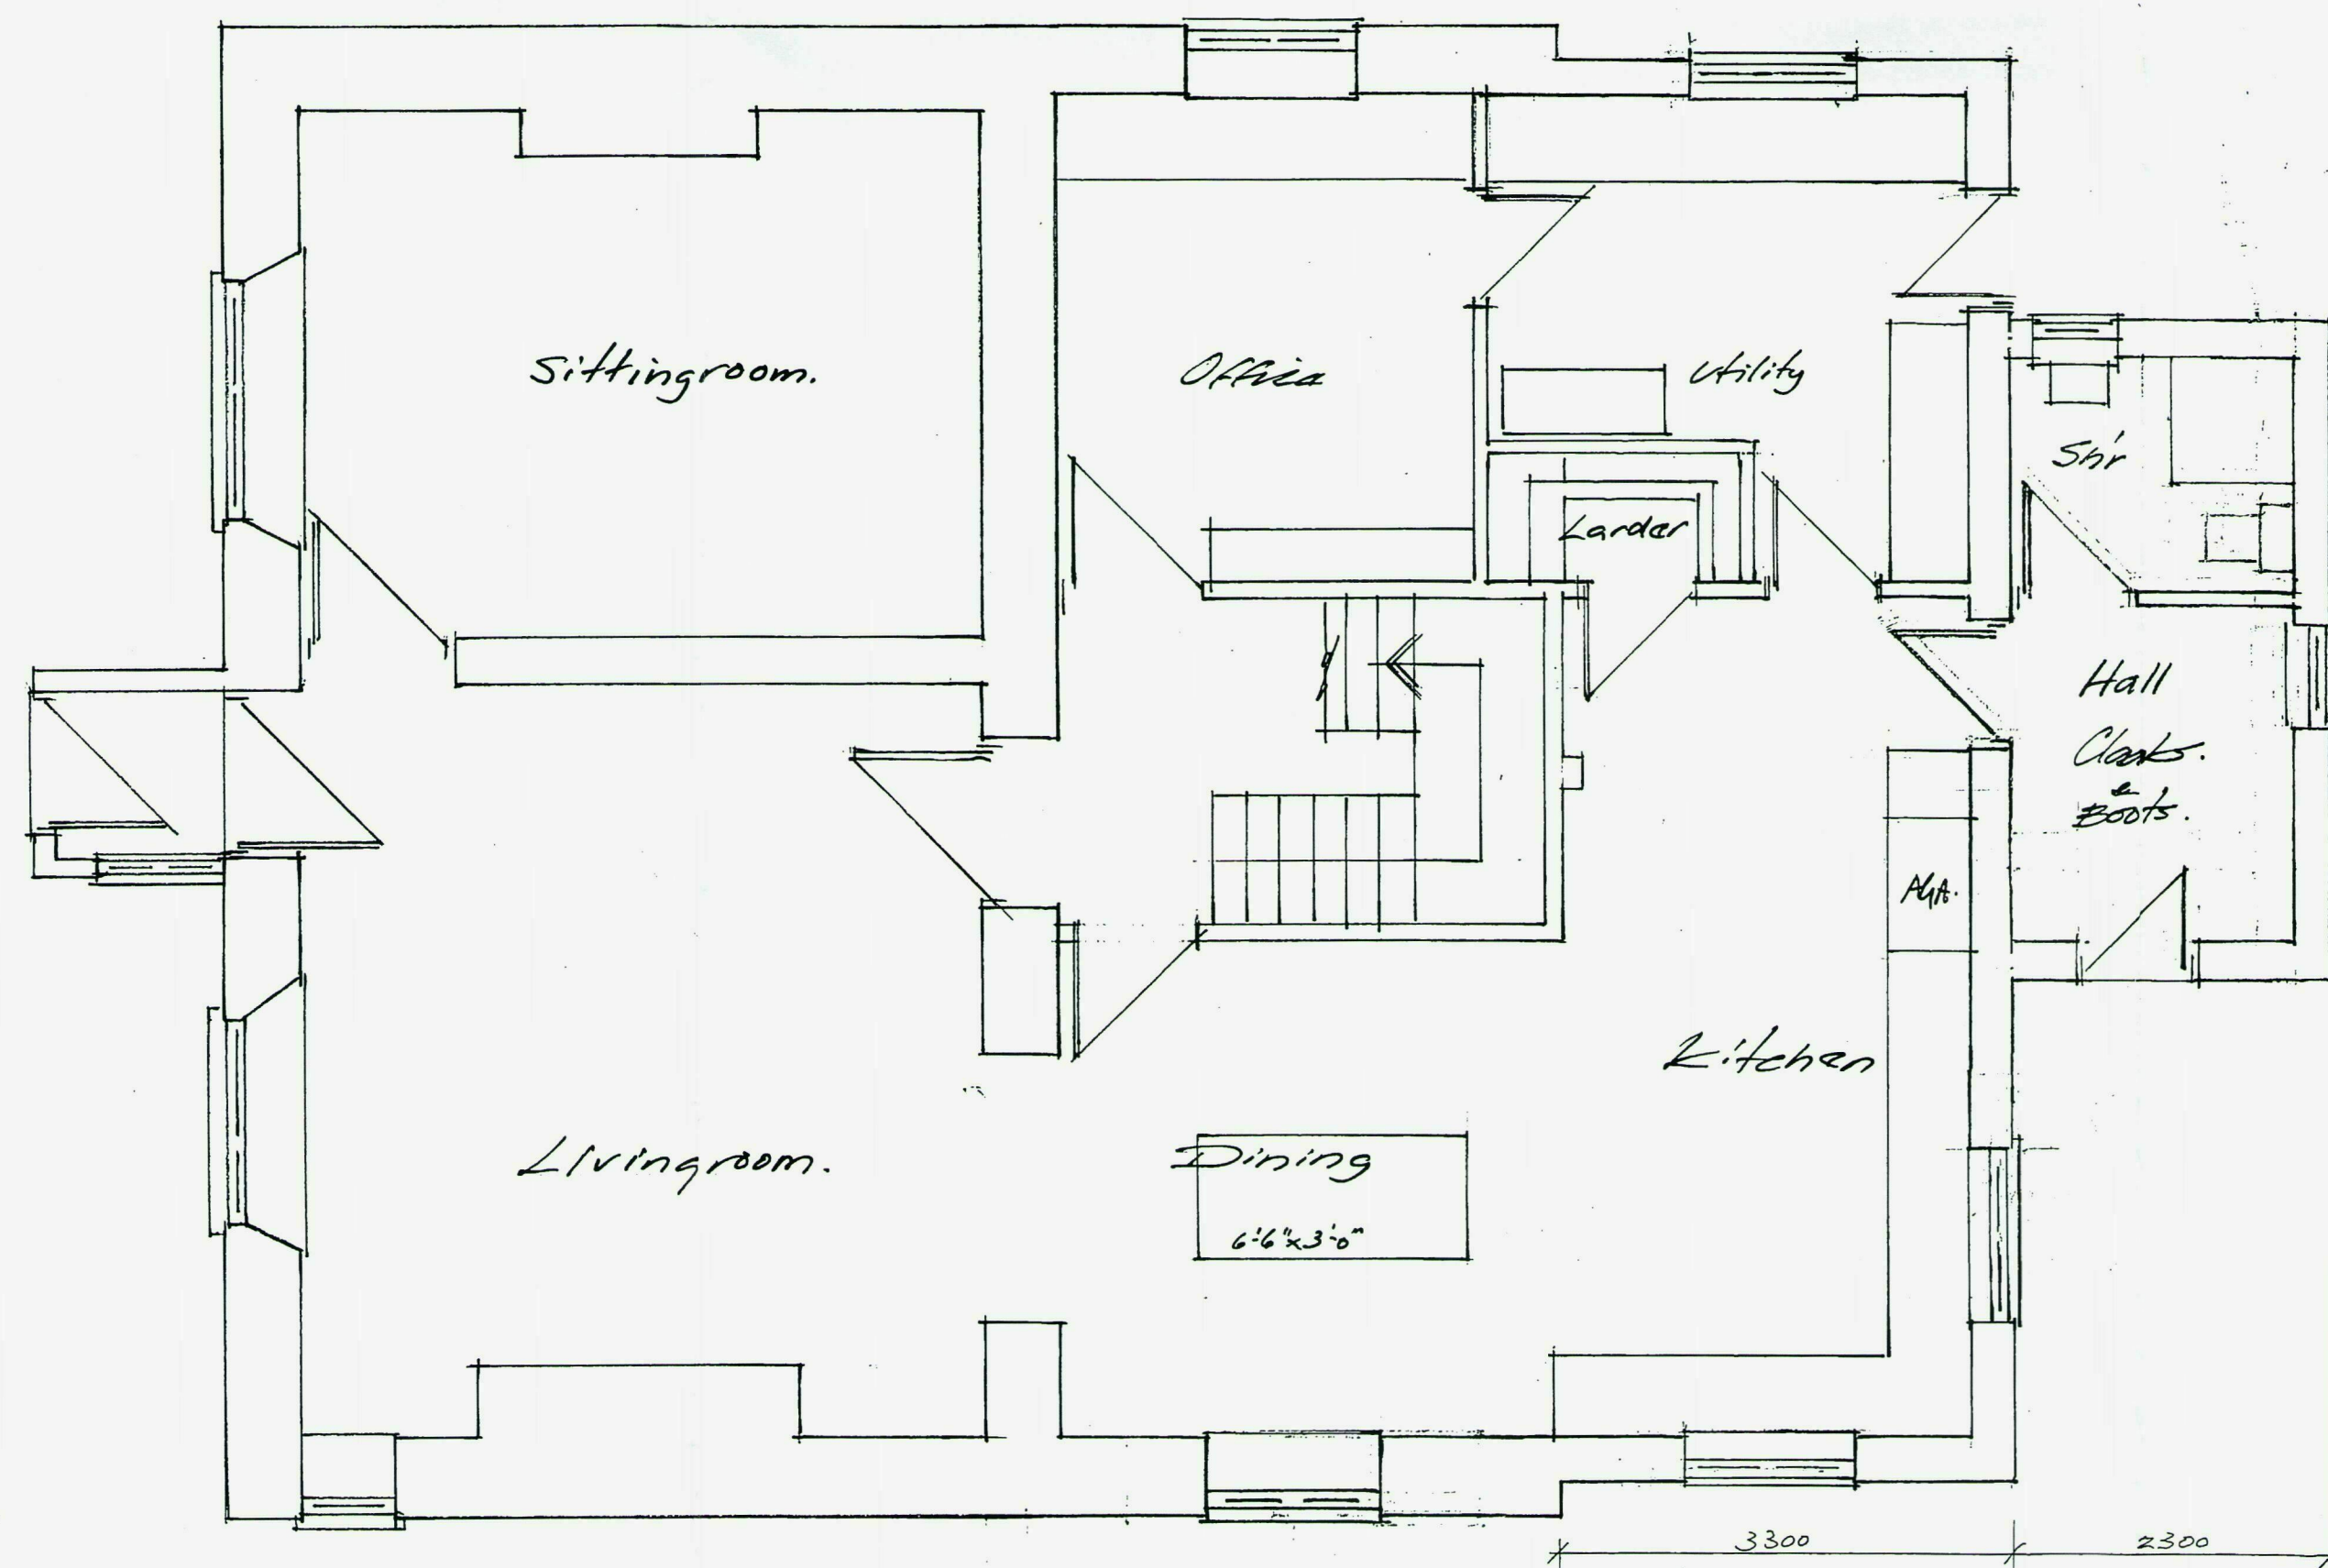

Ground Floor Plan

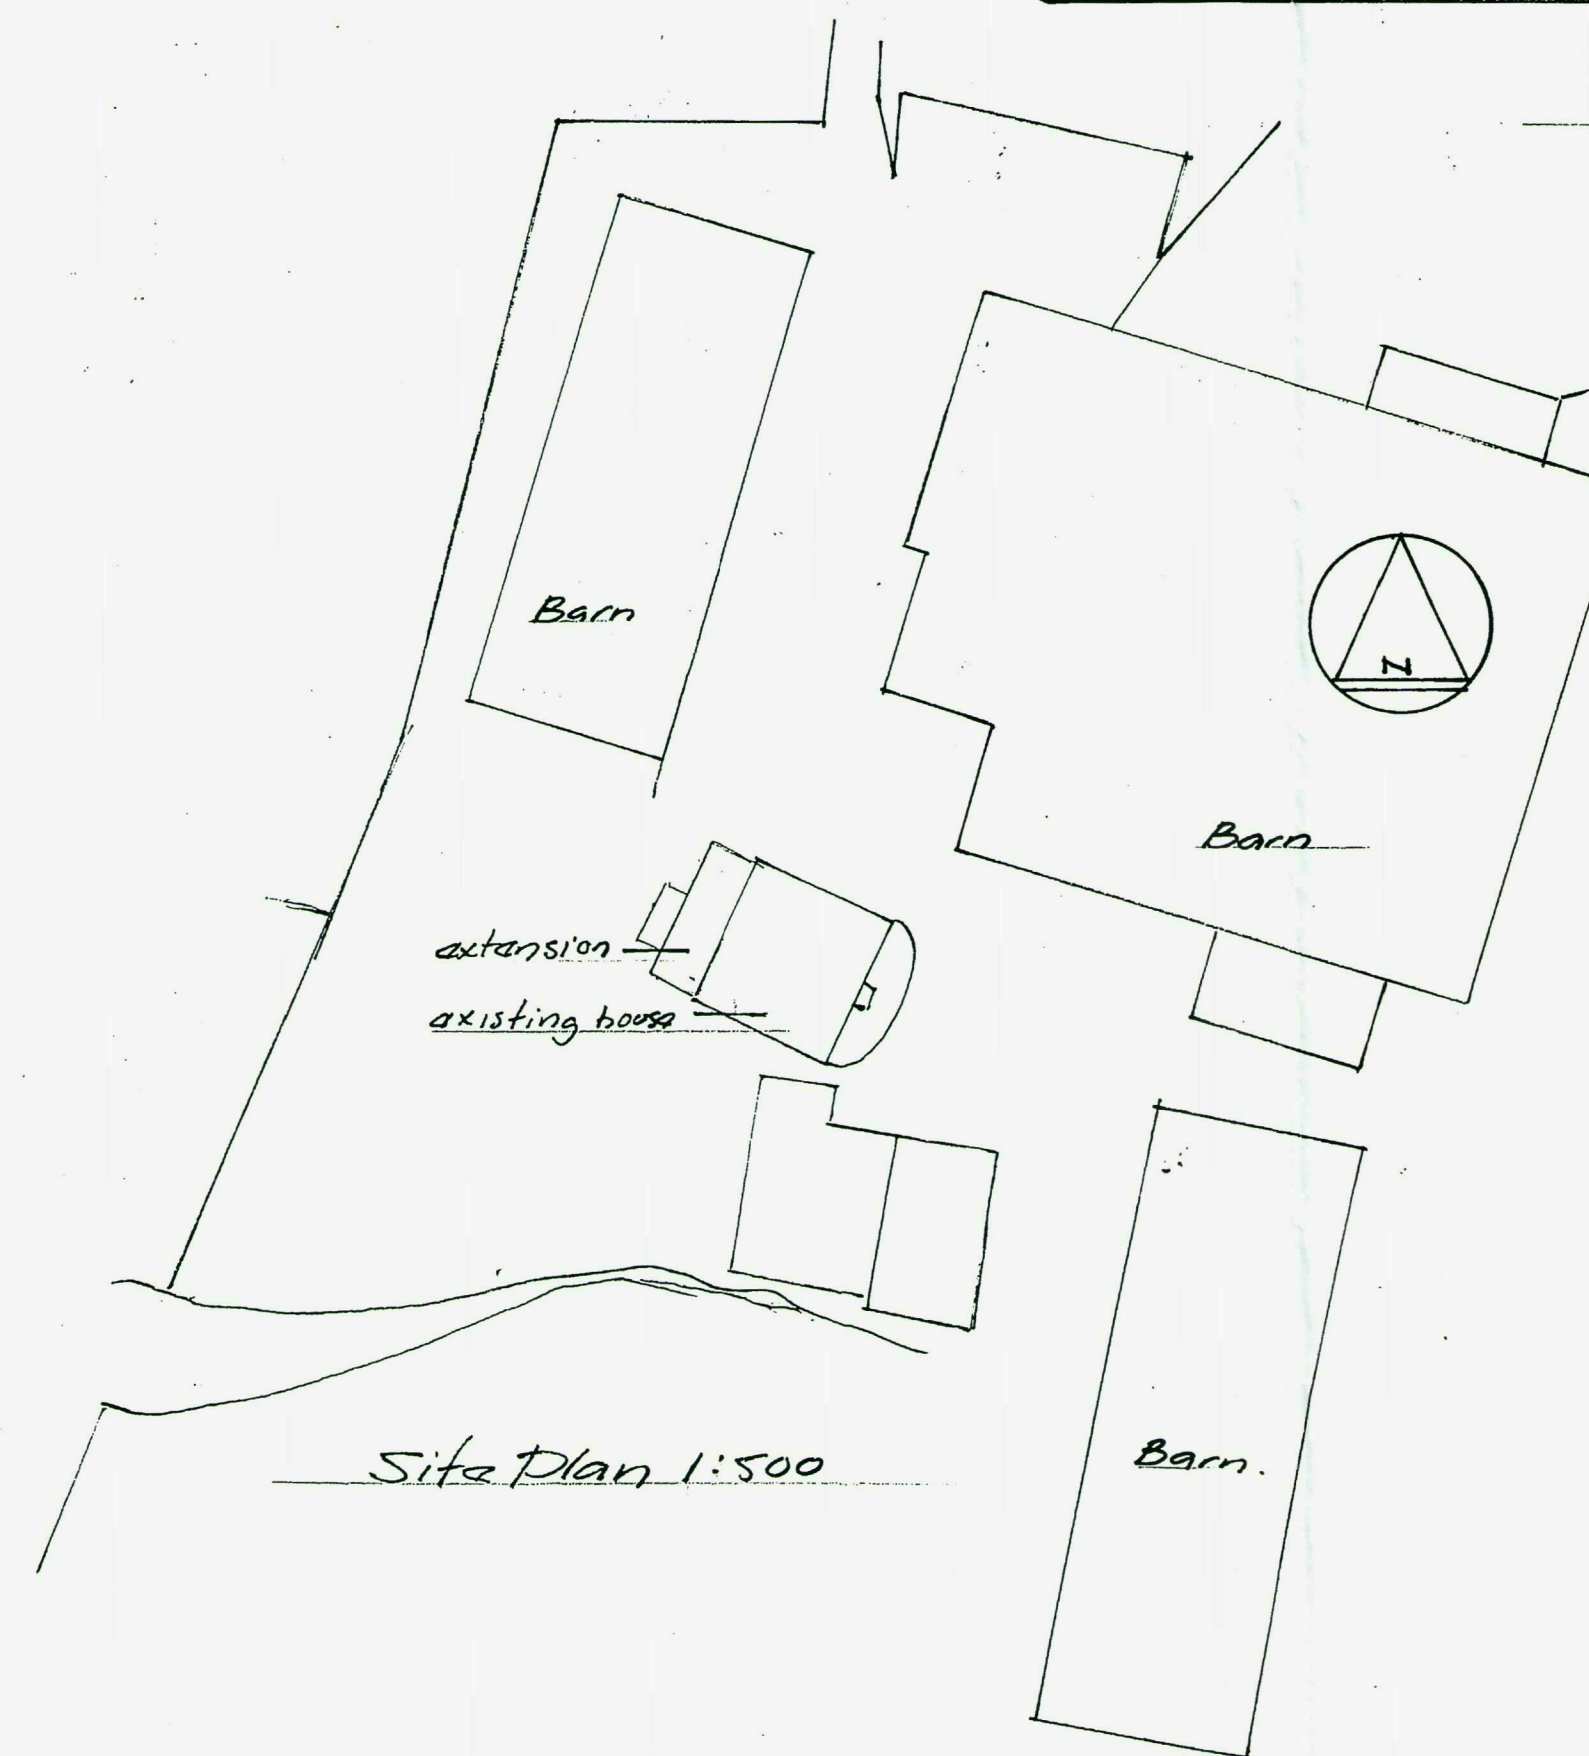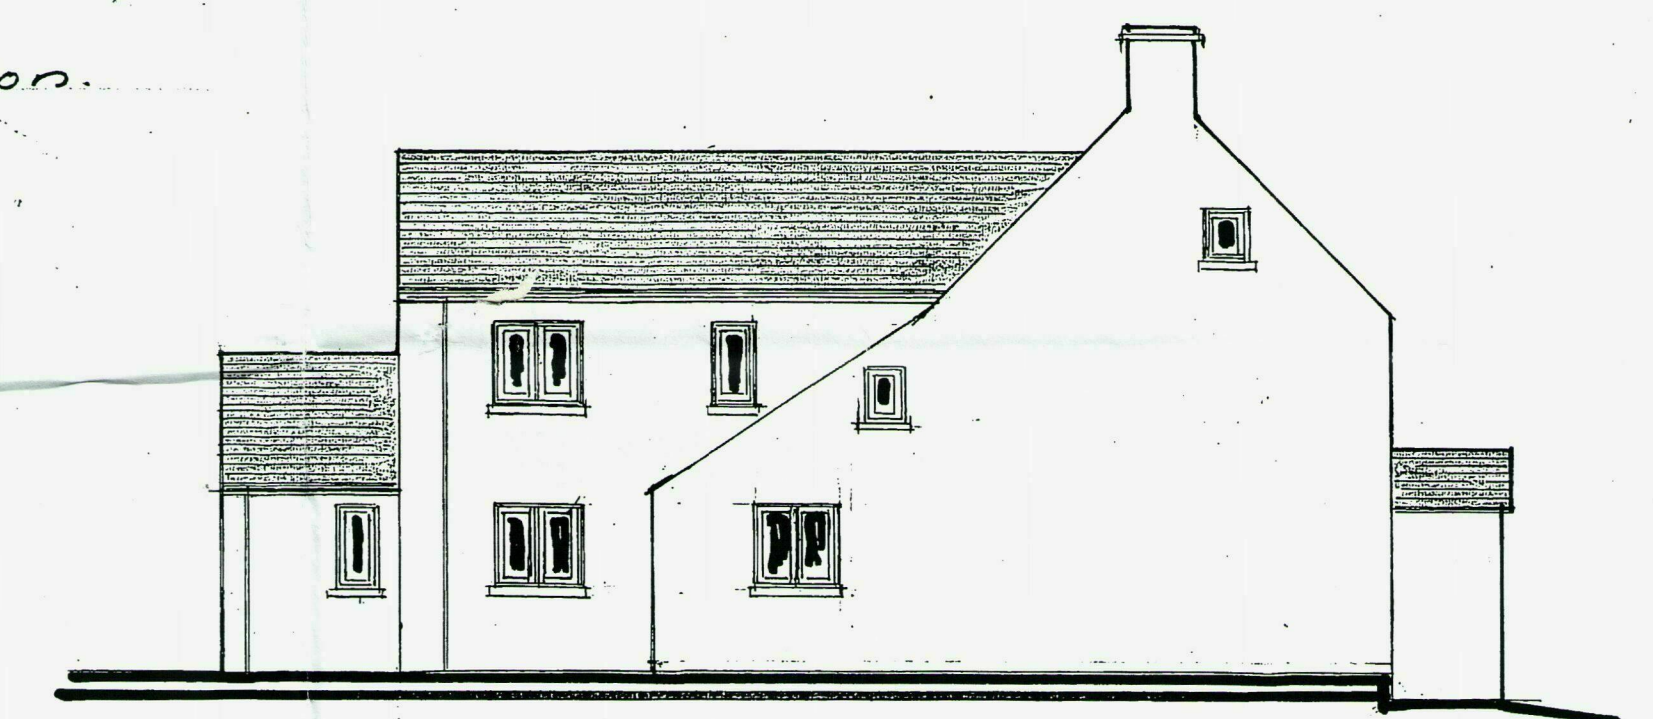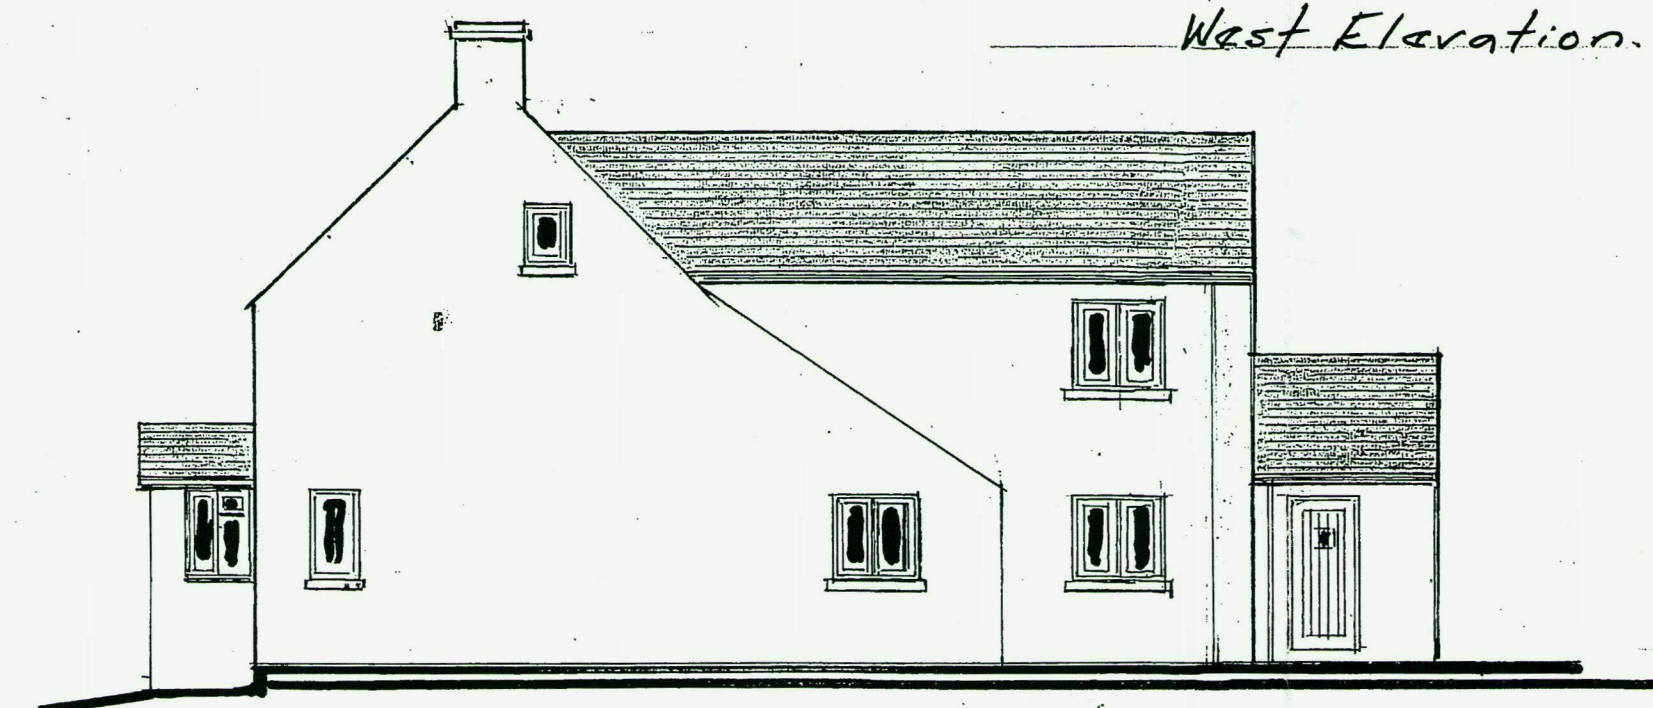

Extension to
Maerdy Farm
Michaelchurch Escley
Hereford
for
Mr & Mrs A.C. Morgan
John Farr & Associates
Fincham
Stockley Hill
Patechurch
Hereford HR2 0SS
t: 01881 550875

Job KPA/14 date 15.11.2011
dwg No 5 scale 1:50