
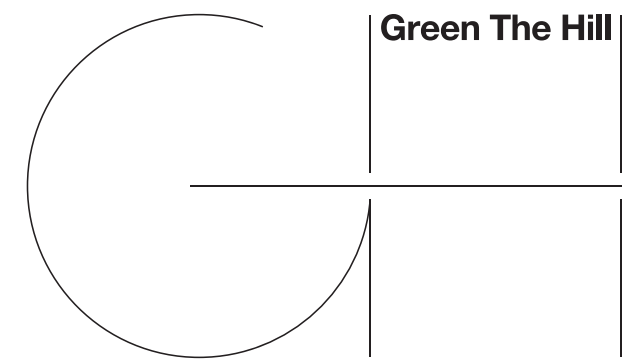


1 Existing Site Plan

- 1 Do not scale from this drawing.
- 2 Any discrepancies to be referred to the Architect.
- 3 This drawing is to be read in conjunction with all relevant Specifications and other drawings issued by the Architect, Structural Engineer and other Consultants or Specialists.
- 4 This drawing is copyright and is not to be reproduced in part or whole without prior expressed permission of Thomas Studio Ltd

 

Revision	Description	Date	Check	Rev
----------	-------------	------	-------	-----

Thomas Studio
Ring House Farm
Fownhope
Herefordshire HR1 4PJ
T 07747478079
E garry@thomasstudio.co.uk
www.thomasstudio.co.uk



Client
Mr & Mrs Holt

Project
**Green The Hill, Walney Lane,
Herefordshire**

Drawing Title
Existing Site Plan

Status Planning	Date Aug 2018	Drawn By GT
Scale 1:200@A1/1:400@A3	Drawing Number 2282(P)003	Revision

0 5 9 13 17 21 25 M