


SERIES 1 - SCHEME OVERVIEW


SERIES 2 - HOUSE TYPE 1

SERIES 3 - HOUSE TYPE 2

SERIES 4 - HOUSE TYPE 3

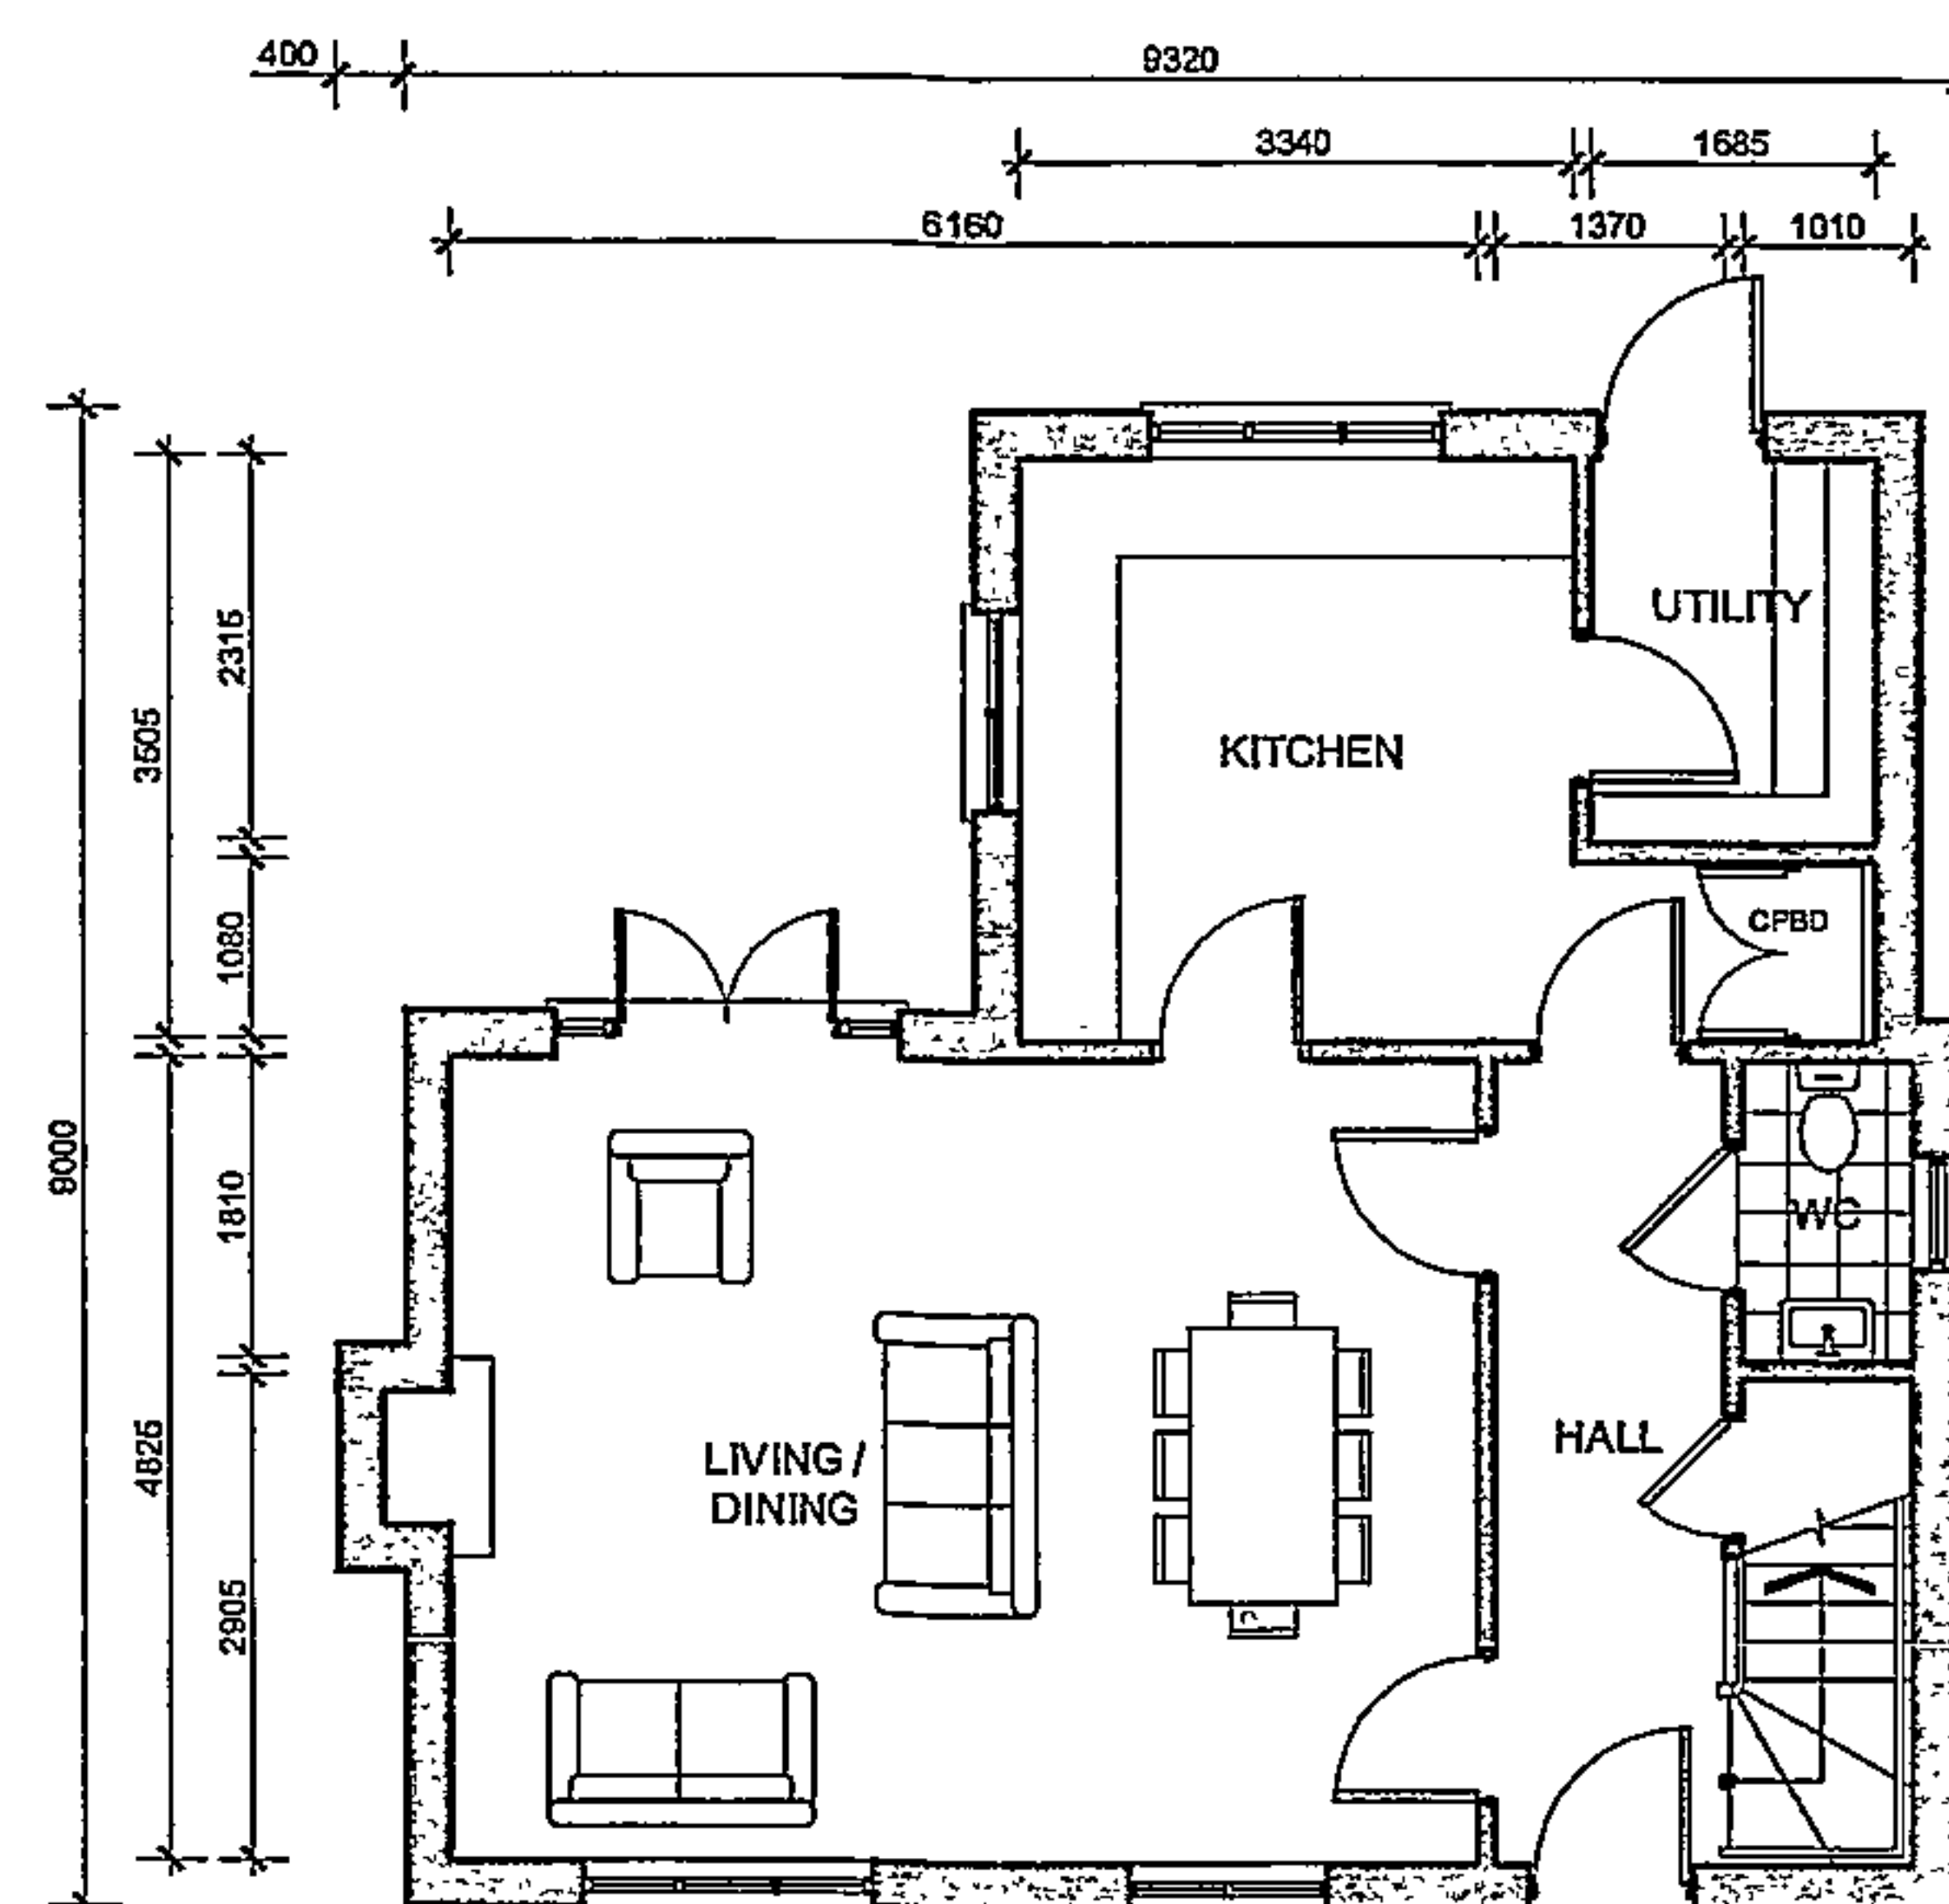


GROUND FLOOR PLAN

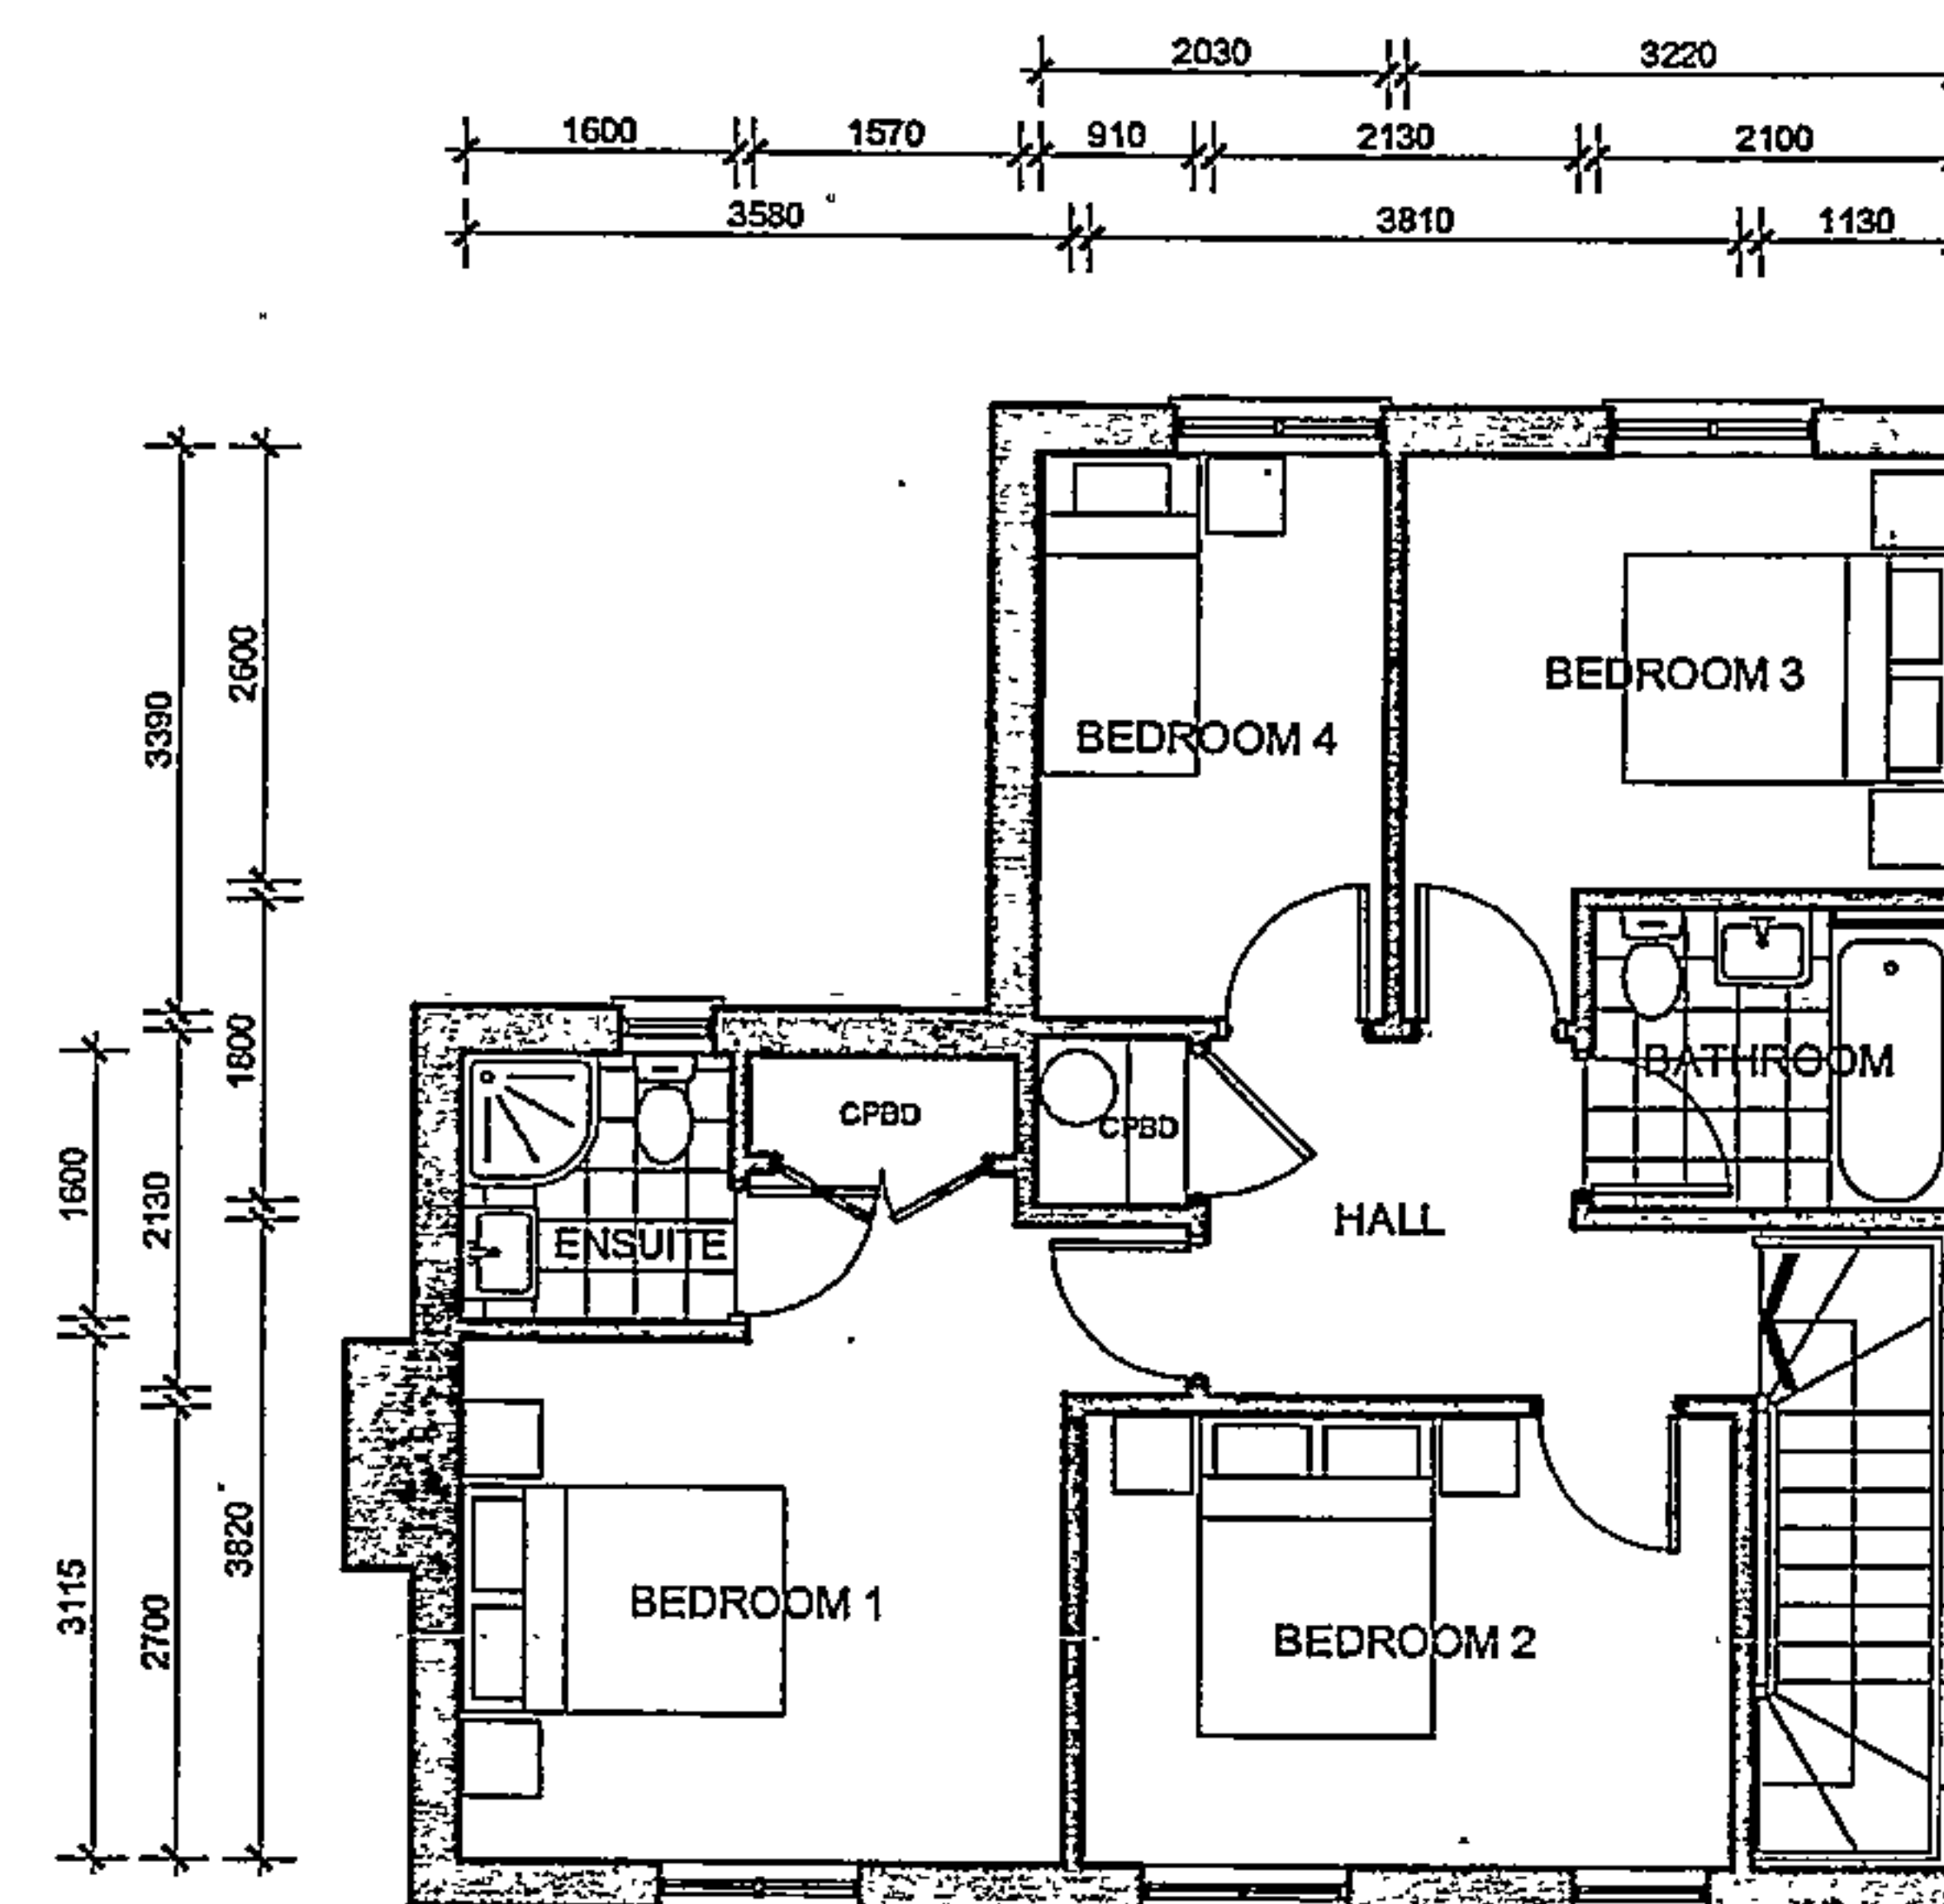

FIRST FLOOR PLAN

14 MAR 2011

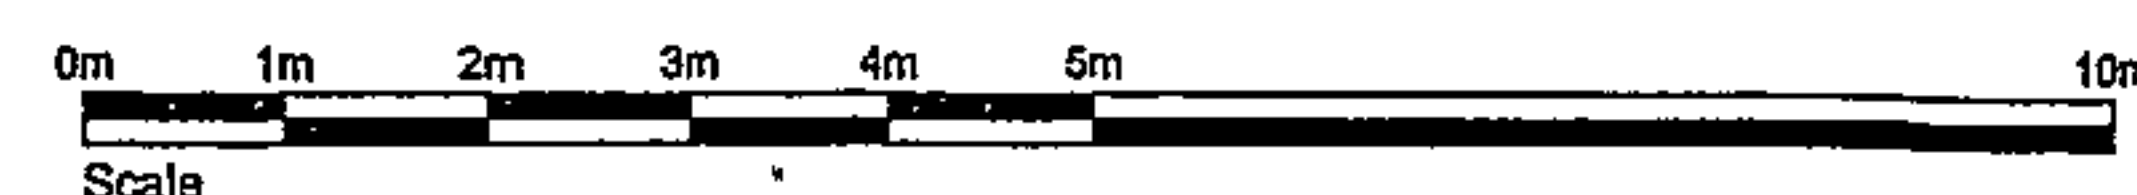

Building footprint = 71.3m²
Ground floor GFA = 61.3m²
First floor GFA (excl. stair) = 57.3m²
Total GFA = 118.6m²

michael
drake
architects
www.michaeldrake.co.uk

NOTES

TRUE NORTH

PROJECT NORTH

REV DATE DESCRIPTION
11/03/11 ISSUED FOR PLANNING CONSENT

PROJECT
THE BULL RING, KINGSTONE
CLIENT
THE KINGSTONE PARTNERSHIP

DRAWING TITLE
HOUSE No. 3
GA PLANS

SCALE
1:50 @ A1
1:100 @ A3
CHECKED

STATUS
ISSUED FOR
PLANNING
CONSENT

DRAWN
MD
PROJECT No. DRAWING No.
1002 - 4-300
DATE
02/03/2011
REVISION