




DRAWING TO BE READ IN CONJUNCTION WITH ALL OTHER ARCHITECTS
AND ENGINEERS' CONTRACT DRAWING & SPECIFICATIONS.
ANY DISCREPANCIES MUST BE BROUGHT TO THE ATTENTION OF THE
ARCHITECT IMMEDIATELY.
THE CONTRACTOR MUST VERIFY ALL DIMENSIONS BY SITE
MEASUREMENT BEFORE ORDERING MATERIALS OR MANUFACTURING
COMPONENTS.
SUBSTITUTE MATERIALS & PRODUCTS TO THOSE NAMED WILL BE
ACCEPTABLE IF PROVEN TO BE OF EQUAL OR HIGHER PERFORMANCE
AND NOT IN CONFLICT WITH OTHER ELEMENTS.

NOTES
WRITE NOTES SPECIFIC TO THIS DRAWING & REFERENCES TO OTHER
ARCHITECTS' / ENGINEERS' DRAWINGS WITHIN THIS MTEXT BOX

01
D.03

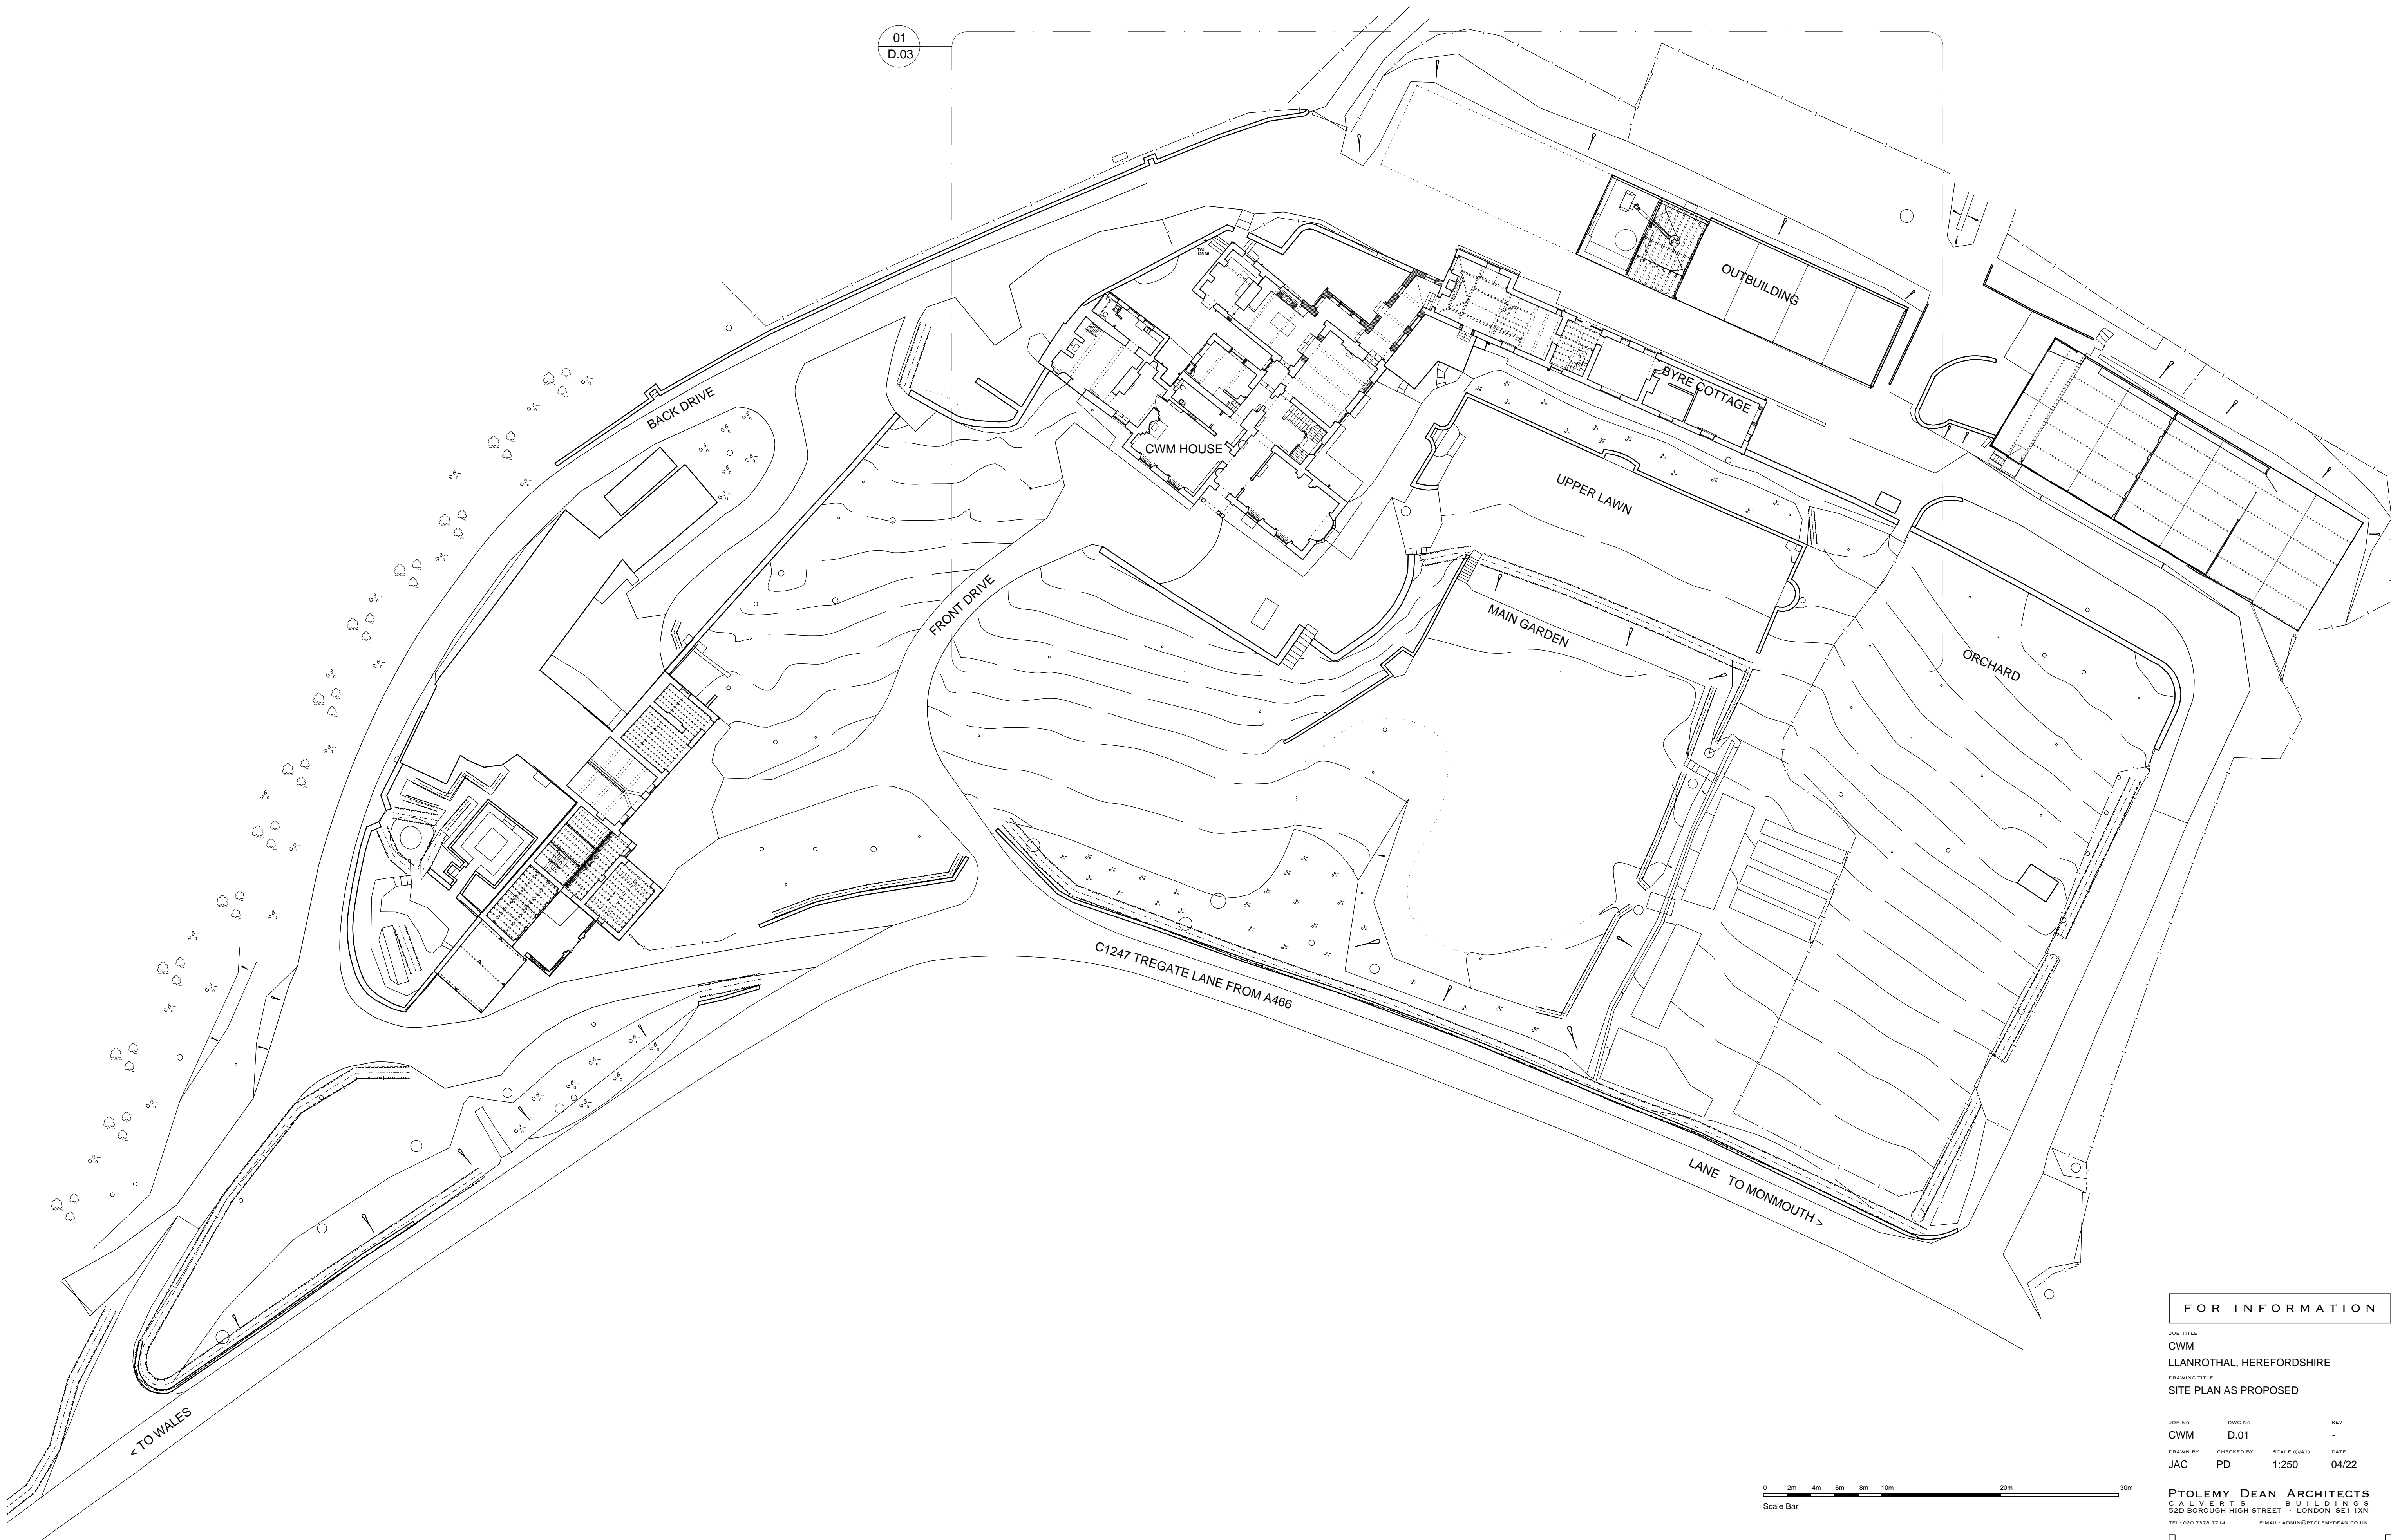

FOR INFORMATION

JOB TITLE
CWM
LLANROTHAL, HEREFORDSHIRE
DRAWING TITLE
SITE PLAN AS PROPOSED

JOB No	CWS No	REV
CWM	D.01	-
DRAWN BY	CHECKED BY	SCALE (X1)
JAC	PD	1:250
		DATE
		04/22

PTOLEMY DEAN ARCHITECTS
CALVERT'S BUILDINGS
52D BOROUGH HIGH STREET - LONDON SE1 1XN
TEL: 020 7378 7714 E-MAIL: ADMIN@PTOLEMYDEAN.CO.UK

