
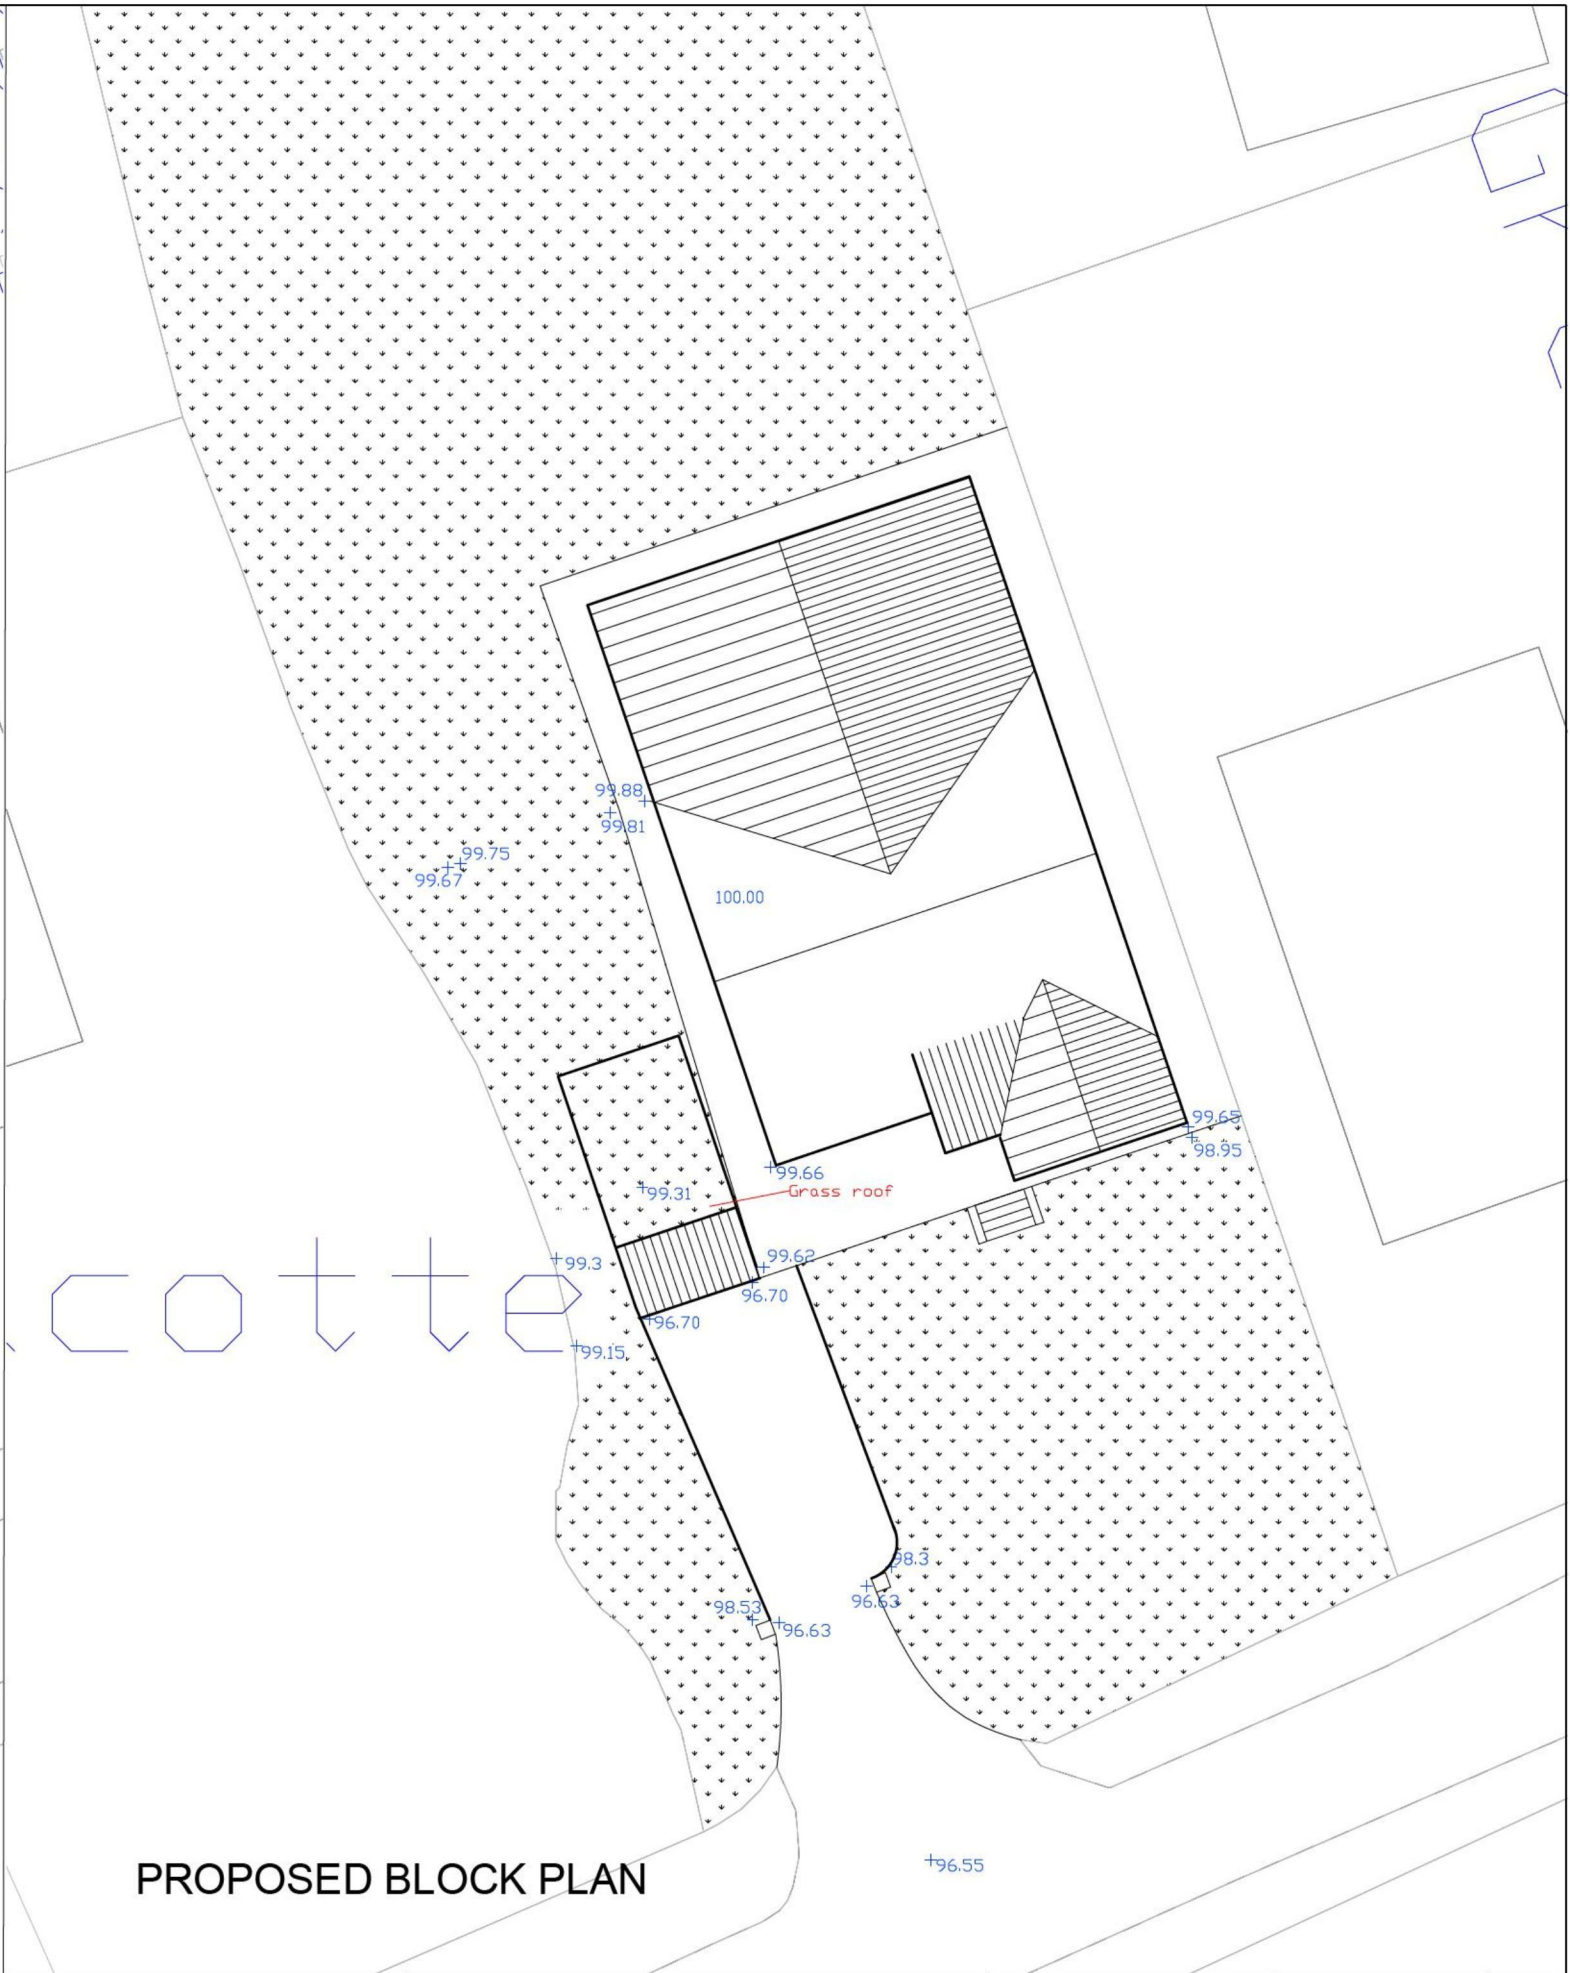


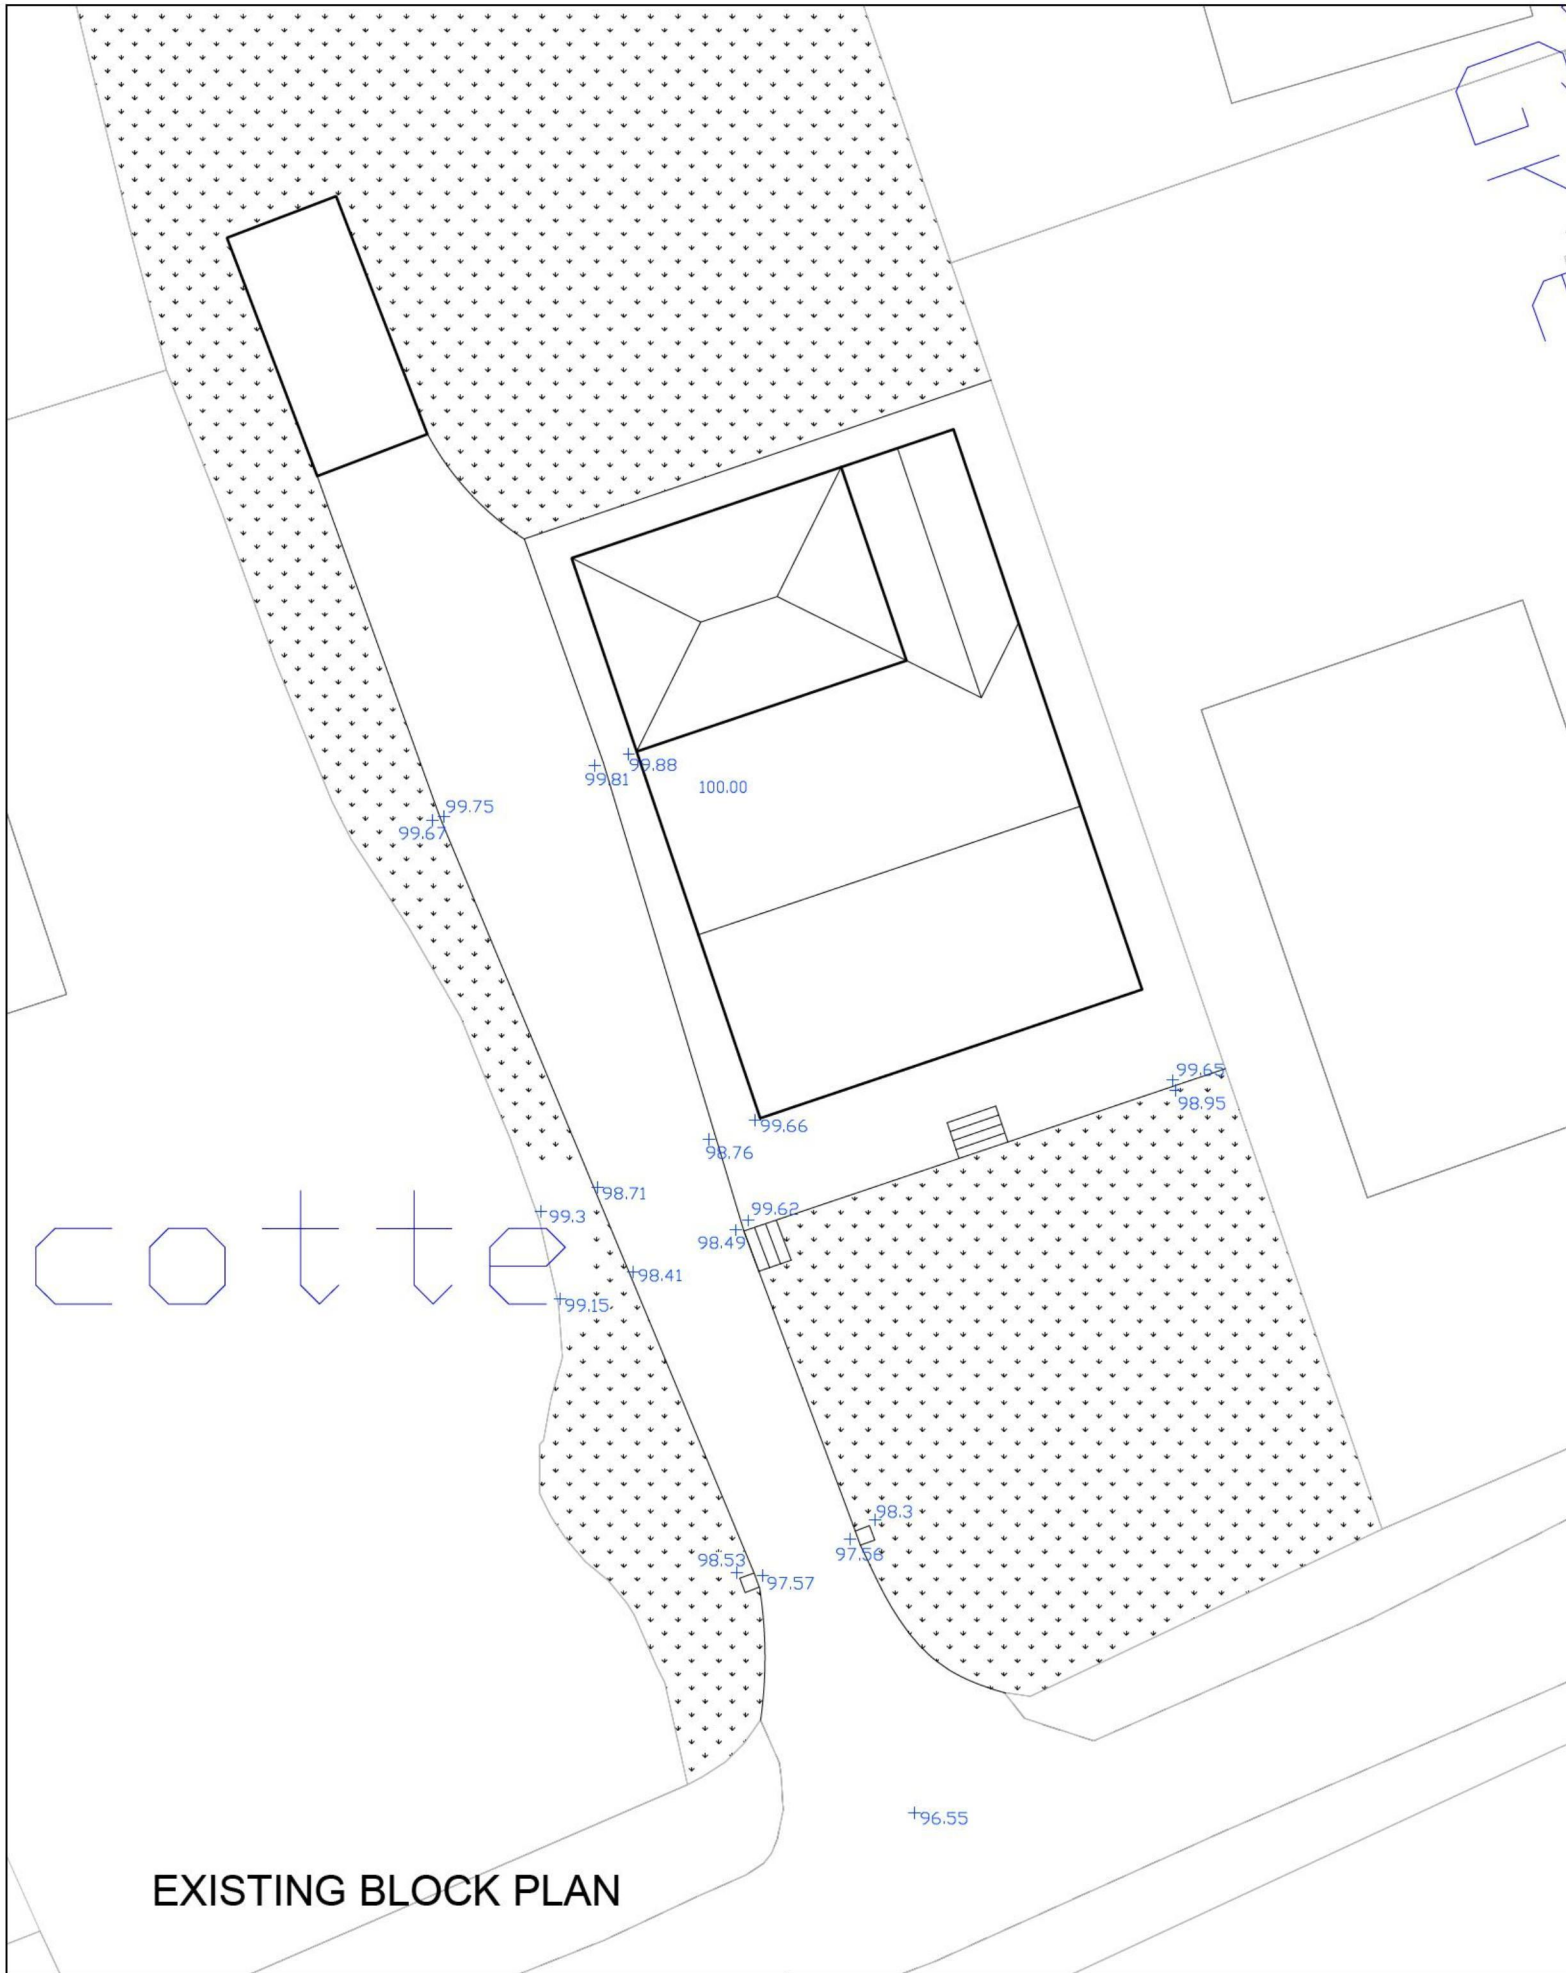

NOTES: These drawings are copyright of IJW Design and Consulting. All dimensions are in millimeters. All figured dimensions and levels must be checked on site. Any discrepancies to be reported to IJW Design and Consulting.	Revisions:	..\\..\\Documents\\MyLogoMaker\\Exports\\Newest Logo Block.jpg 2 Rhubina Cottages Bartestree, Hereford HR1 2BE Tel: 01432 371257/07777 691237	Project: Proposed extensions and replacement sunken garage to Fayreholme Almely Herefordshire	Date: March 2014	Dwg No: 1175-5	Rev:
				Scales: 1:200@A3	Drawn by: Ian Williams ACIOB	
				Drawing title: Proposed Site Plan		