



South West Elevation

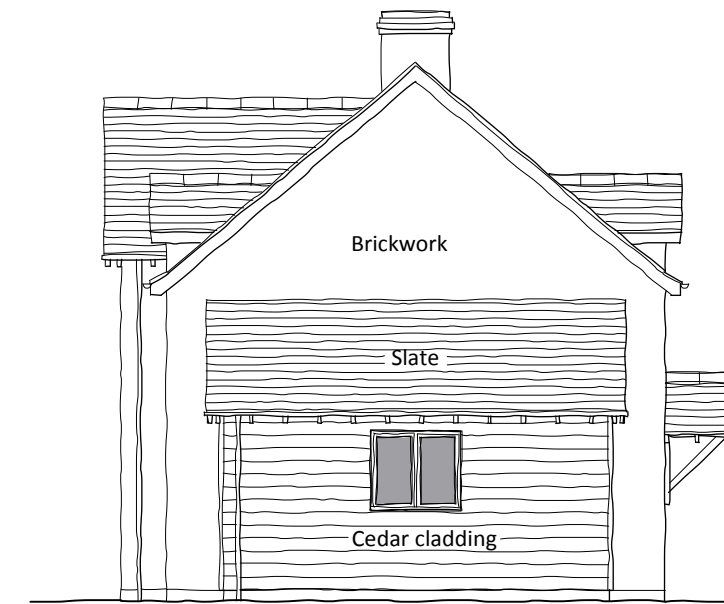

South East Elevation




North East Elevation

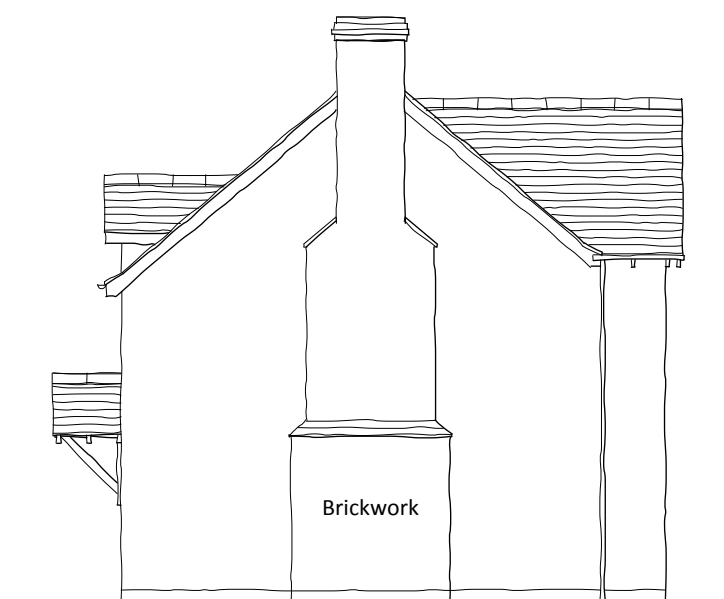

North West Elevation



Ground Floor Plan

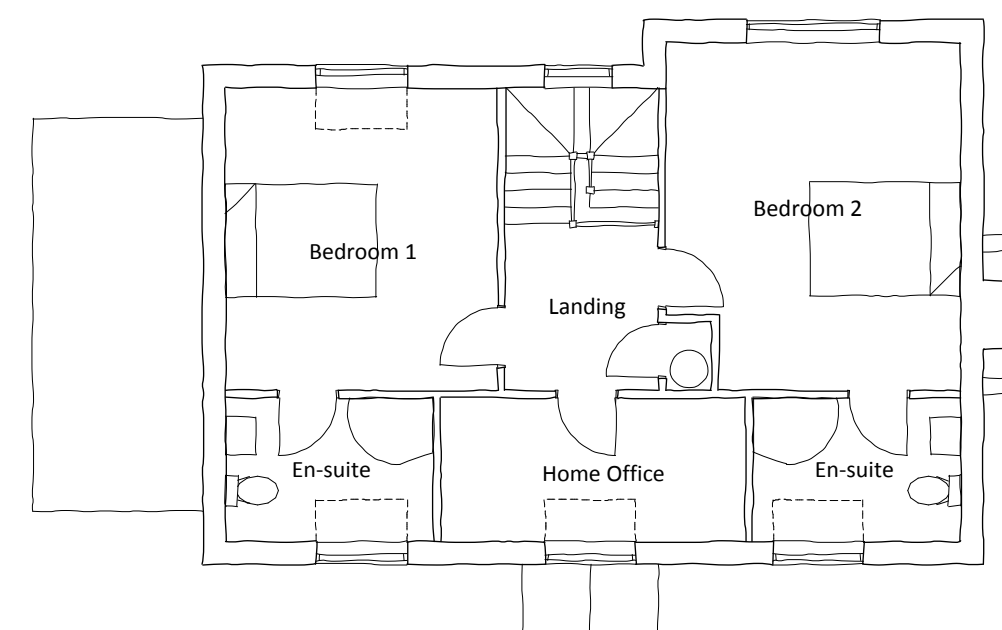

First Floor Plan

Scale 0 1m 2m 3m 4m 5m

Revisions:

Client: Mr G W Jones  
Job: Whitley Court, Cobnash, Kingsland  
Title: Proposed House - Plot 1  
Scale: 1:100 @ A2  
Date: March 2016  
Drawing No: 1648/01

Bryan Thomas  
Architectural Design Limited  
The Malt House  
Shobdon, Leominster  
Tel/Fax 01568 708238