


PROPOSED  
GROUND FLOOR  
PLAN (37 SQM - EXTENSION)



PROPOSED FIRST  
FLOOR PLAN (19 SQM -  
EXTENSION)

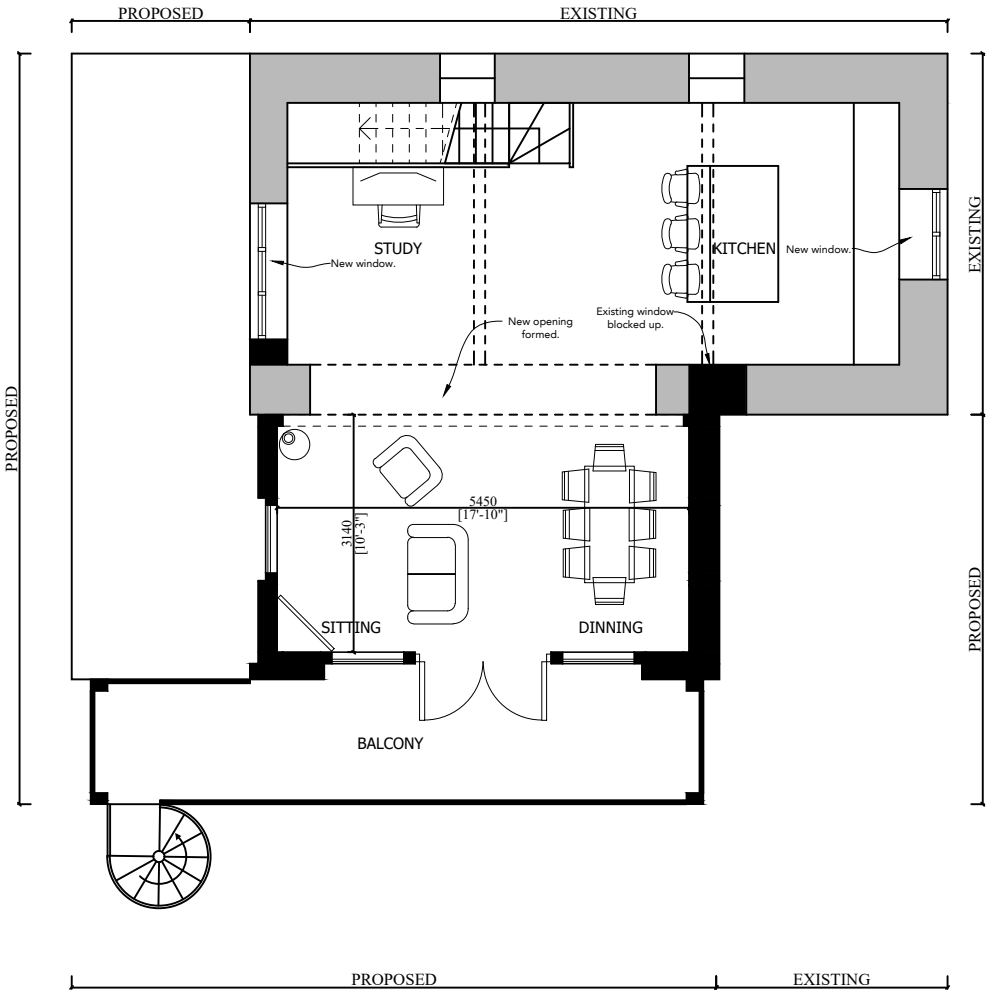

Belmont Yard, Station Rd,  
Caersws, Powys. SY17 5EQ  
Phone 01686 688000  
Fax 01686 688 139

Project Title:  
THE COACH HOUSE, NEWTON LODGE,  
WELSH NEWTON COTTAGE, NP25 5RR.

Drawing Title:  
PROPOSED PLANS

Client:  
MR & MRS FOX

Scale: 1:100 @ A3 Date: OCT 22 Drawn by: IMG

Job No: W220 148 Drawing No: SK03 Rev: B