



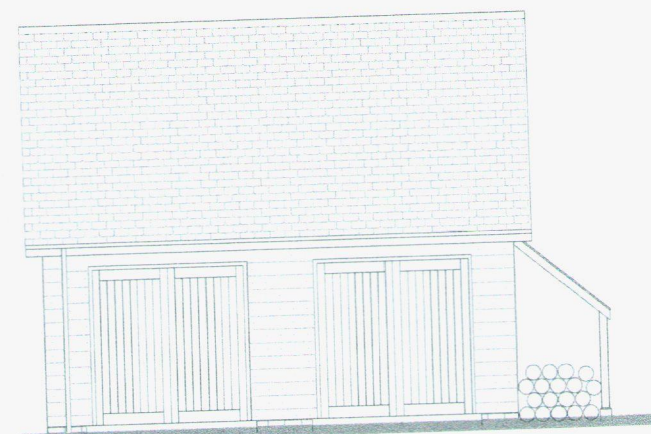

WEST ELEVATION

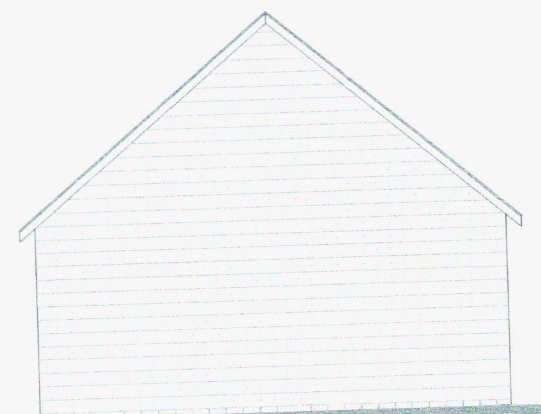

NORTH ELEVATION

Finishes:


Walls: 175 Stained cedar boarding on brick plinth.

Roof: Marley 'Externit' double camber smooth
brindle clay tiles.


Windows & doors: Stained timber.




SOUTH ELEVATION

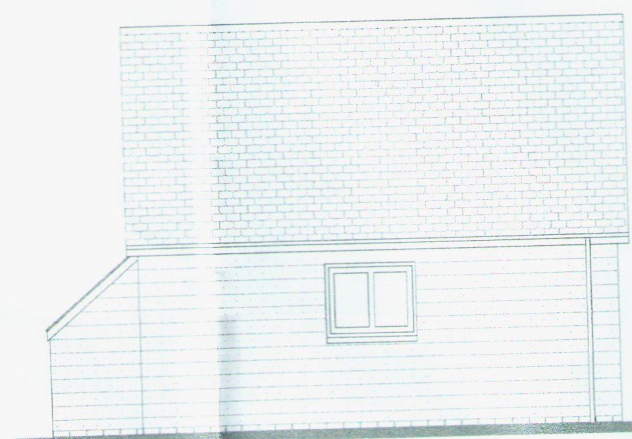


EAST ELEVATION

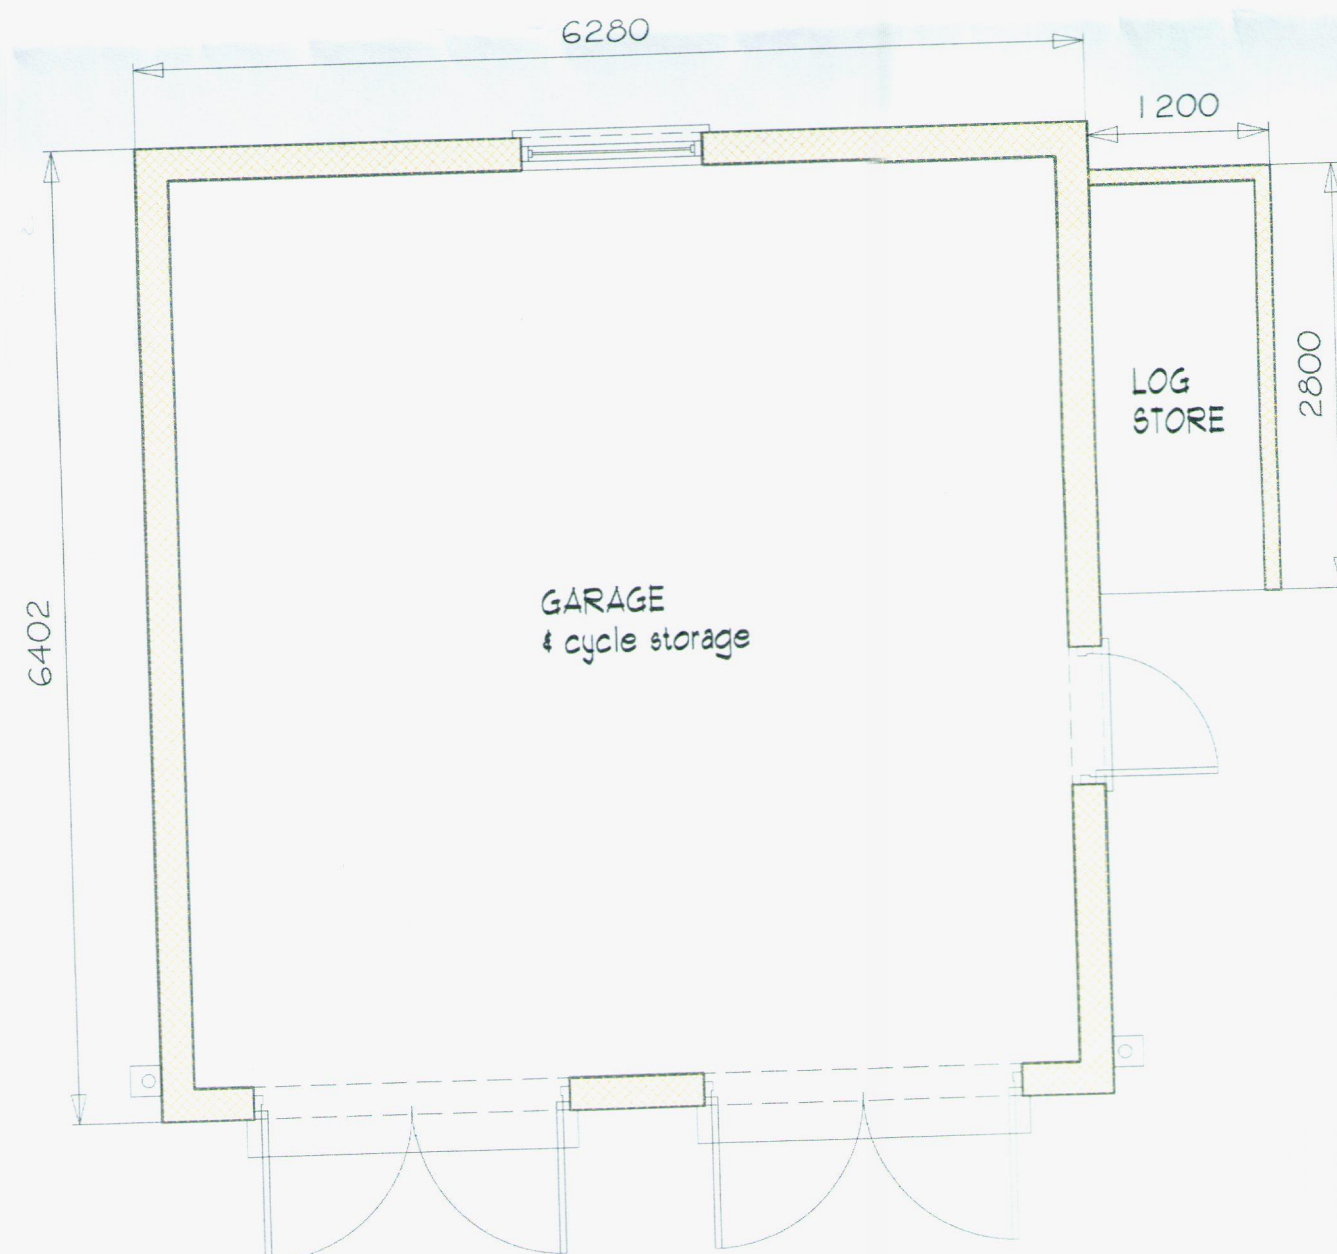

FLOOR PLAN

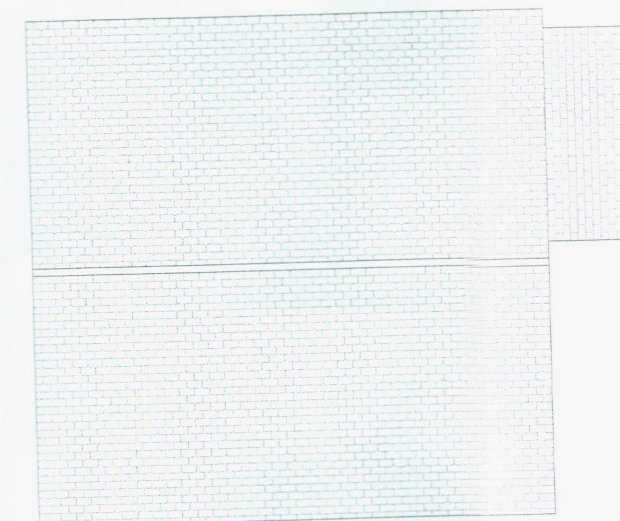

ROOF PLAN

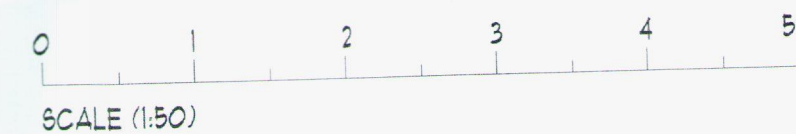

© COPYRIGHT
DO NOT SCALE FROM DRAWING FOR CONSTRUCTION PURPOSES
WHERE APPLICABLE EXISTING ROOF PITCHES TO BE CHECKED ON SITE
ALL CRITICAL MEASUREMENTS TO BE CHECKED ON SITE.

NOTES

REVISIONS

'A' June 17 Alterations to design
& roof orientation.



JULIAN SCRIVEN FASi
ARCHITECTURAL DESIGNER & SURVEYOR

LONG ORCHARD - 5 OVERBURY ROAD - HEREFORD - HR1 1JE
TELEPHONE 01432 340301 - E-MAIL julianscriven@btinternet.com

TITLE
LAND ADJACENT TO IVYDENE
MUNSTONE
HEREFORD
HR1 3AJ

DESCRIPTION
PROPOSED GARAGE
(ILLUSTRATIVE
PURPOSES ONLY.)

DATE MAY 2017

SCALE 1:50 & 1:100

DRAWING No. JS/27/17/3 REV. A