

Scale 1:100  
Issue 4.1

\*HQI scores are based on minimum requirements:-  
Unit Size - 41, Unit Layout - 32, Unit Services - 22




QA3B5PH  
REAR ELEVATION

QA3B5PMT-1

QA3B5PMT

QA3B5PH-1

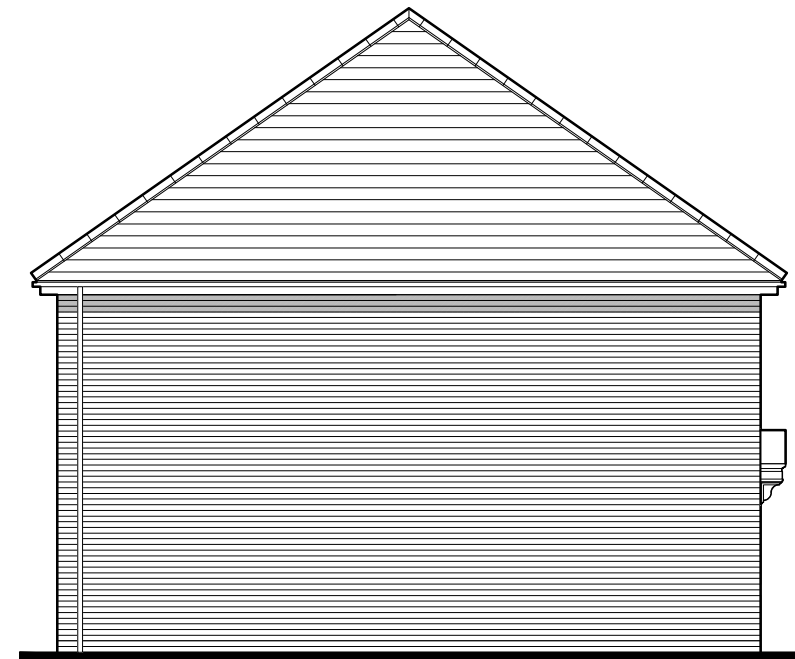

QA3B5PH-1  
SIDE ELEVATION

## QA3B5P

HQI\* Unit Type: 75-85sqm.

HQI 5: 41% HQI 6: 56% HQI 7: 59%

**Sorley**  
BRICK  
QA863.PL-02

DATE: MAY 2020 REV:  
SCALE: 1:100 @ A3

DRAWN: CN 82.21m<sup>2</sup>  
CHECKED: GPM 885ft<sup>2</sup>

**BLOOR HOMES**