


SEE 2045-10 FOR ALL NOTES

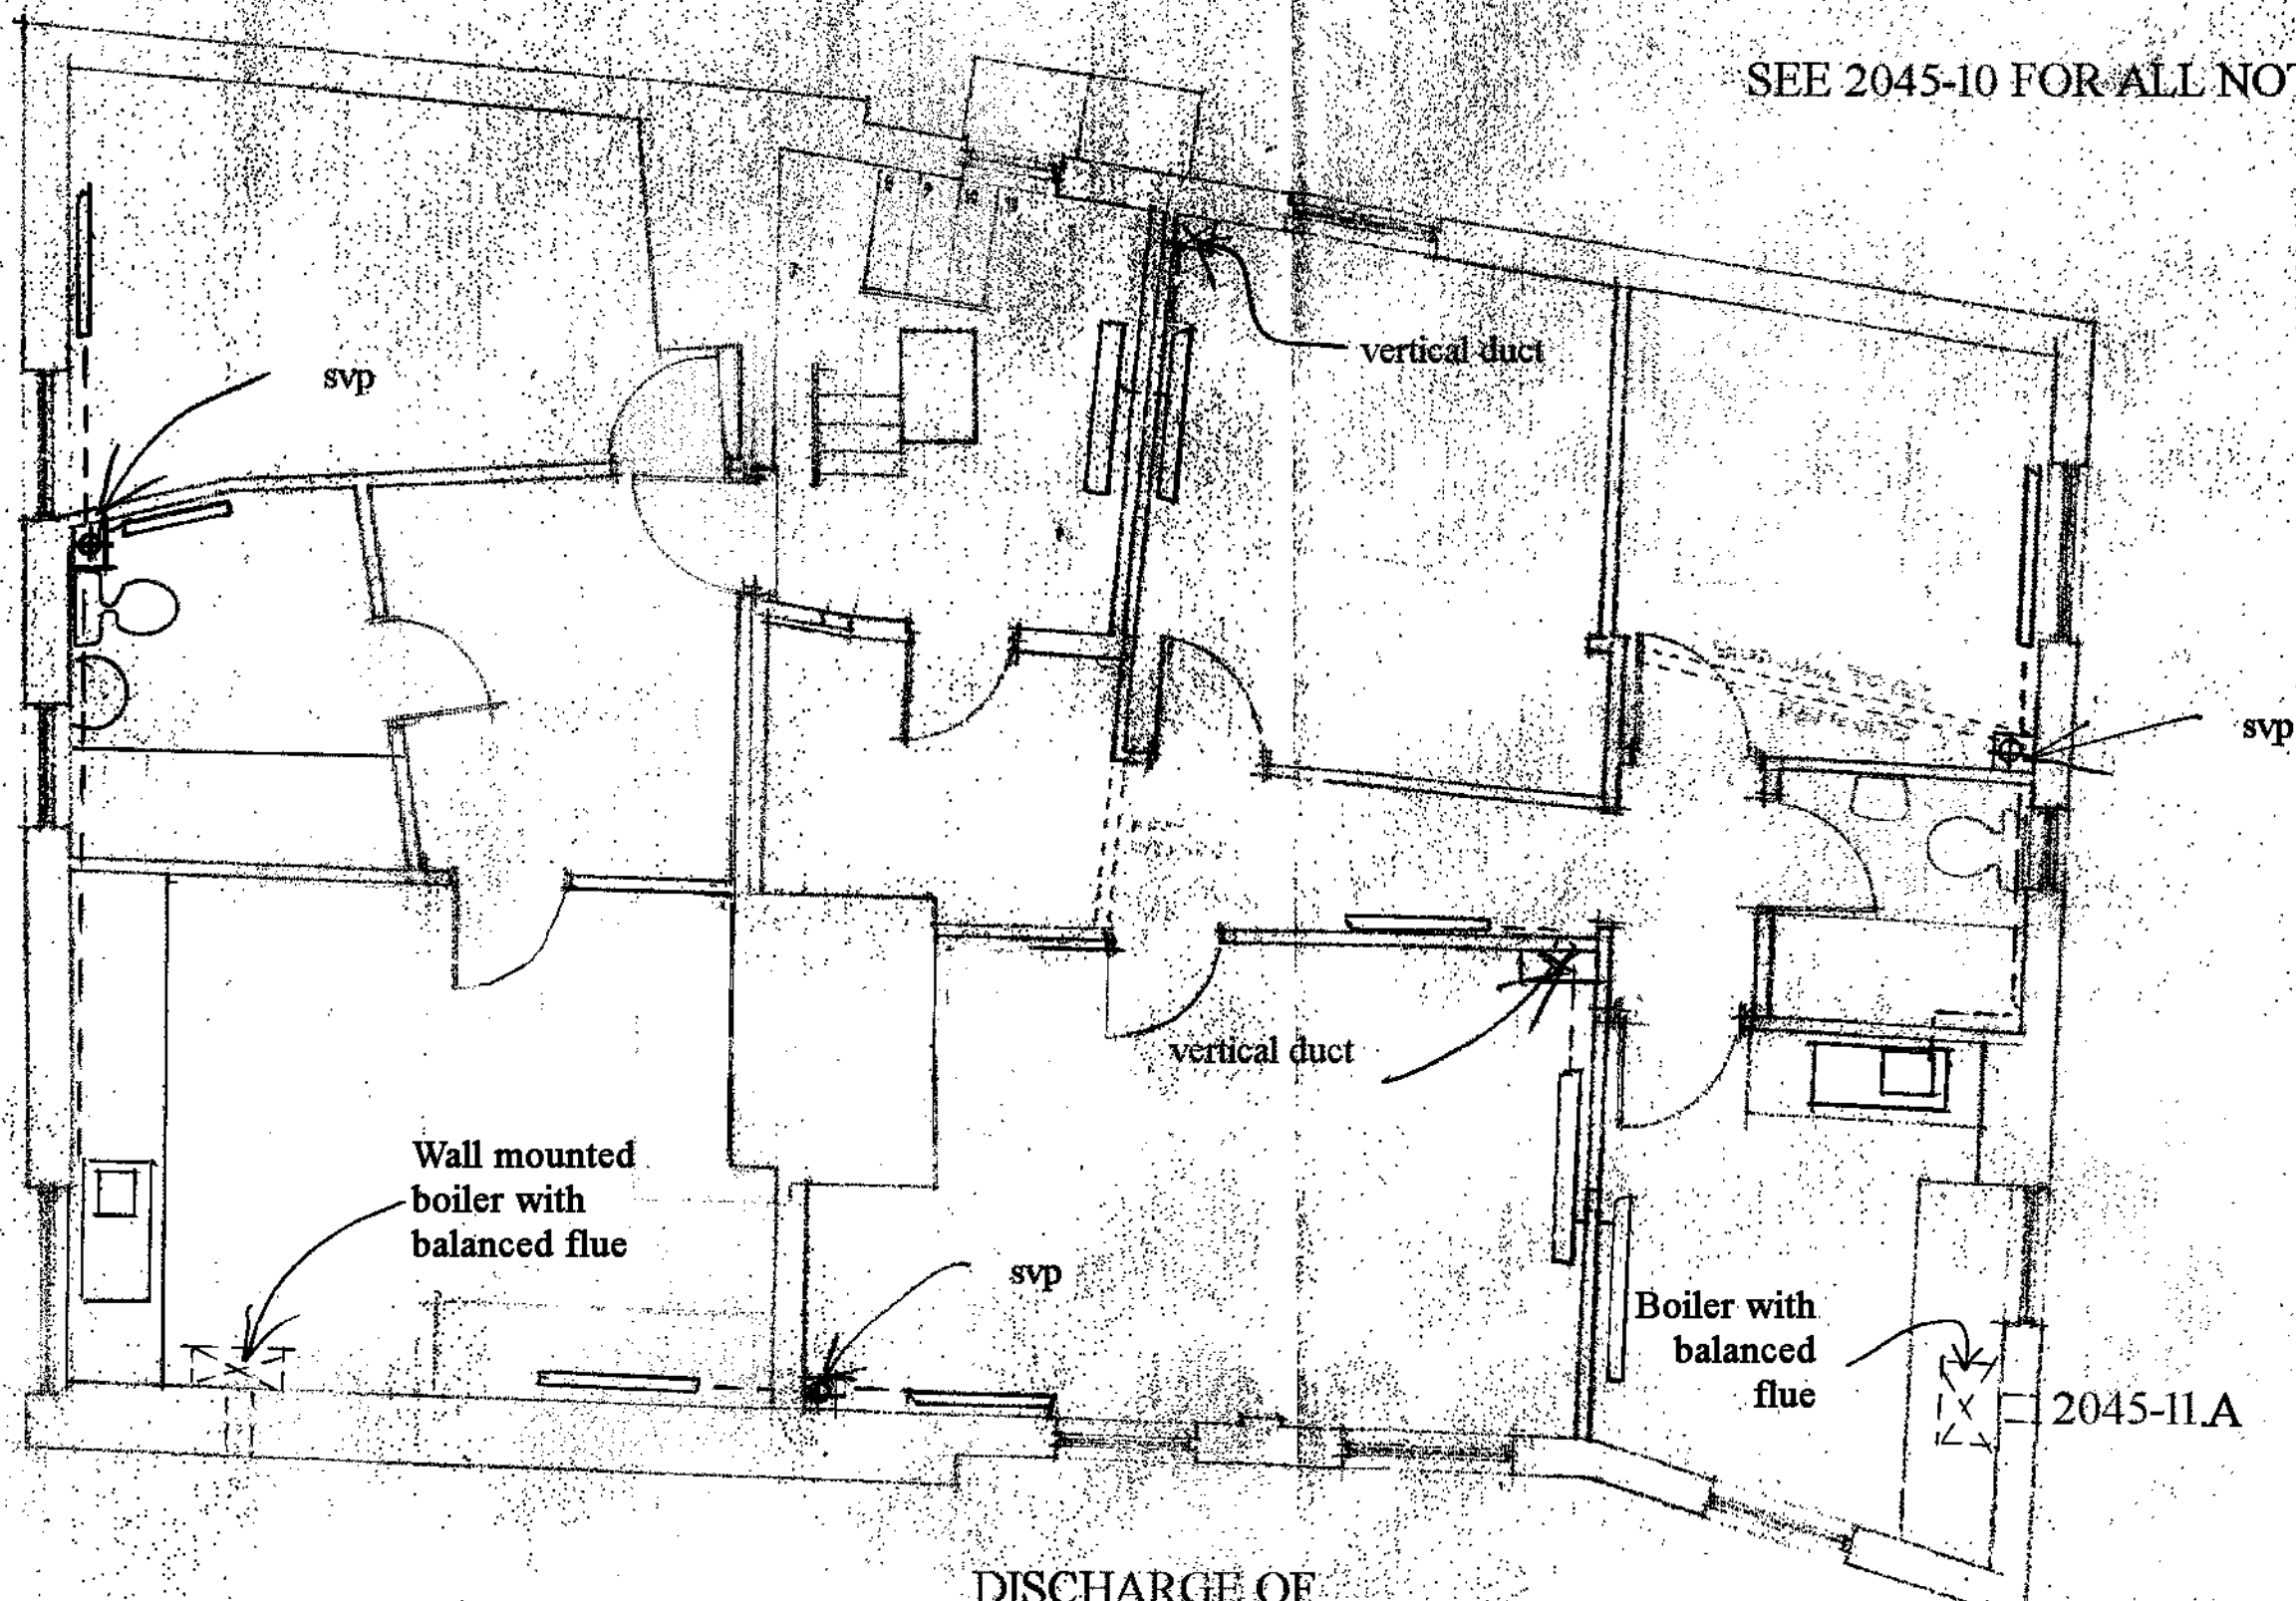

Revision A = boiler positions
amended 18-3-19

DISCHARGE OF
CONDITION 6 OF
LISTED BUILDING
173232 PERMISSION

HEREGROSHIRE COUNCIL
PLANNING SERVICES
DEVELOPMENT CONTROL

26 SEP 2017

TO: []
ACK: []

Nick La Barre Ltd.
CHARTERED ARCHITECTS

5 York Court, Lutterworth, Leicestershire LE15 1DE
Telephone: 01533 634740
Email: info@nicklabarre.co.uk

PROJECT
Proposed Conversion
of Public House into
3 Residential Units

LOCATION
**The Hop
Pole** LEICESTERSHIRE

PROPOSED
First Floor Plan

SCALE 1:50 at A3
DATE August 2017
DRAWING NUMBER 161073-B7

BY: [] RIBA 40