


CW 06 / 0900 / F 1

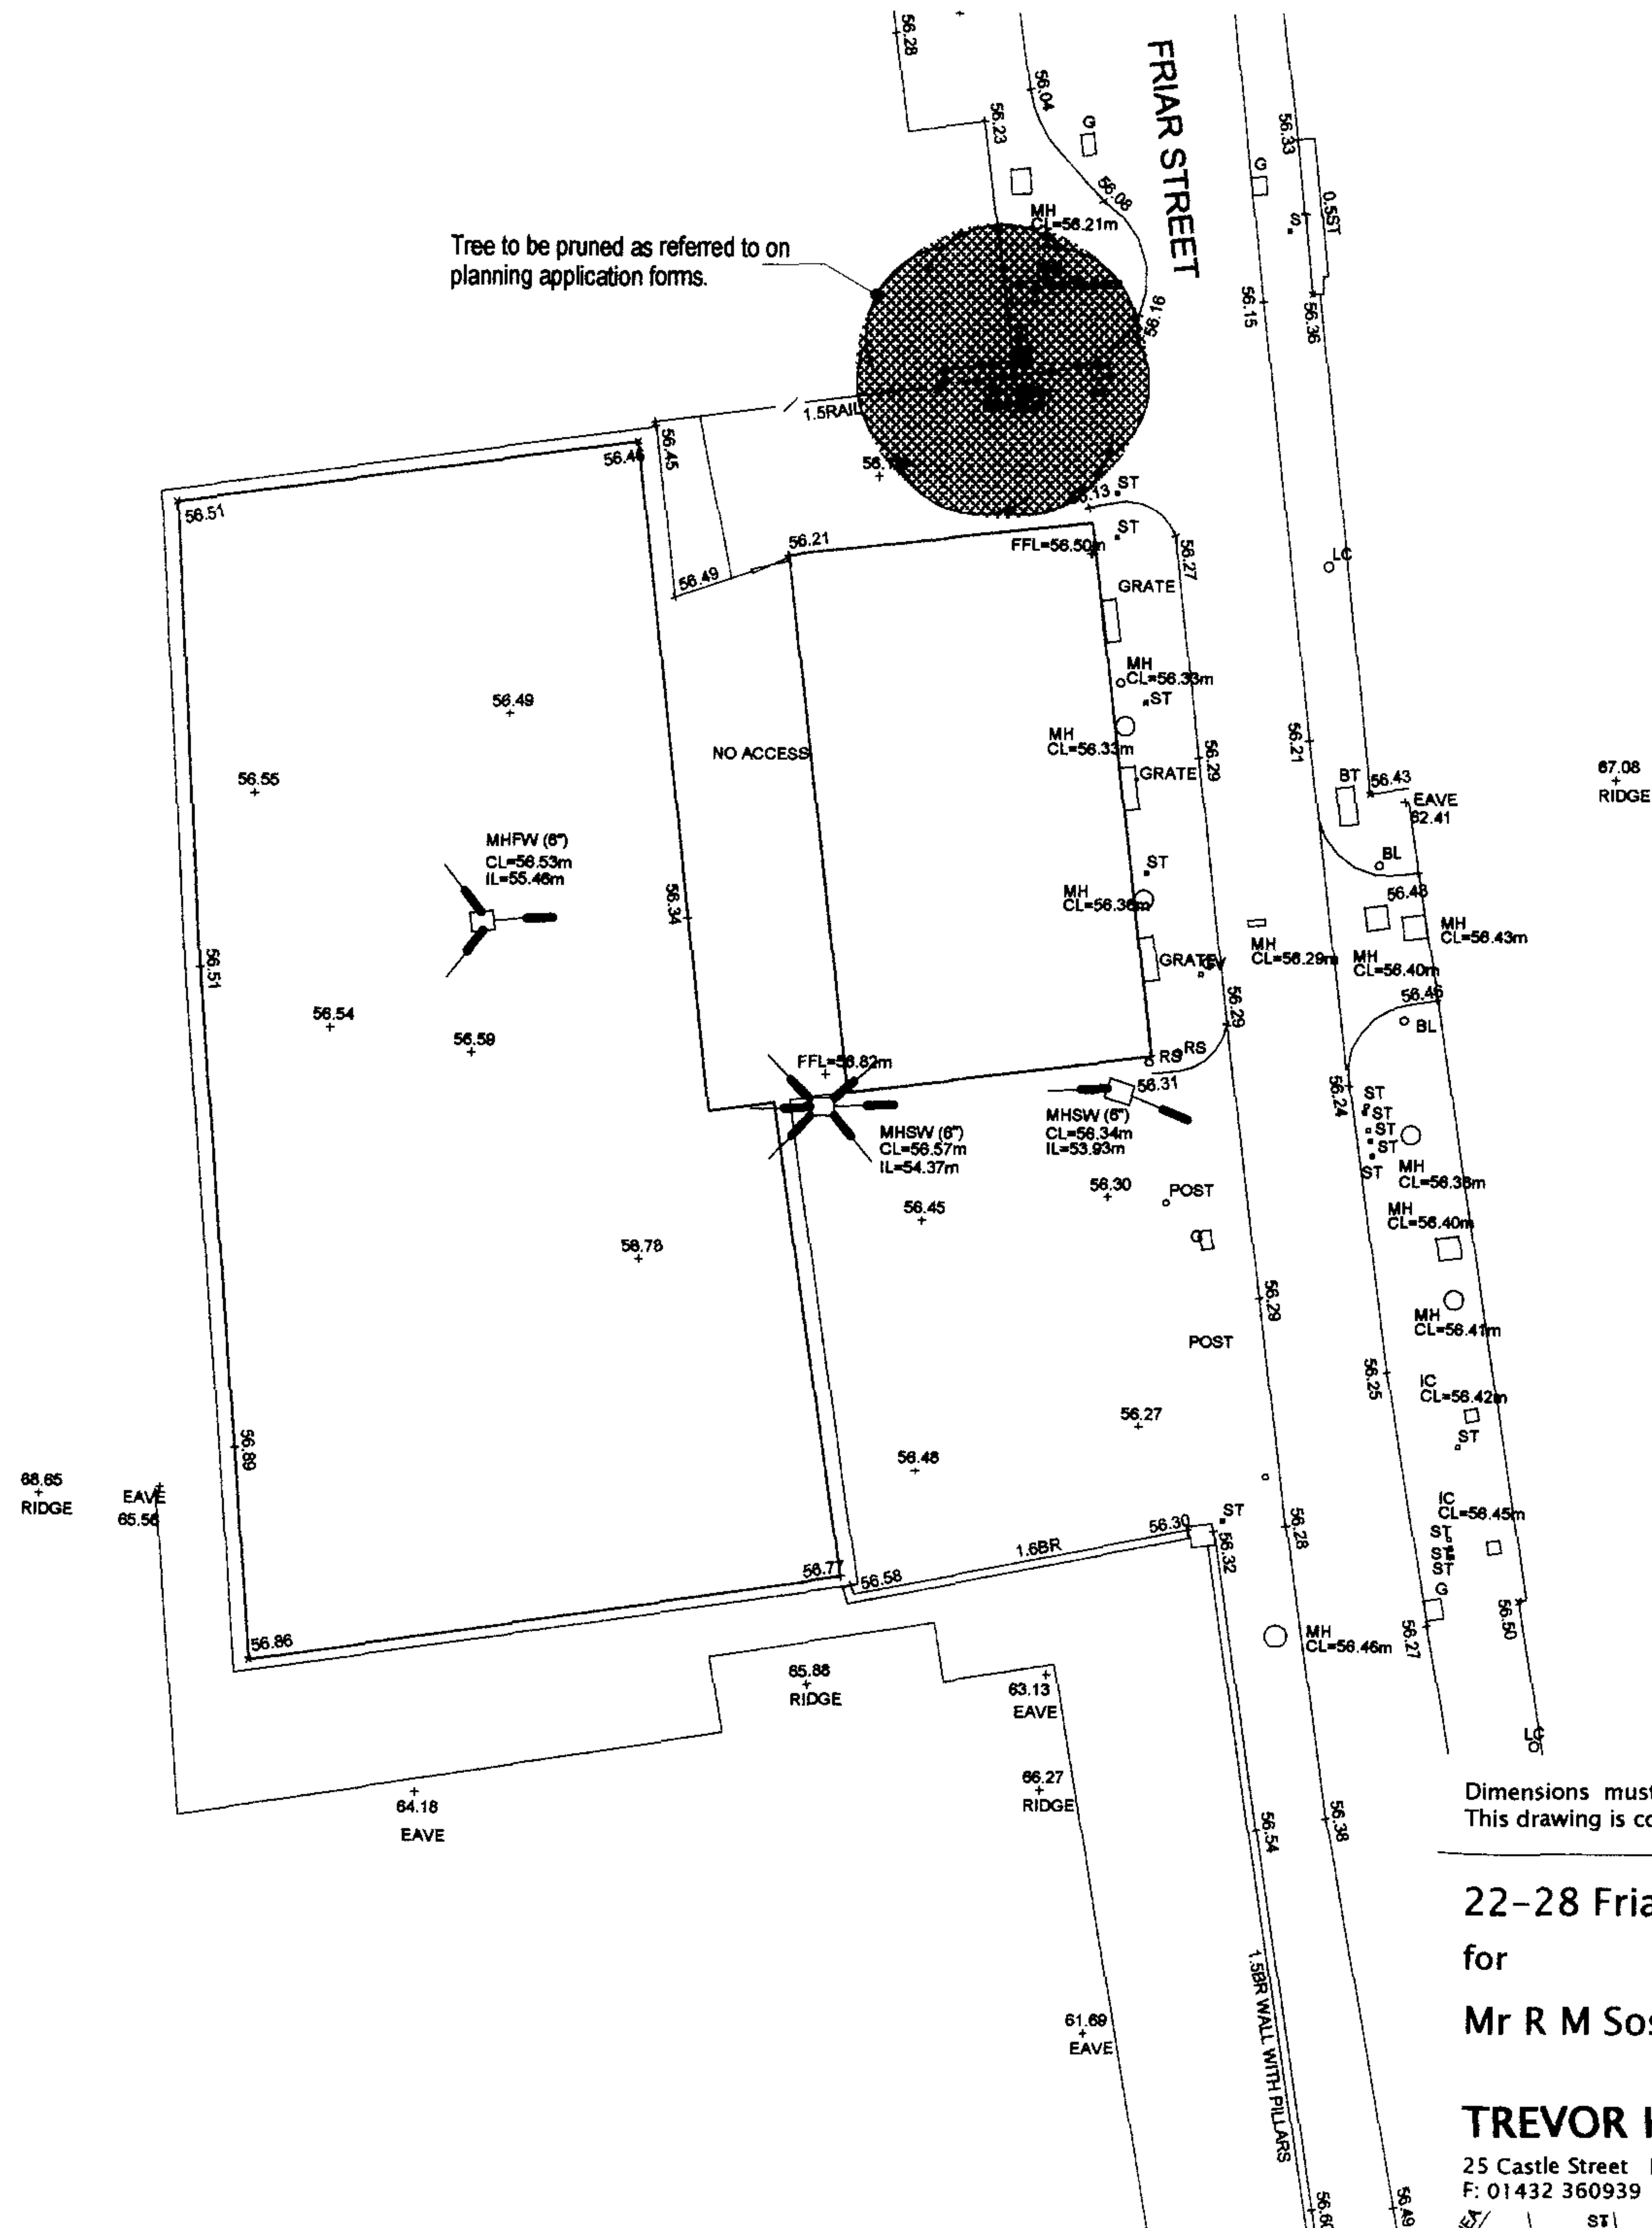

Dimensions must not be scaled from this drawing.
This drawing is copyright and must not be reproduced.

22-28 Friars Street, Hereford
for
Mr R M Sosna

TREVOR HEWETT ARCHITECTS

25 Castle Street Hereford HR1 2NW Tel: 01432 360938
F: 01432 360939 E: trevor@hewett-architects.co.uk

Revisions

Existing Site Plan

Scale: 1:200

Date: May 05

Status: Planning

Drg. No: **Sosn.1.102**