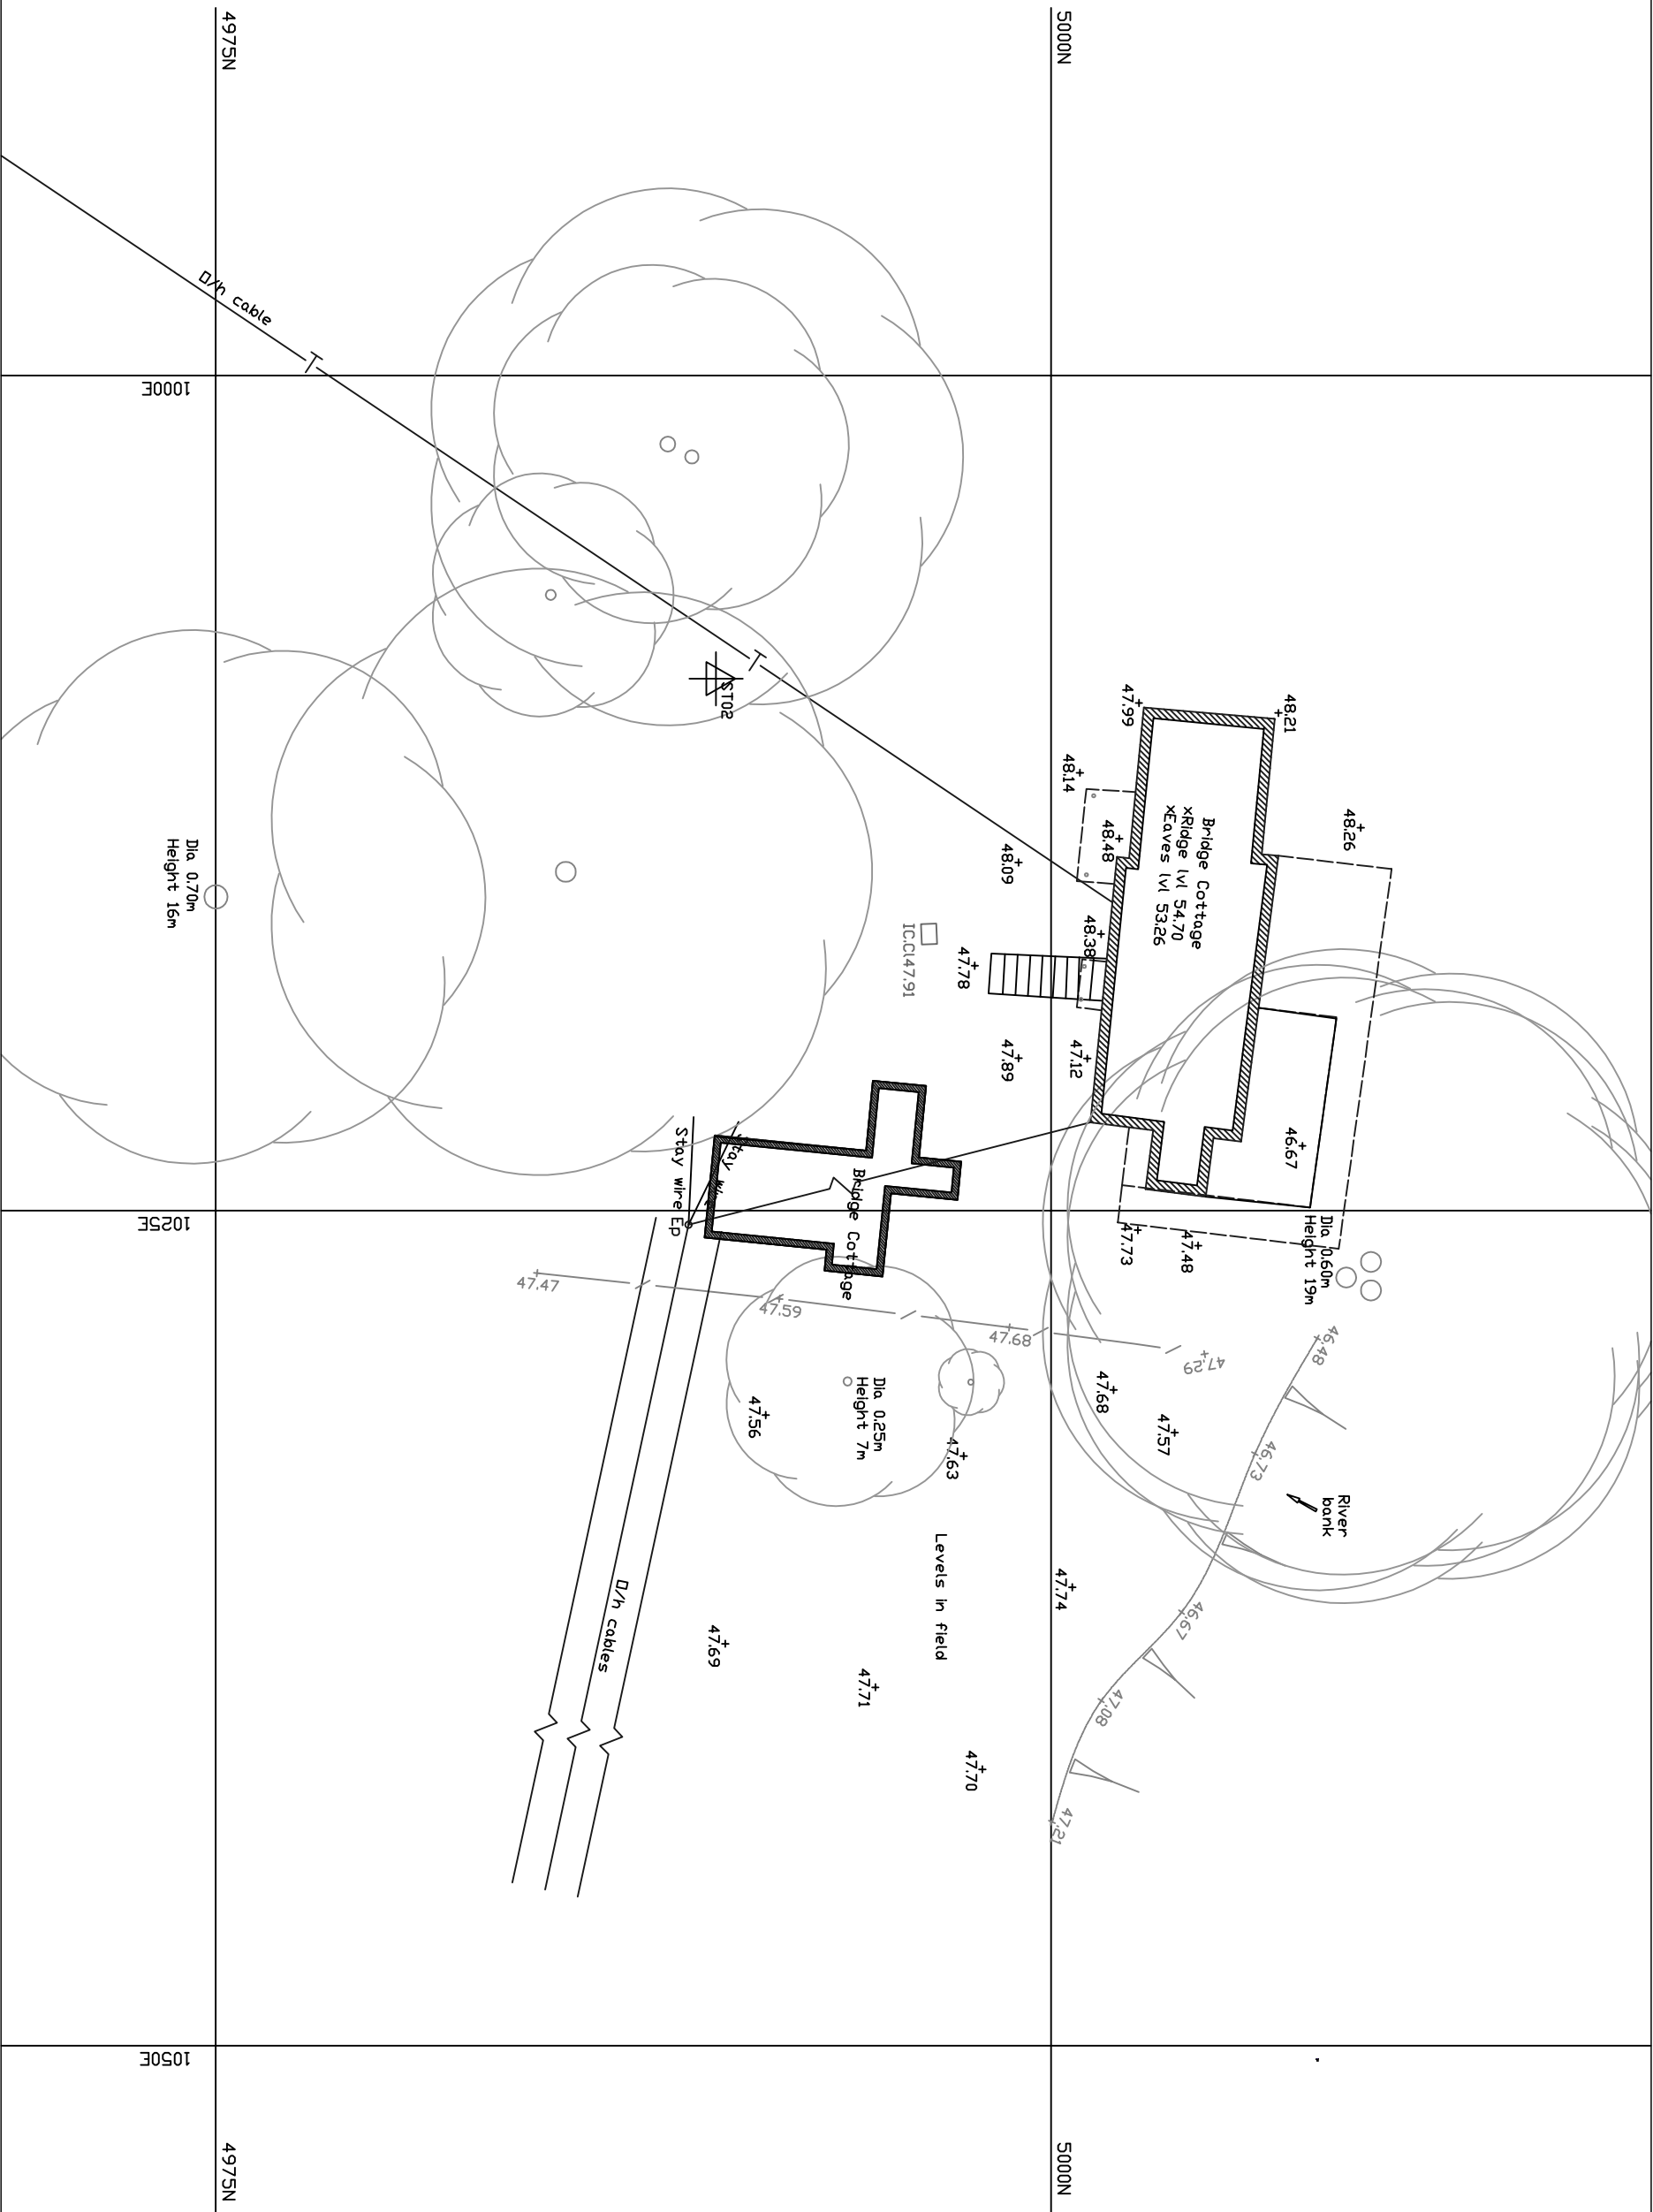


No.	Description	Date

Client Mr & Mrs Crouch		Existing Site Plan	
Project Title Whitney Bridge Cottage		Project number 3129	
		Date April 2019	
Drawing No. 23-191	Rev.	Drawing Status Planning	
		Scale 1:200 @A3	

[illegible]

No.							
-----	--	--	--	--	--	--	--

OWEN TOMS
ARCHITECTS
ARCHITECTURE & DESIGN

T 07811946172 www.owentomsarchitect.com
E enquiries@owentomsarchitect.com

T 07811946172 **WWW.** owentomsarchitect.com
E enquiries@owentomsarchitect.com