



3

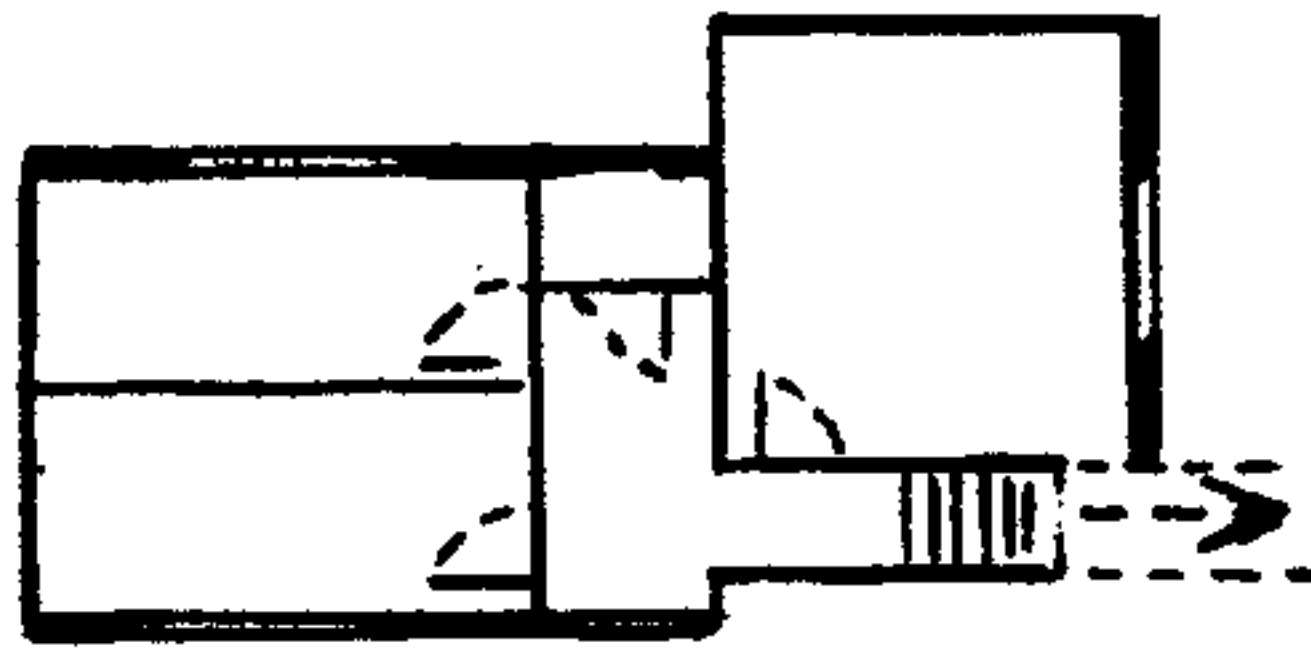


FIRST FLOOR PLAN

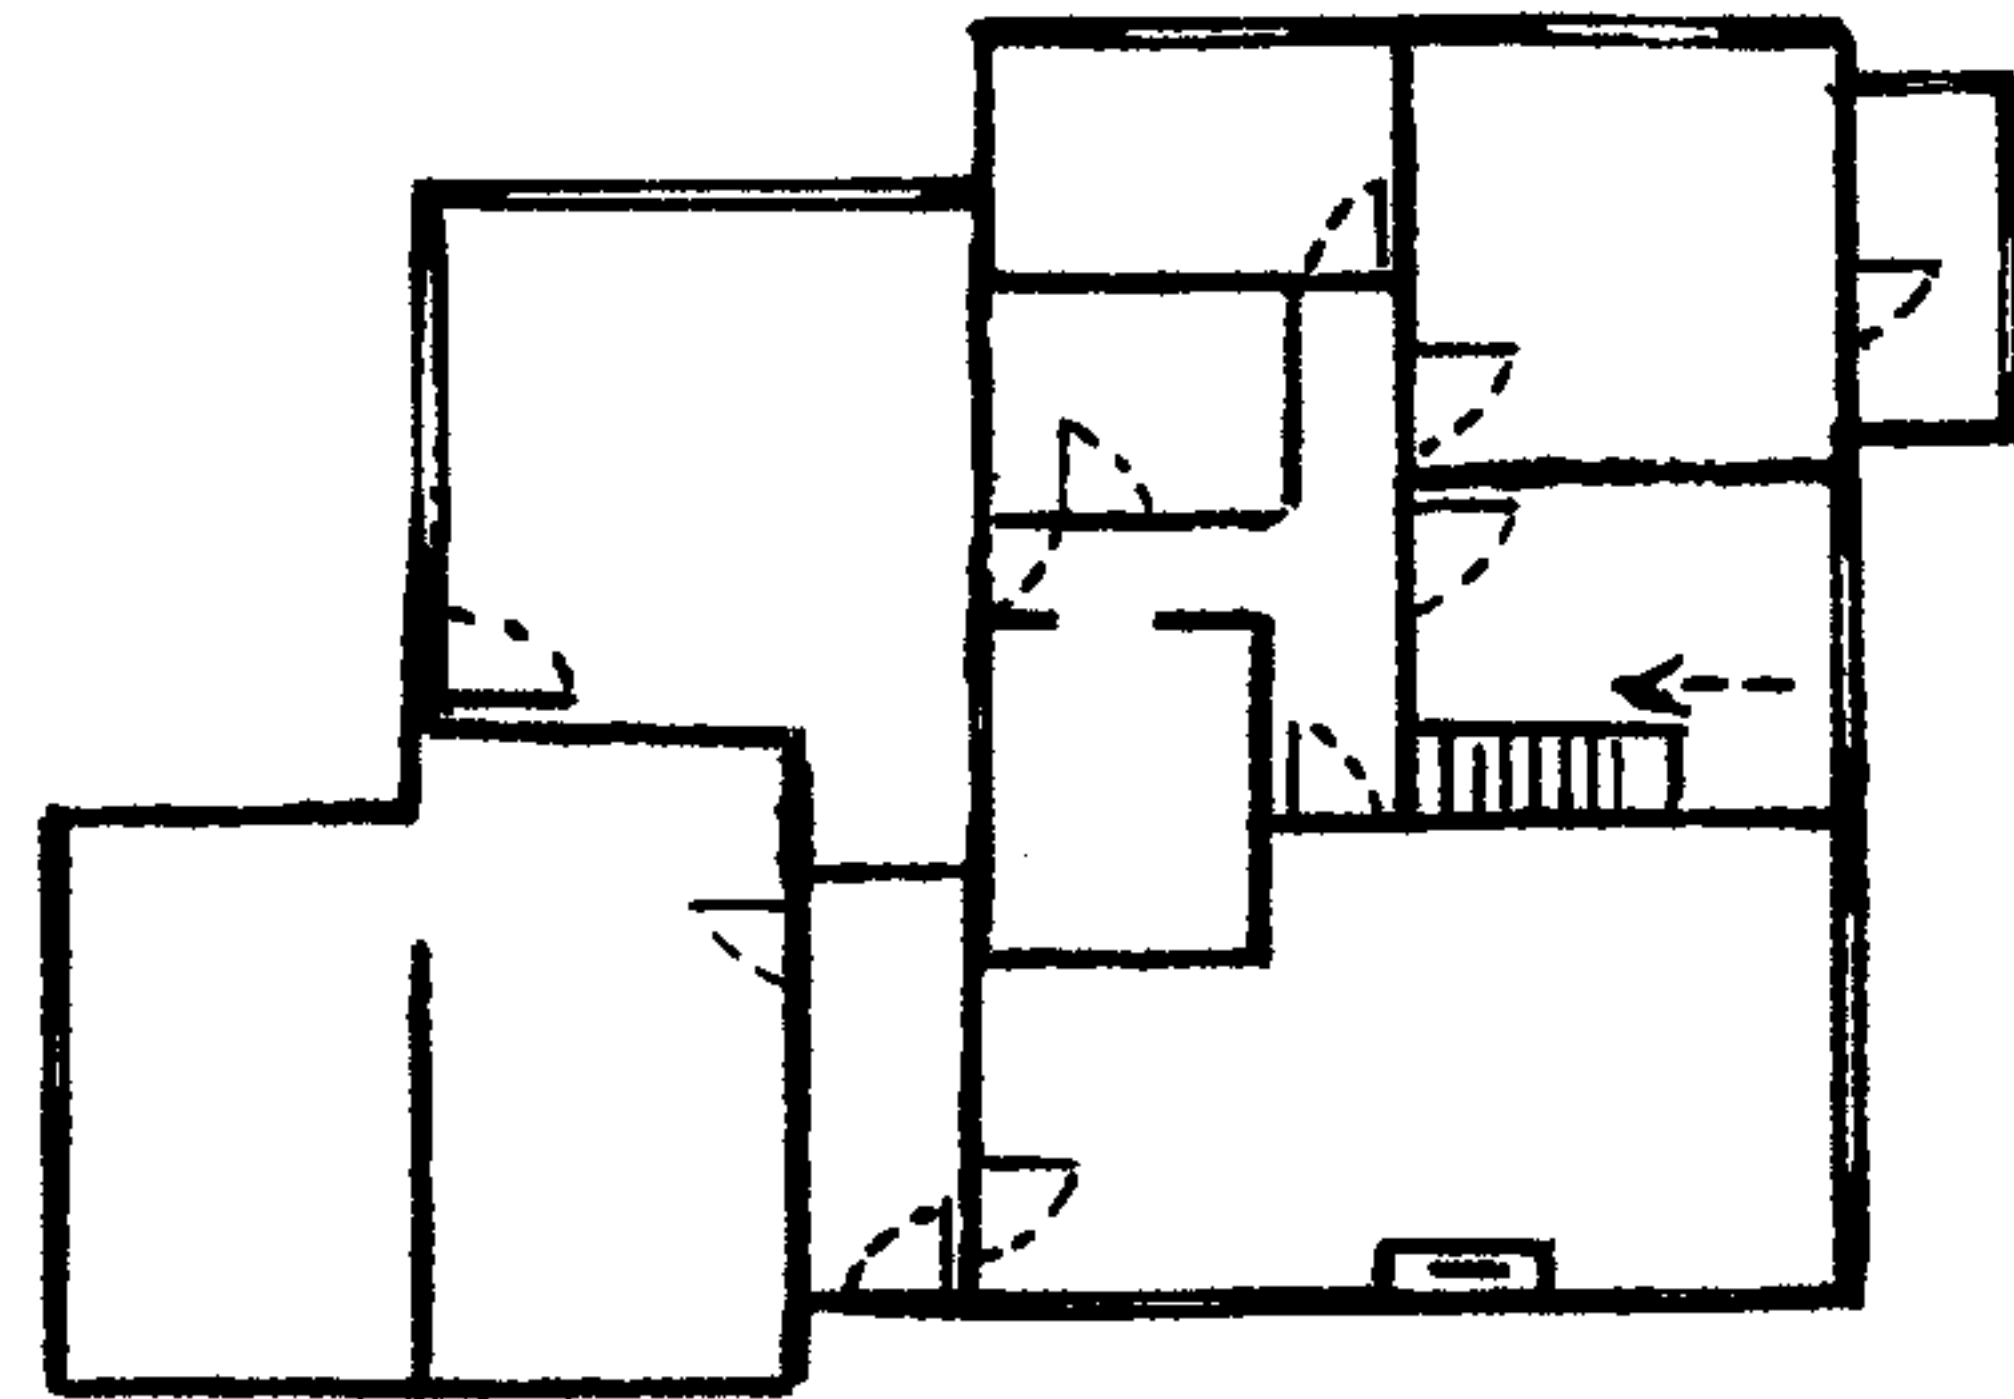

GROUND FLOOR PLAN

'DIALLAN' SECOND AVENUE.     HR97HT

SCALE 1:200

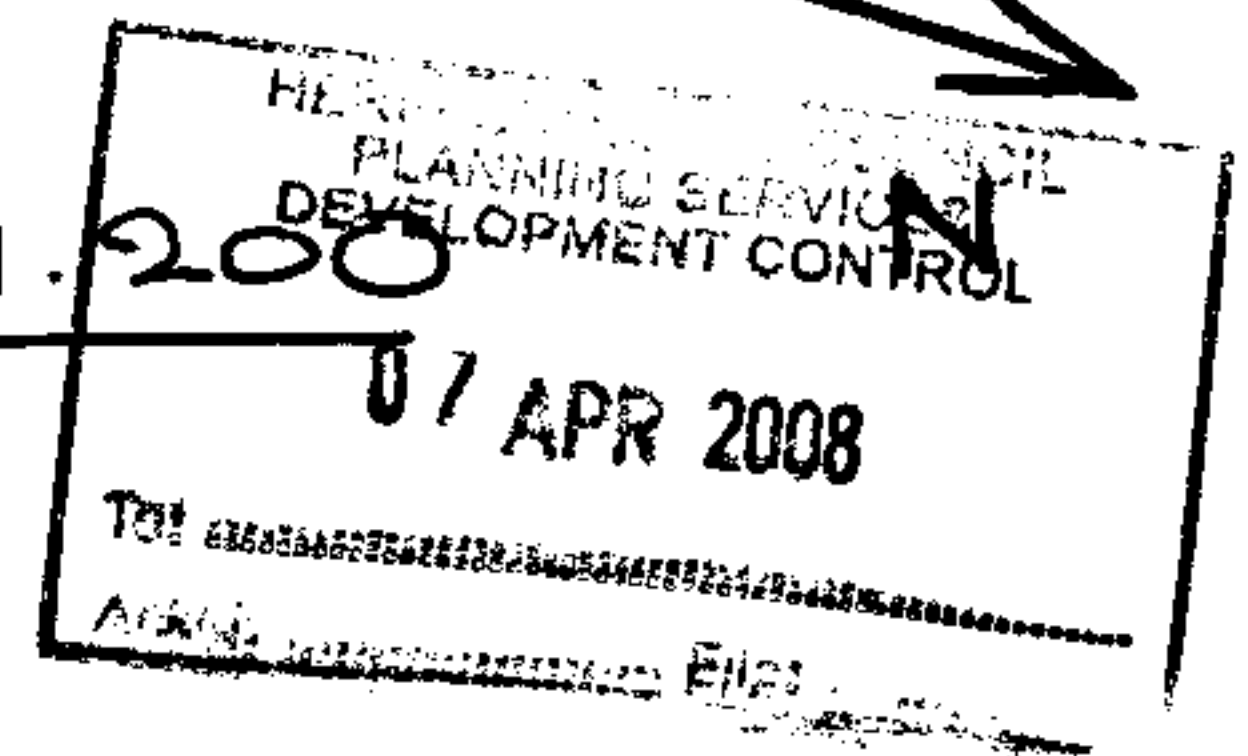

SE08/1041/F