



NORTH ELEVATION

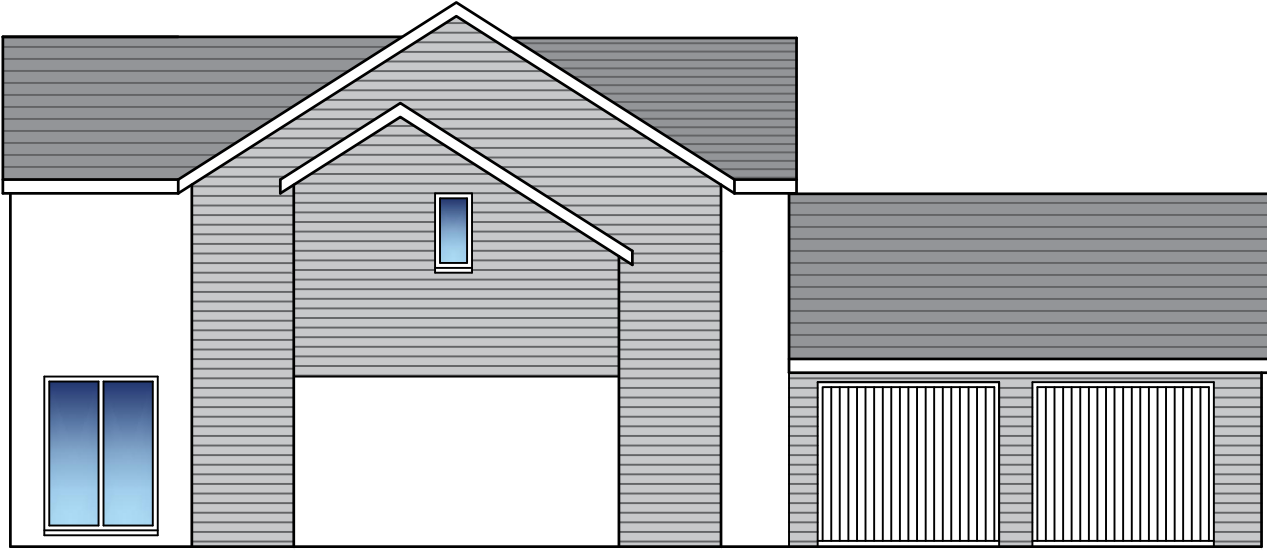


EAST ELEVATION




WEST ELEVATION

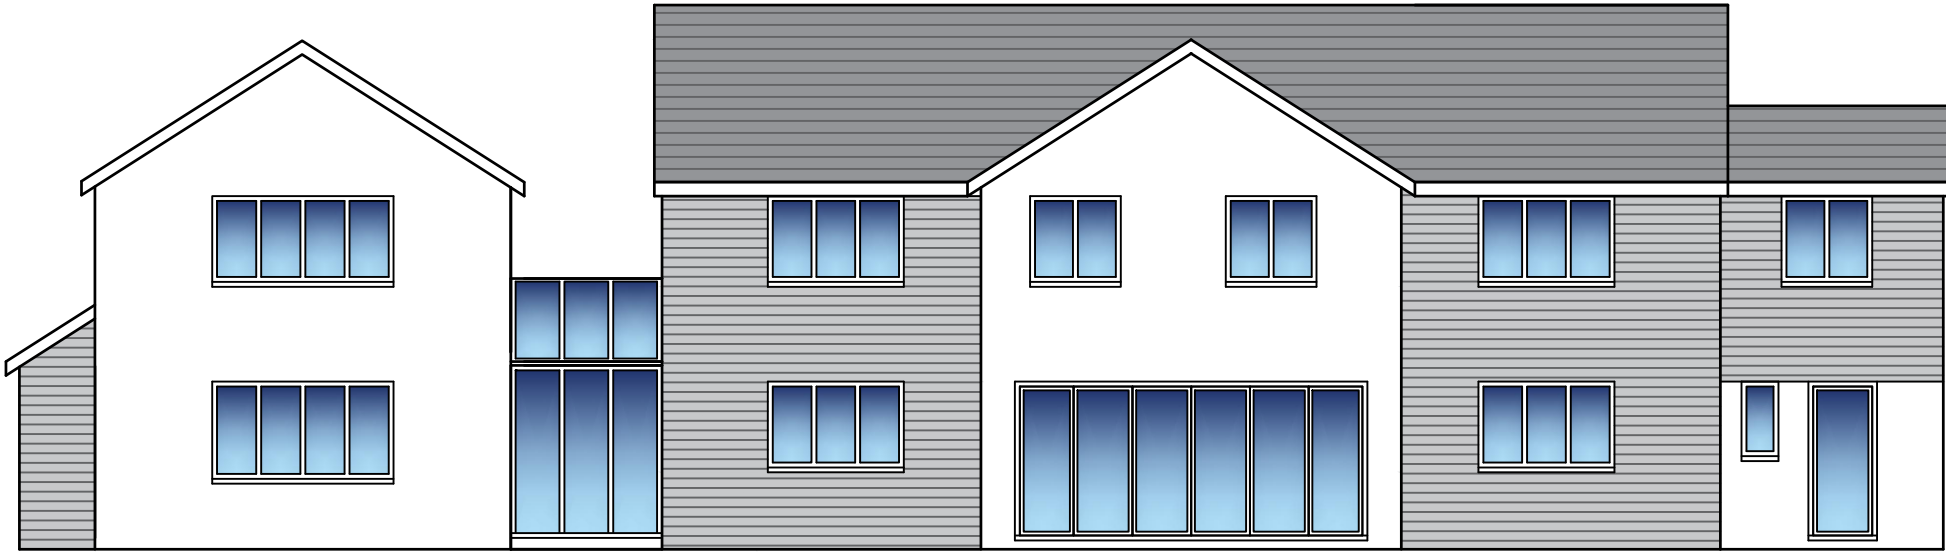



SOUTH ELEVATION

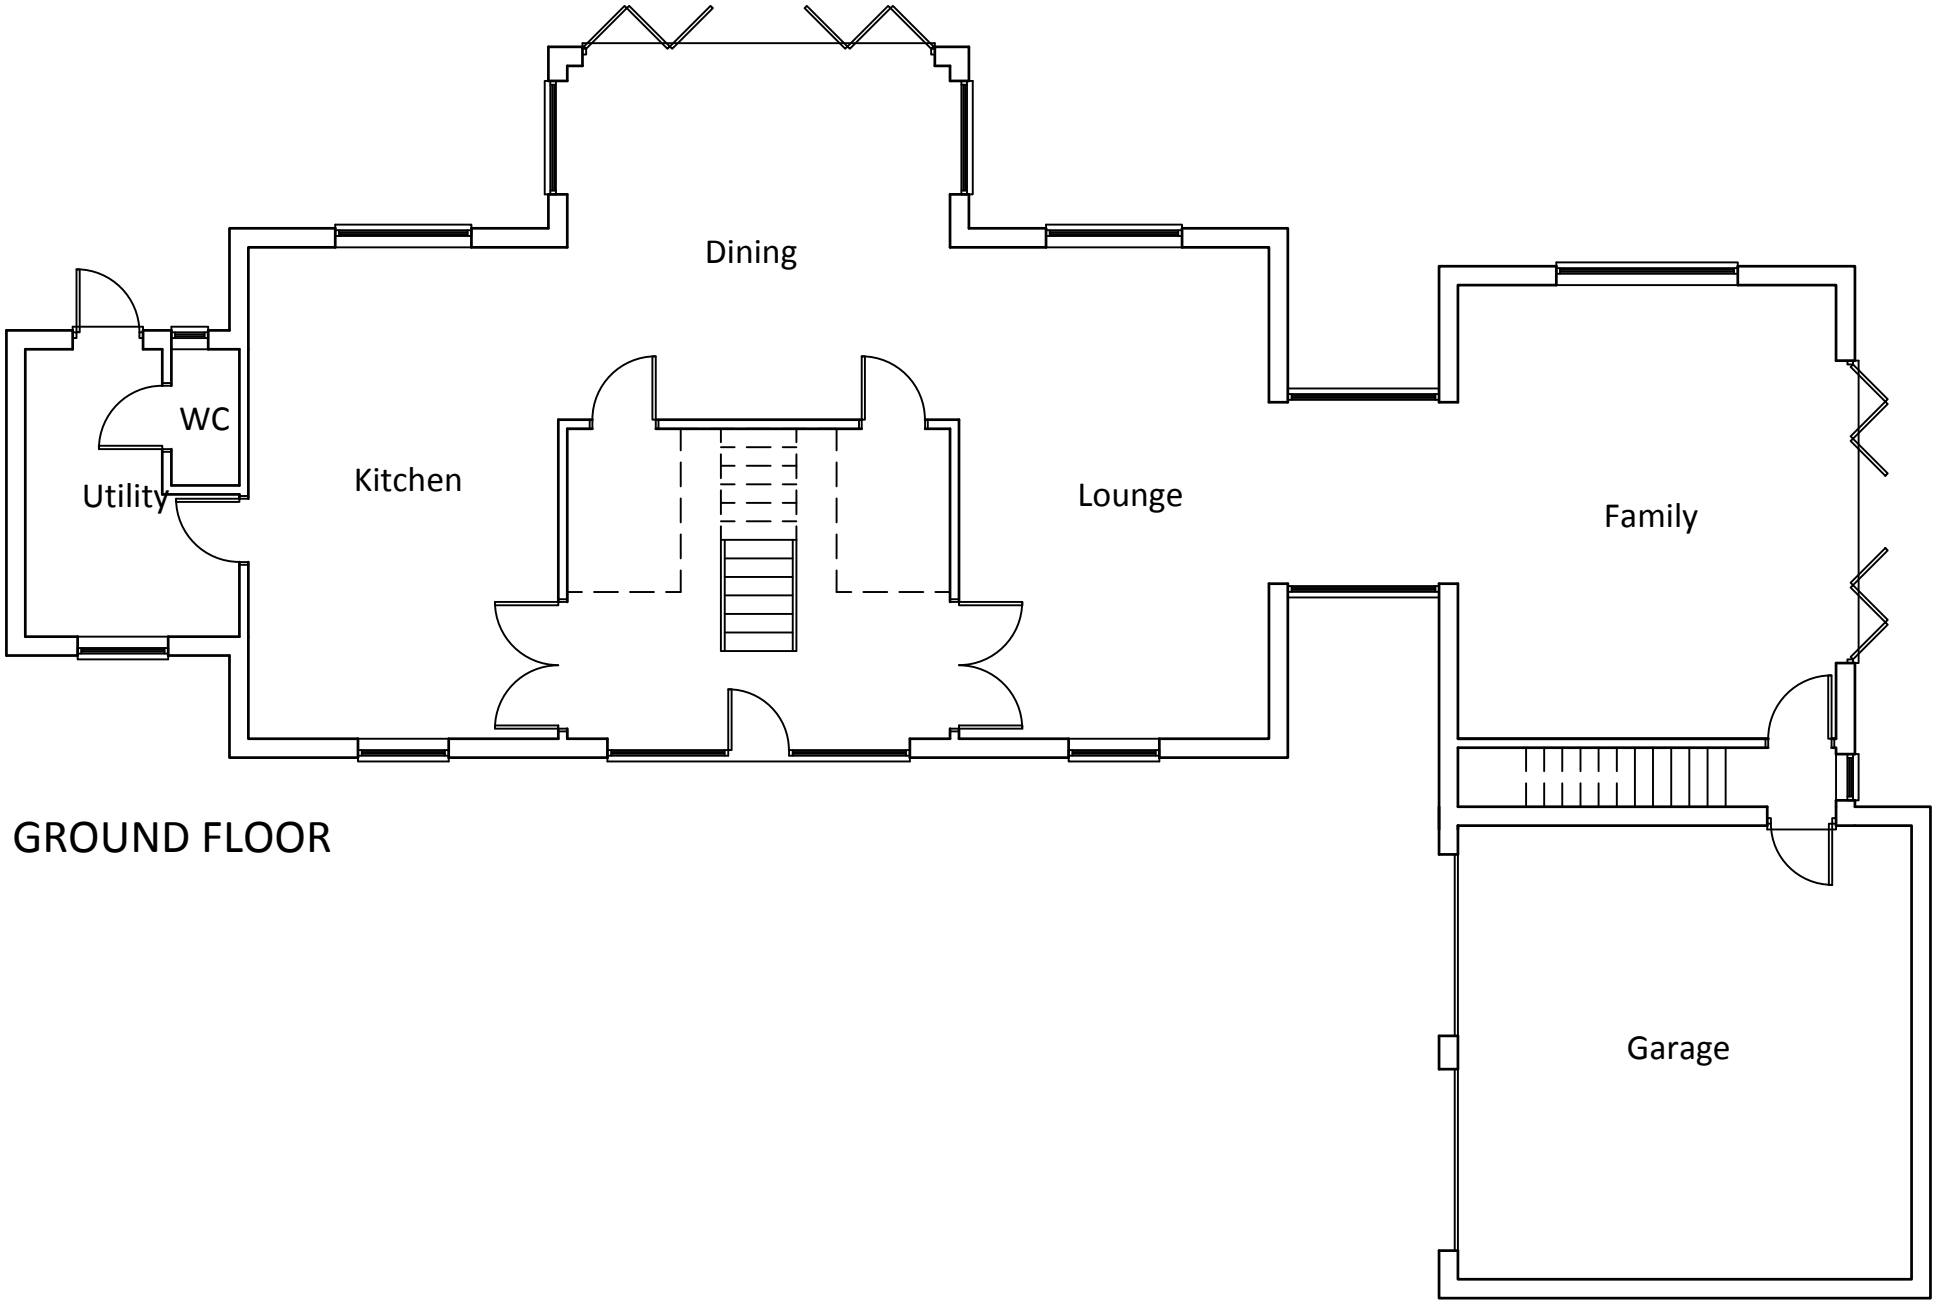

GROUND FLOOR

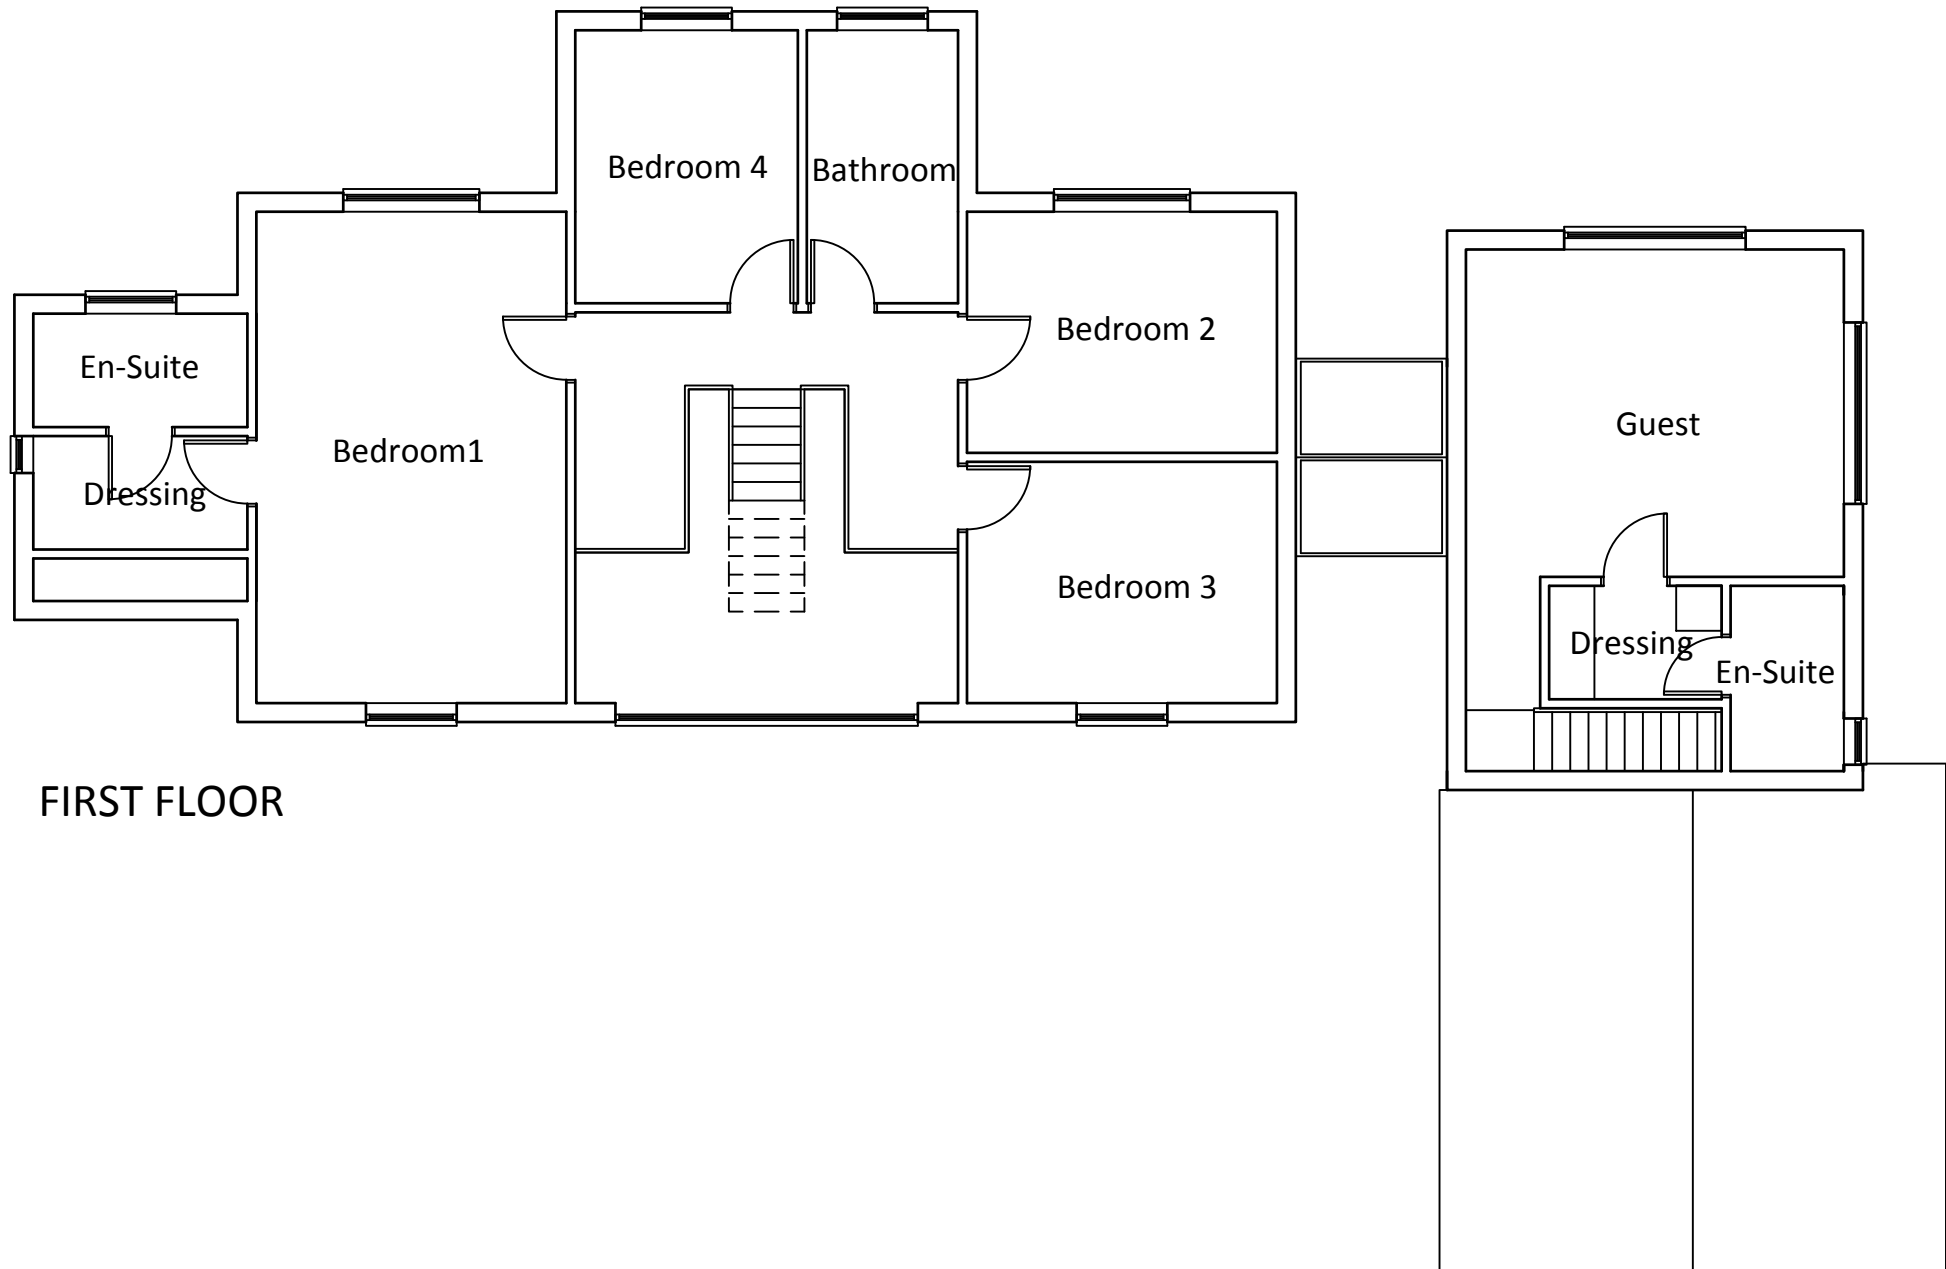

FIRST FLOOR

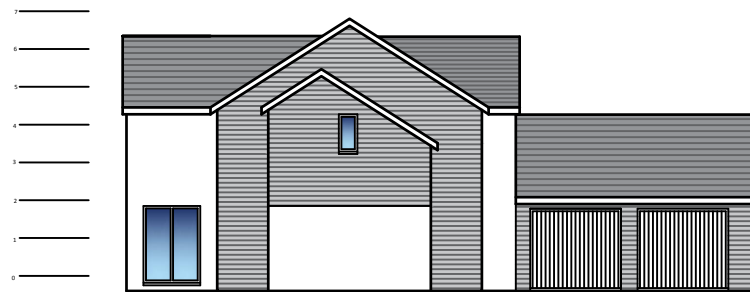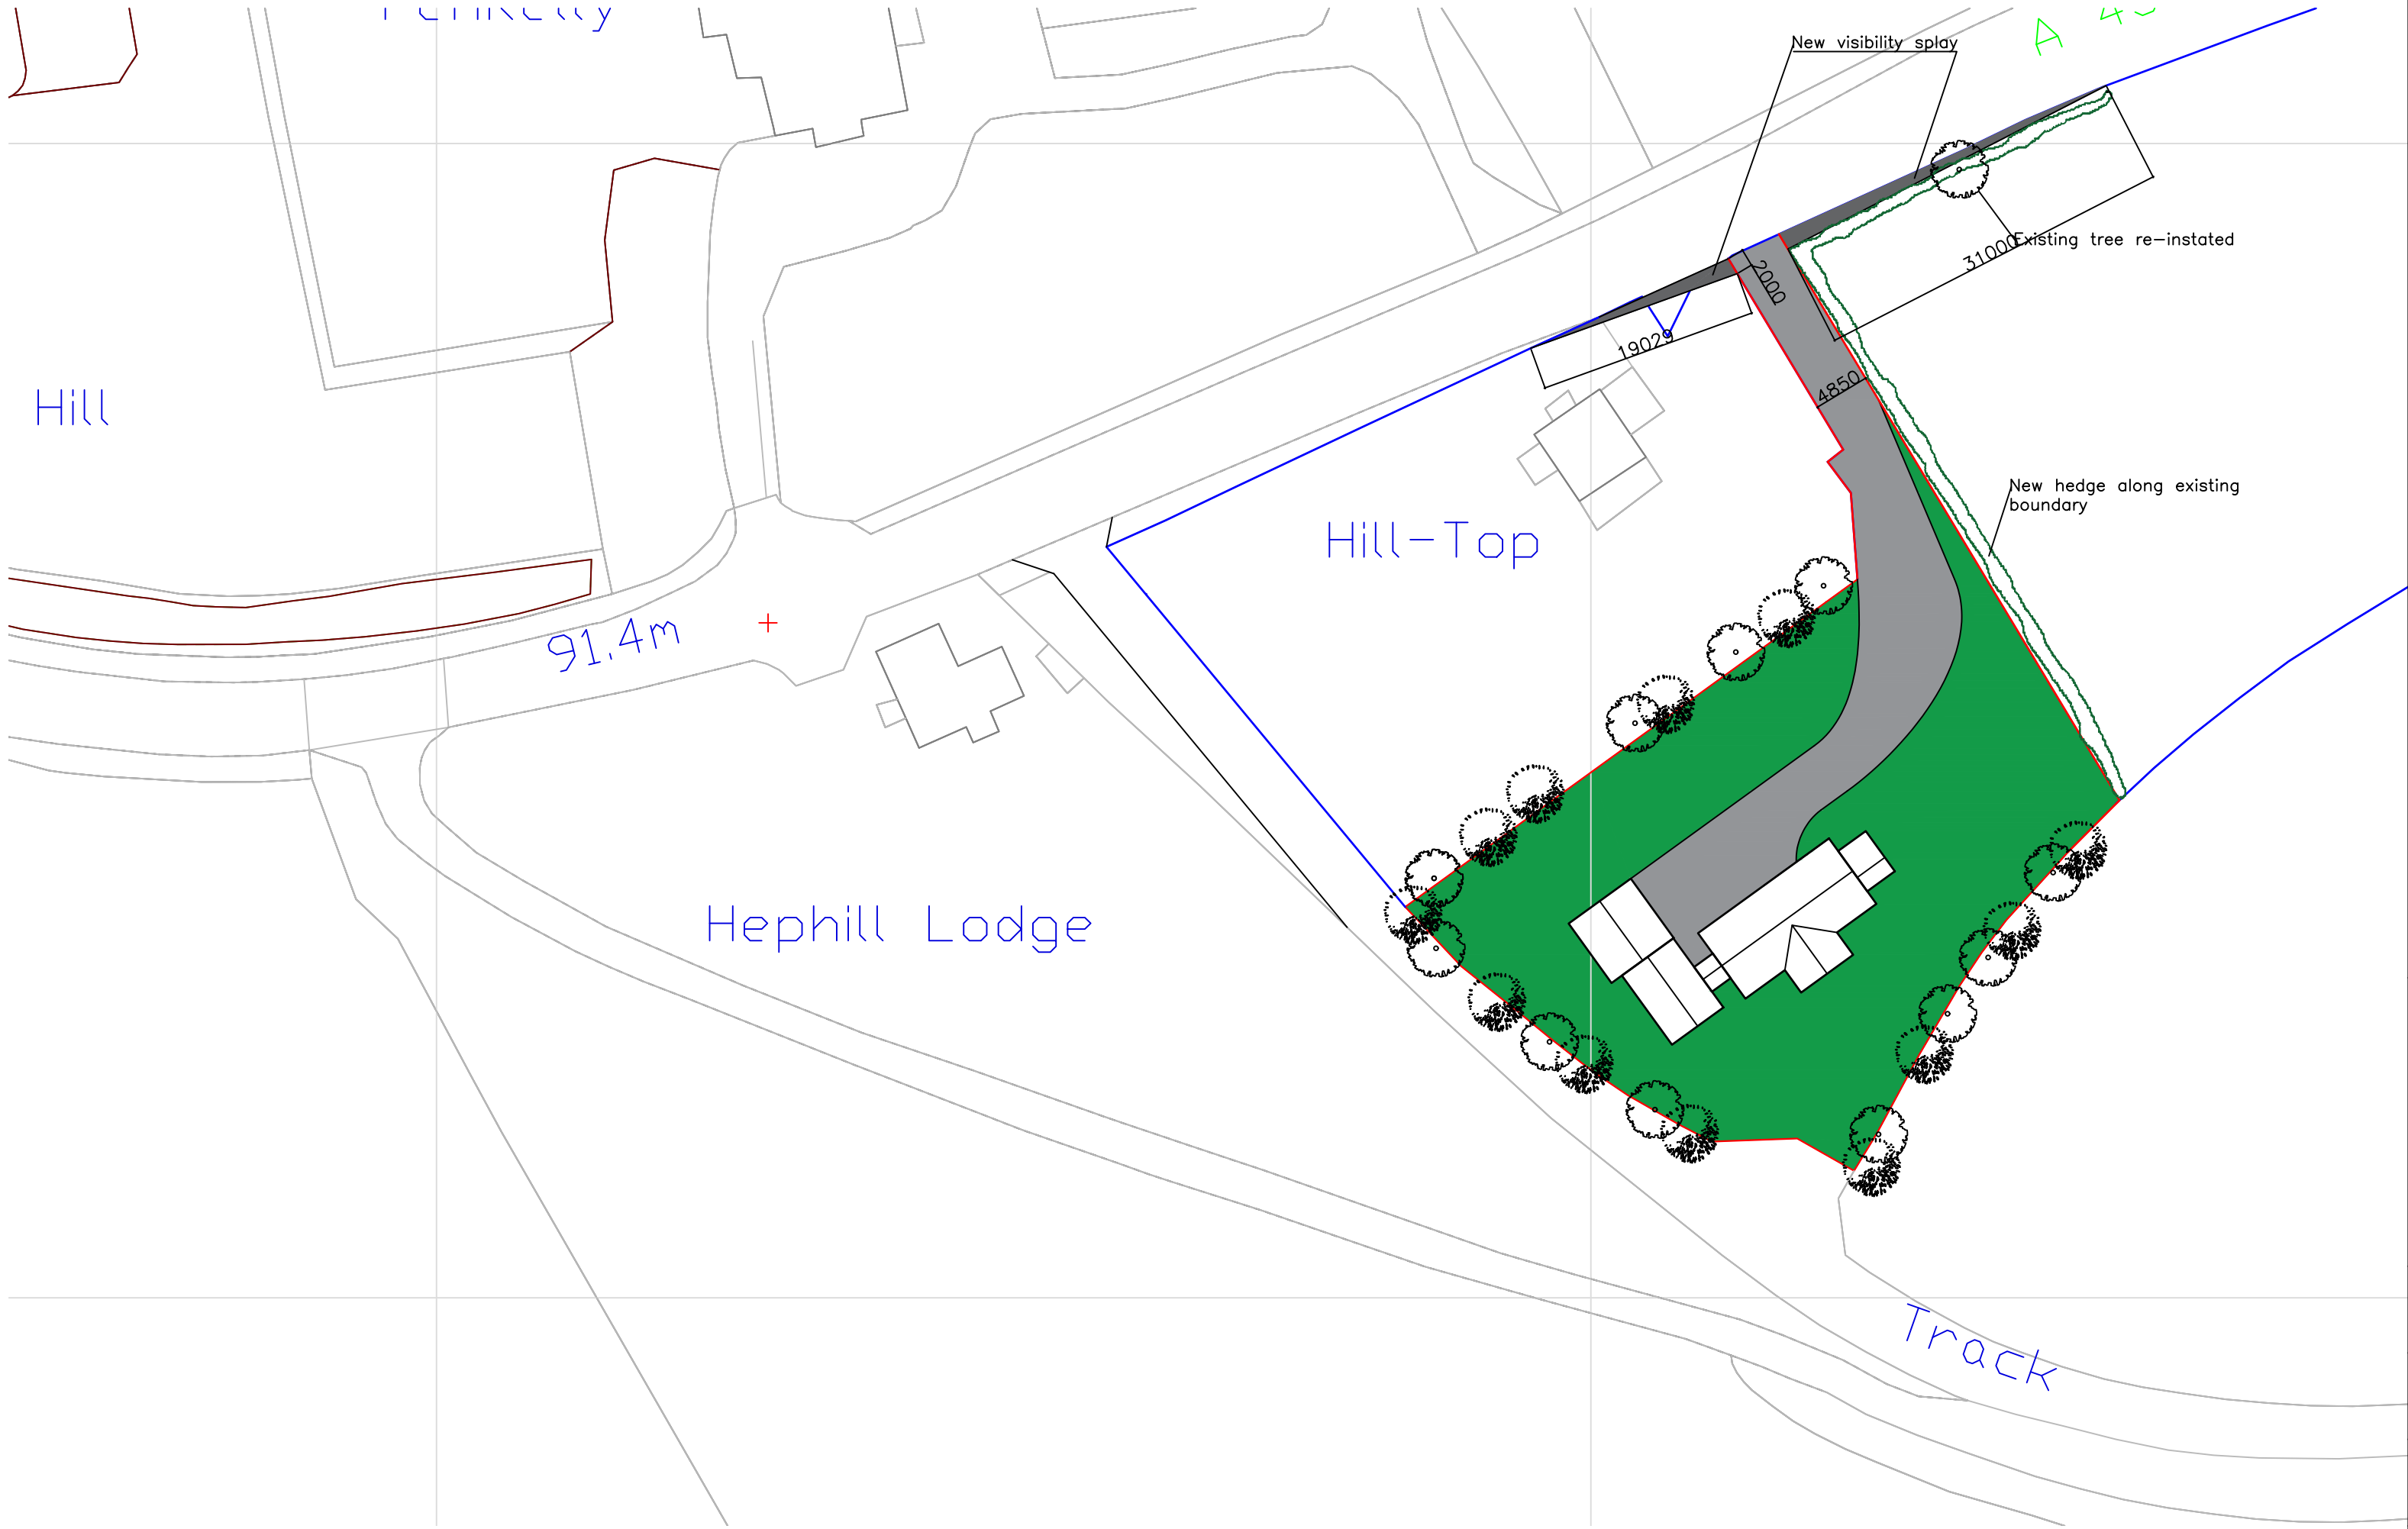

PROPOSED PROPERTY



HILLTOP

- NOTES:**
- These drawings are copyright of IJW Design and Consulting.
 - Do not scale off drawings.
 - All dimensions are in millimeters.
 - All figured dimensions and levels must be checked on site.
 - Any discrepancies must be reported to IJW Design and Consulting.

Revisions:		
Date:	Dwg No:	Rev:
Dec 2017	1265-1	
Scales:		Drawn by:
1:100, 1:200, 1:500		Ian Williams
Drawing:		Proposed Property
Project:		
Proposed property on land to rear of Hilltop		
Lugwardine		



9 Lyall Close
Hereford HR1 1XG
Tel:01432 371257/07777 691237