



Site Plan

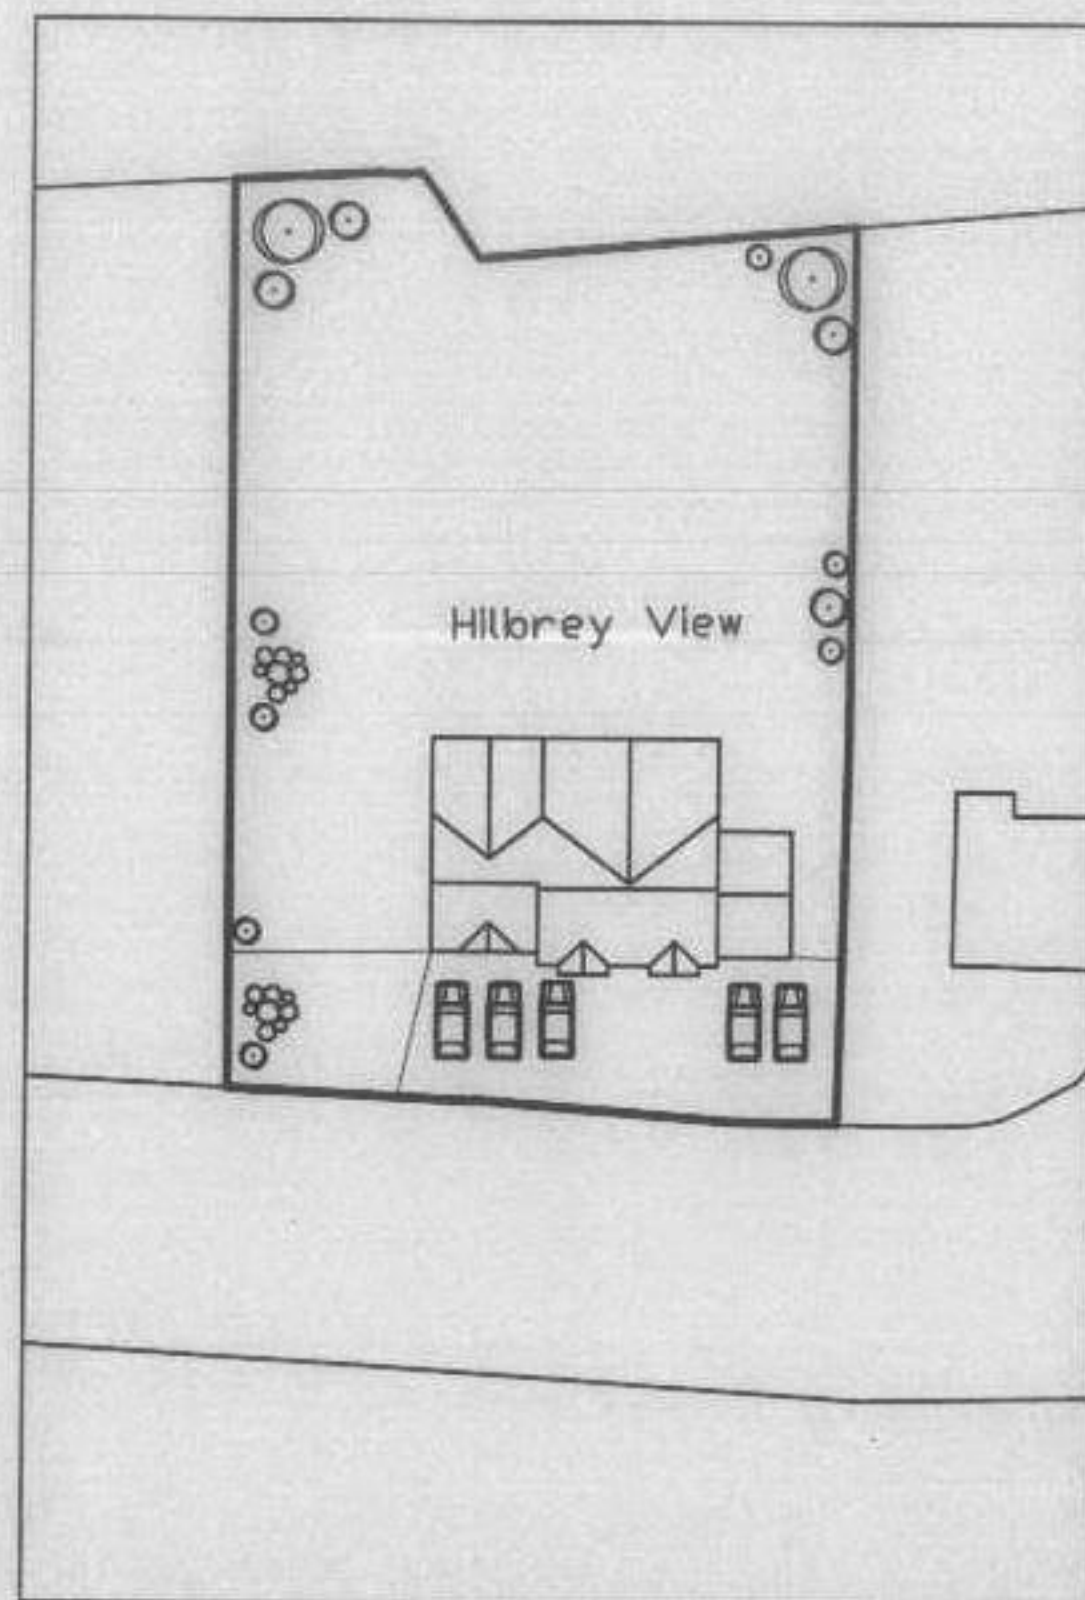

Scale 1:500

Location Plan

NC06/2044/F

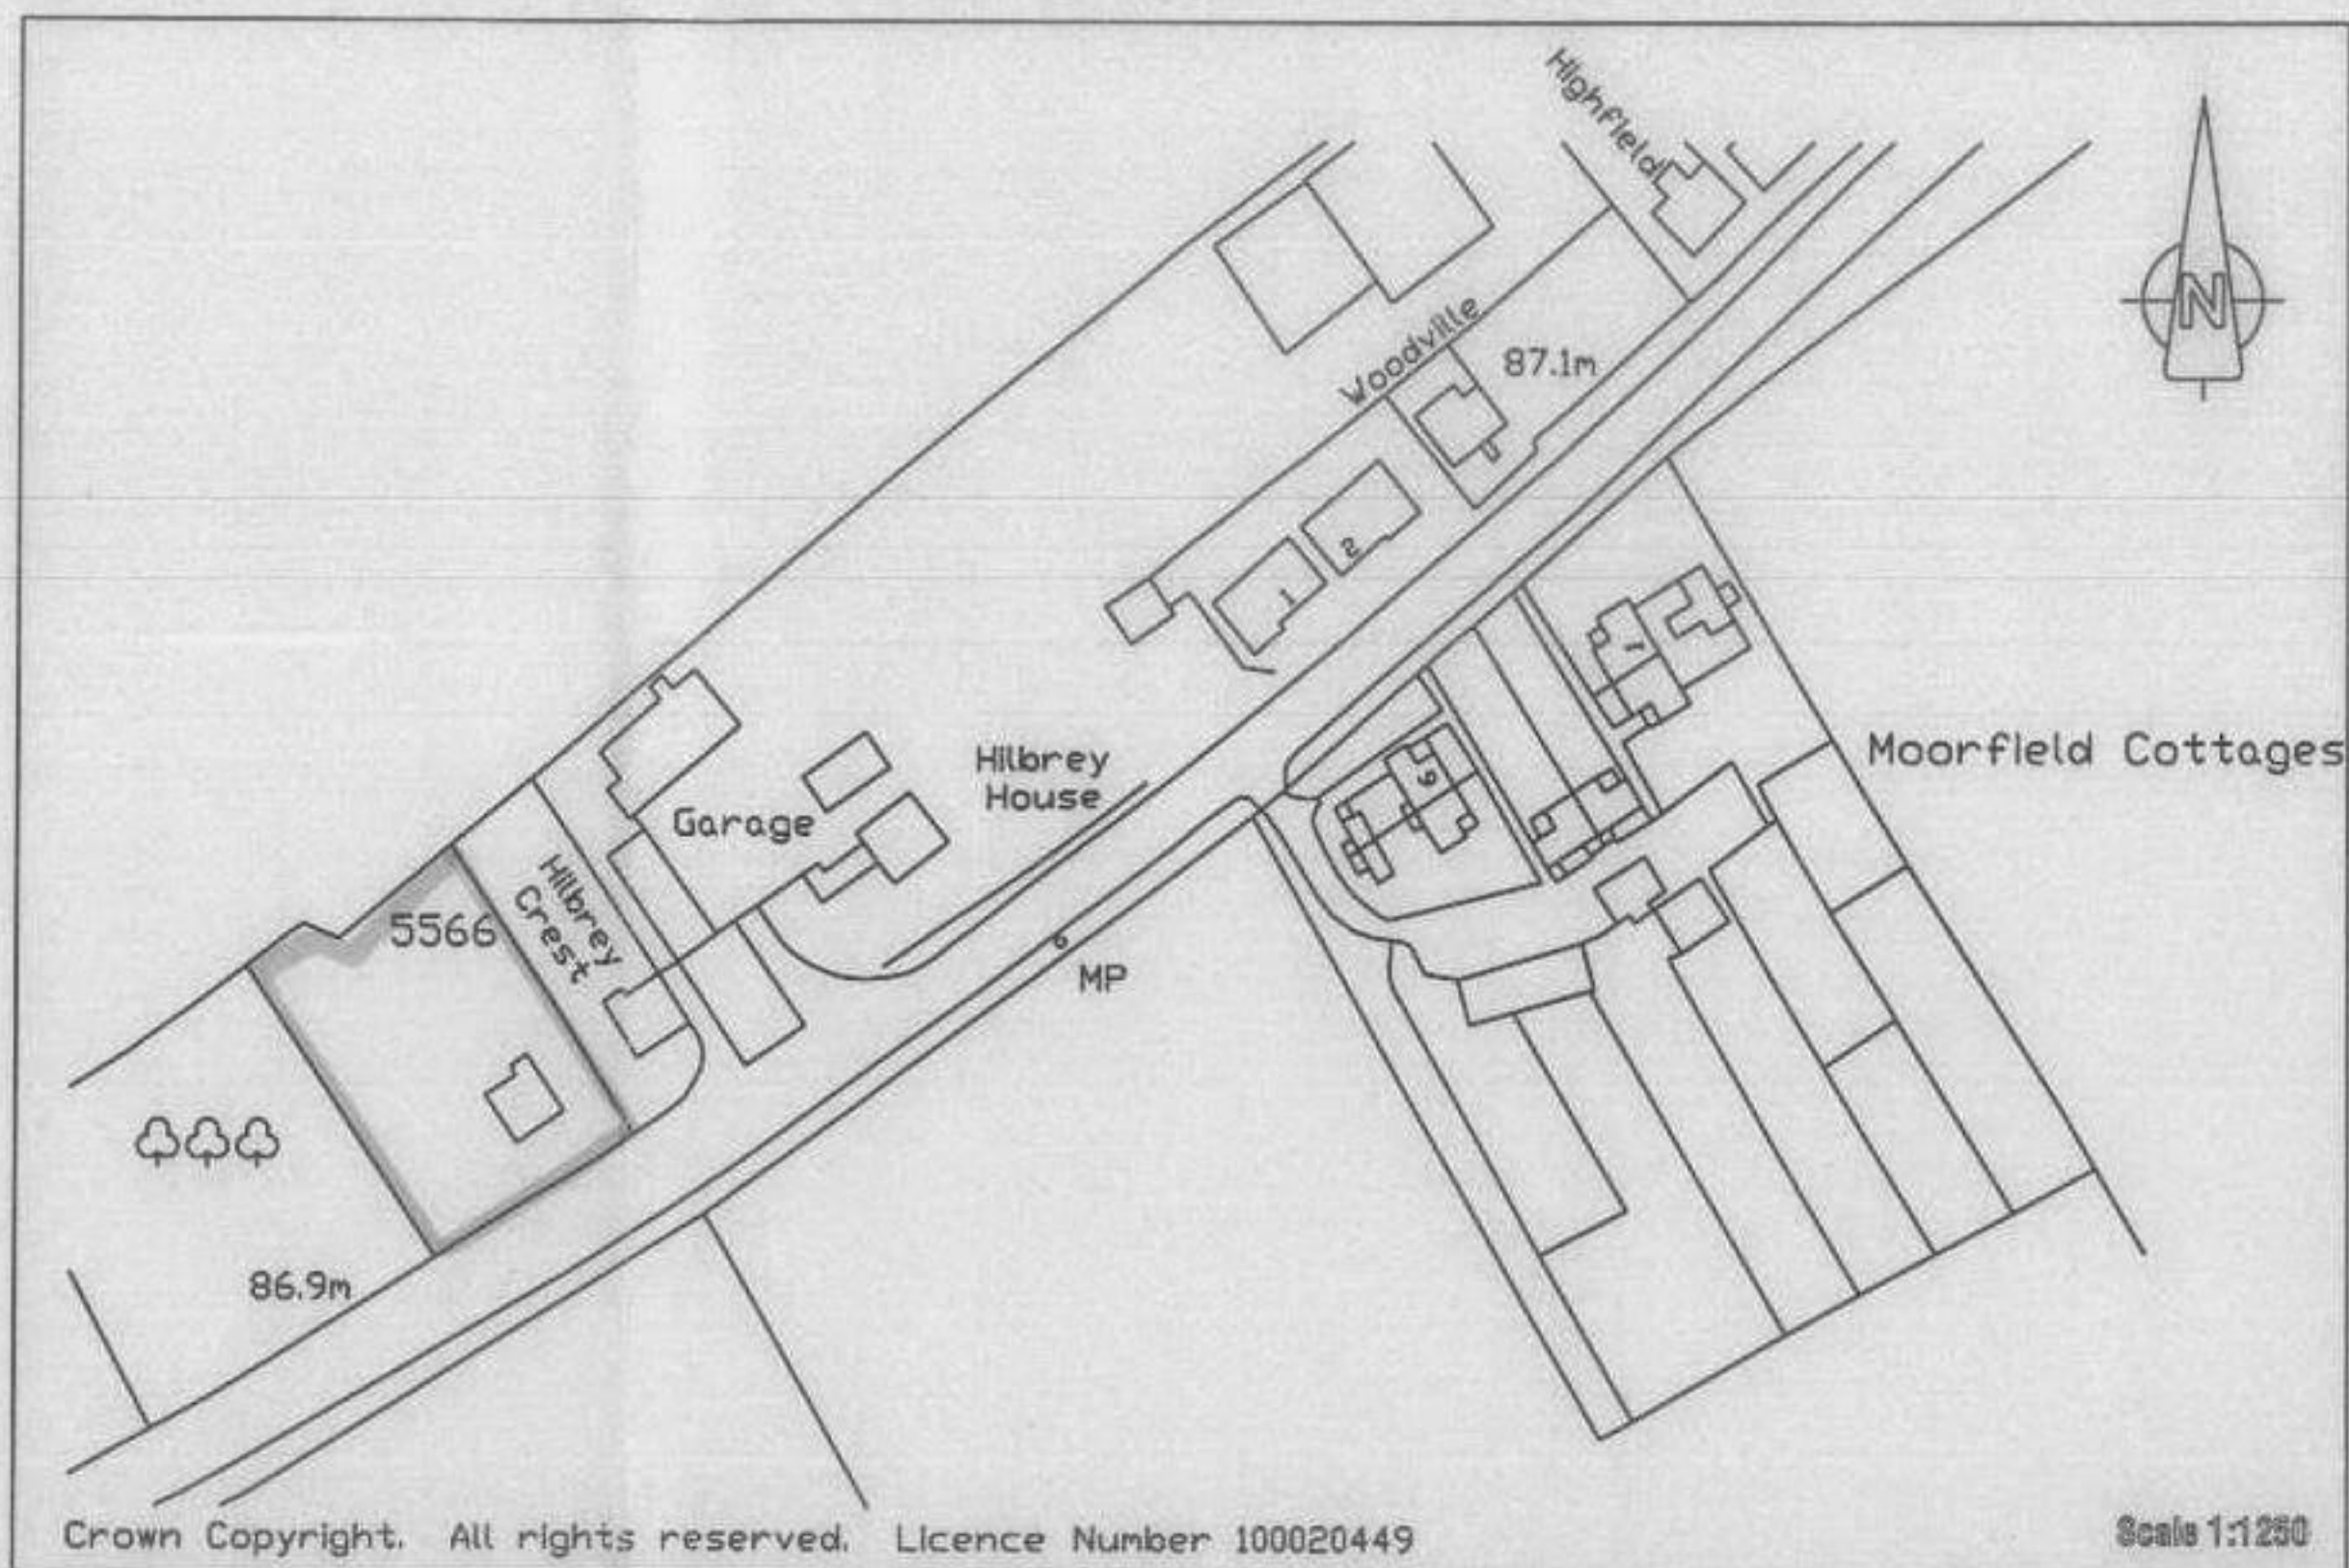

Crown Copyright. All rights reserved. Licence Number 100020449

Scale 1:1250



Build Plans Inc.
Building Design Consultants

3 Summer Hollow
Rushwick Worcester WR2 5TE
Tel (01905) 421731

Project
**Proposed Extension
"Hillbrey View"**
Burley Gate, Herefordshire HR1 3QL

Client
Mr & Mrs J Stanley

Title
Site / Location Plan

Date
22/6/06 Scale

Job no
208/05 Draw no

©