


Notes:
this drawing is copyright to Koda Architects Ltd. I do NOT scale off
this drawing | all dimensions to be checked on site - do not rely on
these measurements | any errors or discrepancies to be reported
to the architect immediately


DESCRIPTION:	DATE	REV:
Correction of drawing scale.	02.07.24	A
General amendments further to CBO consultation response.	07.11.24	B
Amendments per site visit on 11.02.26.	07.03.26	C
Final amendments.	14.03.26	D




FRONT ELEVATION [NORTH]
1:100 @ A1 / 1:200 @ A3

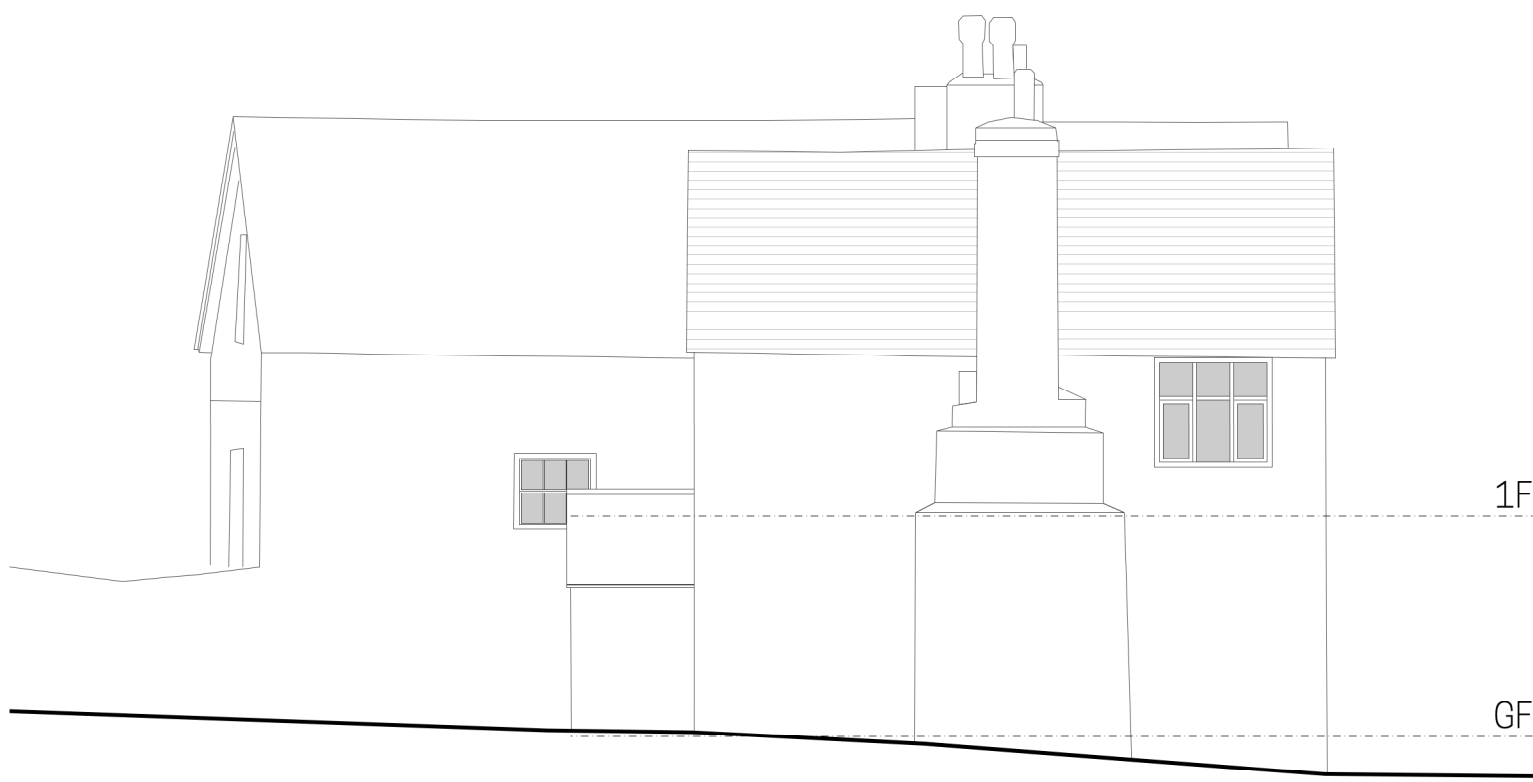

SIDE ELEVATION [EAST]
1:100 @ A1 / 1:200 @ A3

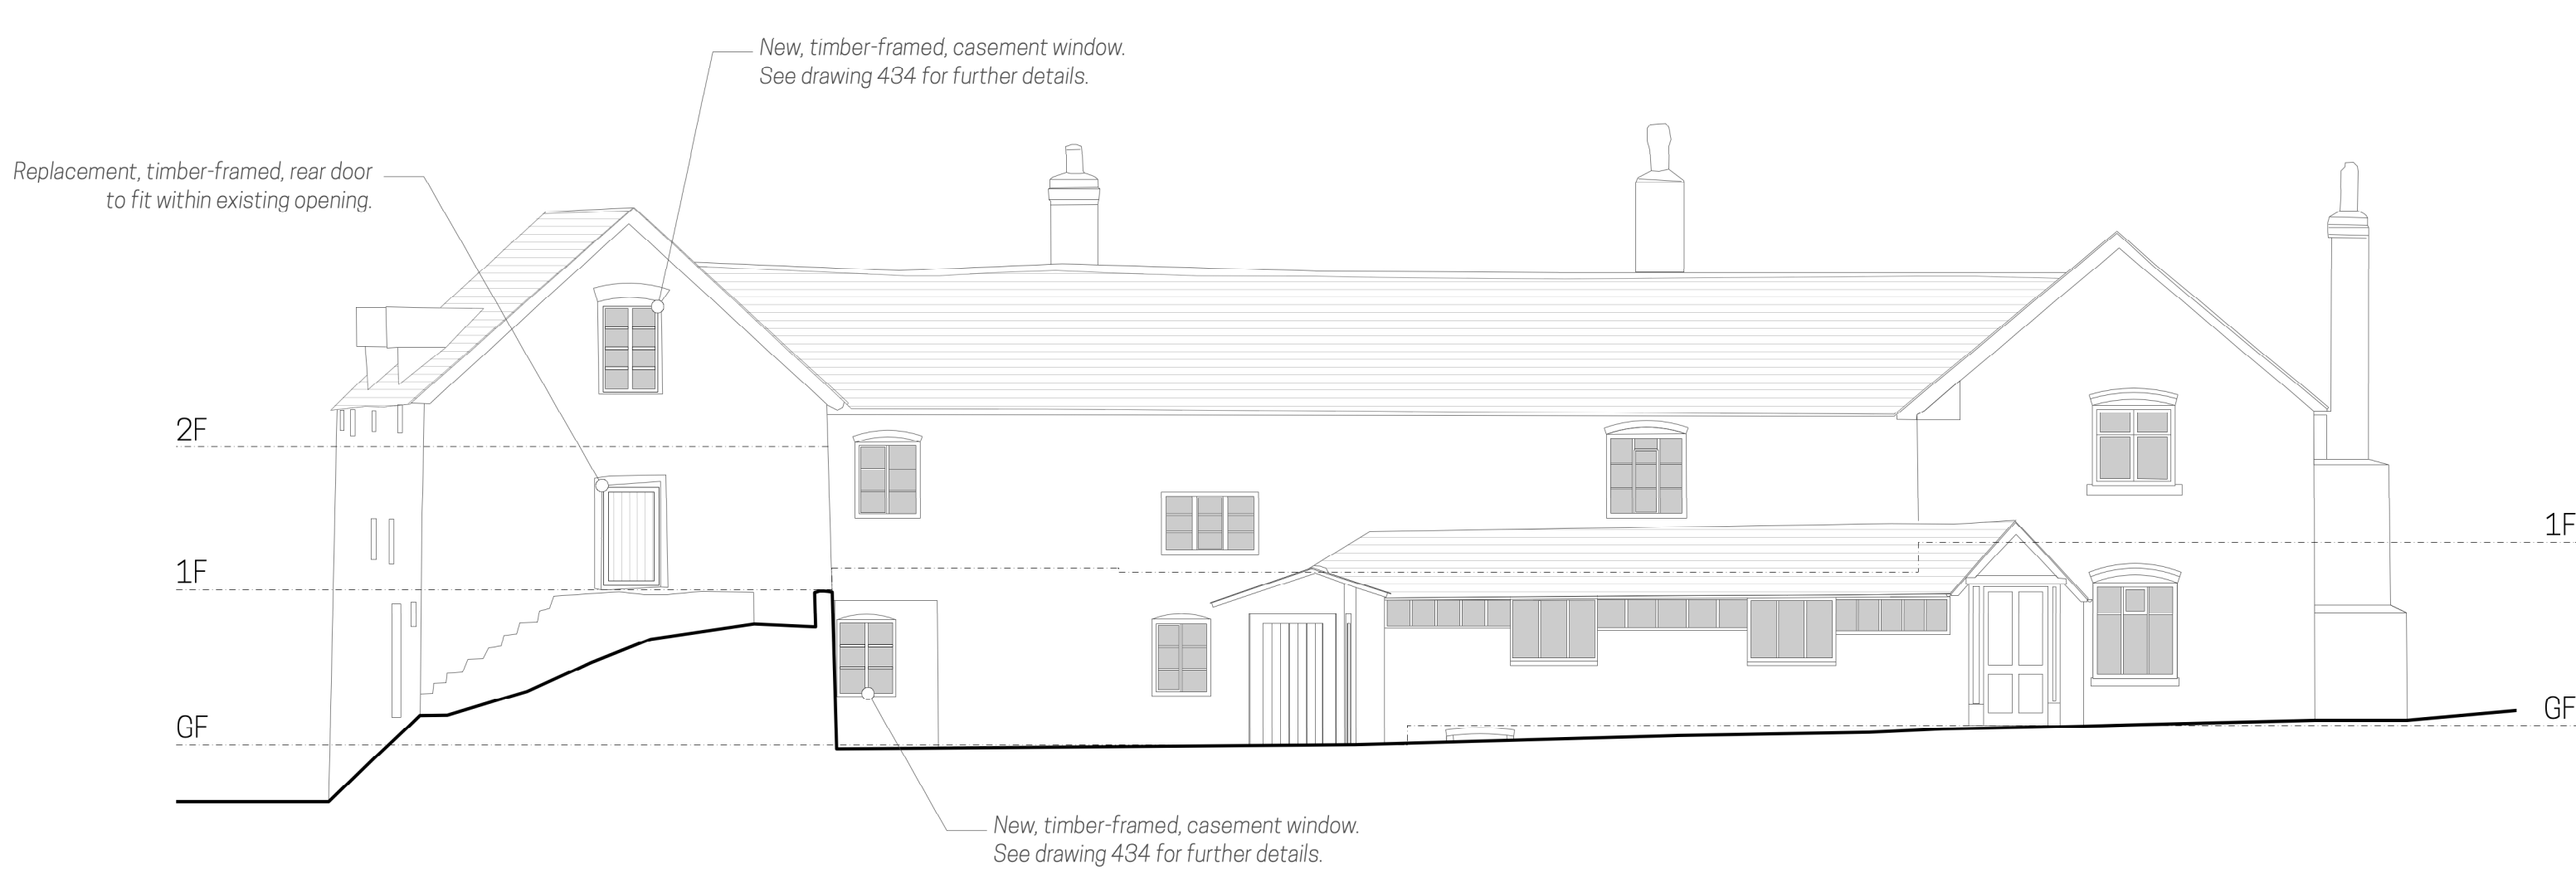

REAR ELEVATION [SOUTH]
1:100 @ A1 / 1:200 @ A3

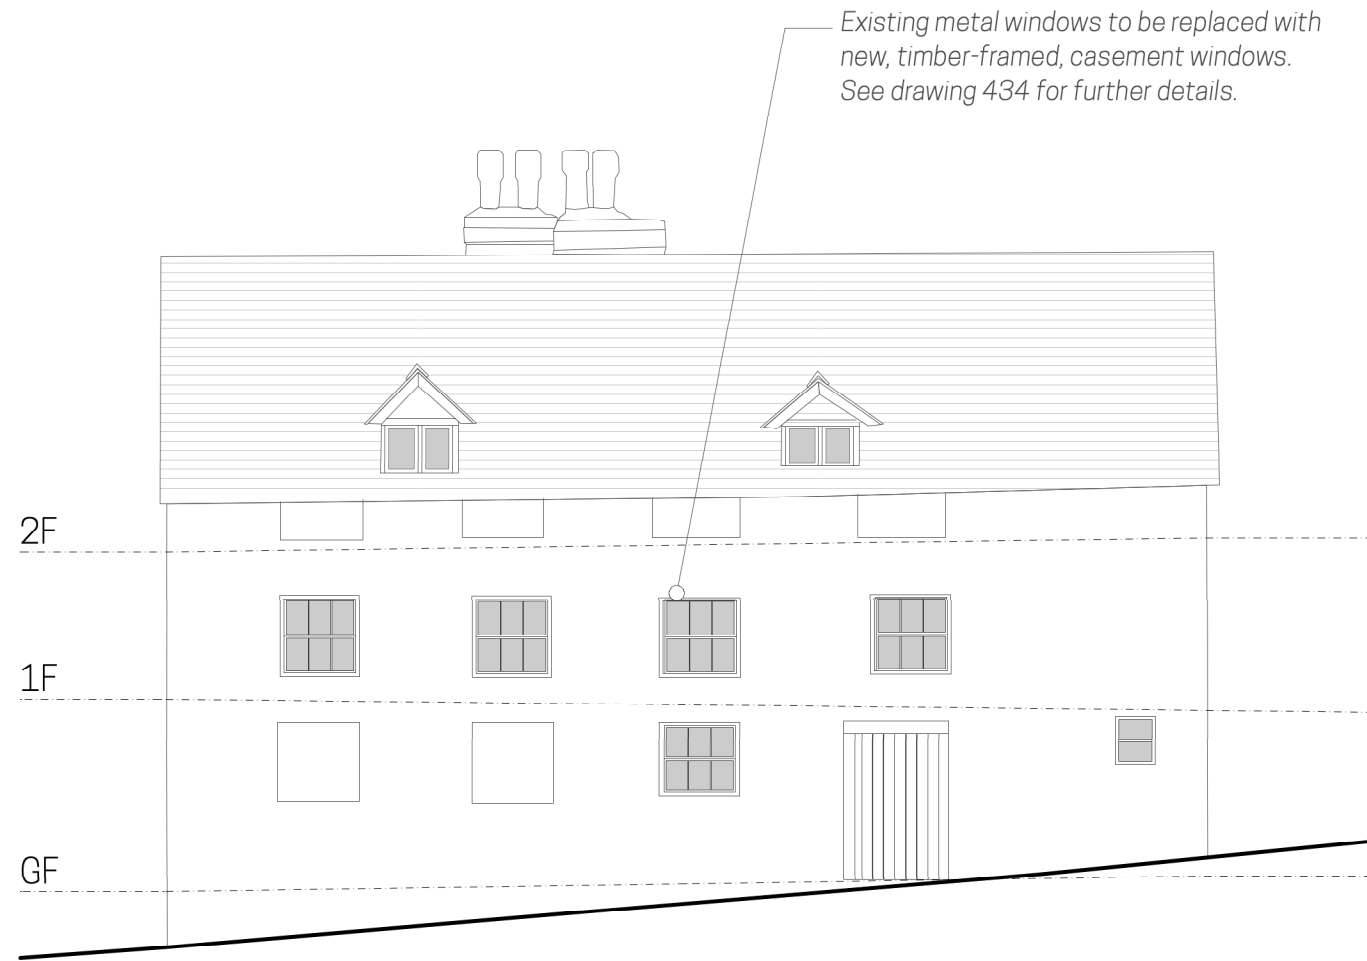

SIDE ELEVATION [WEST]
1:100 @ A1 / 1:200 @ A3

N.B. CLIENT SUPPLIED SURVEY.

KODA
architects and historic building consultants

E: info@kodaarchitects.com
T: 01432 805459
W: www.kodaarchitects.com

Client: MR JOHN RUCK
Site Address: STRETFORDBURY FARM
STOKE PRIOR, LEOMINSTER
HR6 0LP

DWG No: **2116 422**
Date: JUNE 2024
Rev: D
Scale: 1:100 @ A1 / 1:200 @ A3
Drawn by: JM
Status: **PLANNING**
Drawing title: **PROPOSED ELEVATIONS**