

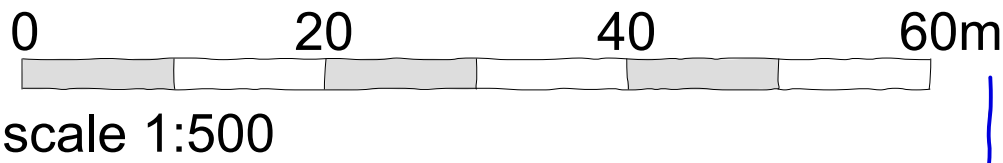


©This drawing and the building works depicted in it are the copyright of the architect and may not be reproduced except by written permission
DO NOT SCALE OFF THIS DRAWING

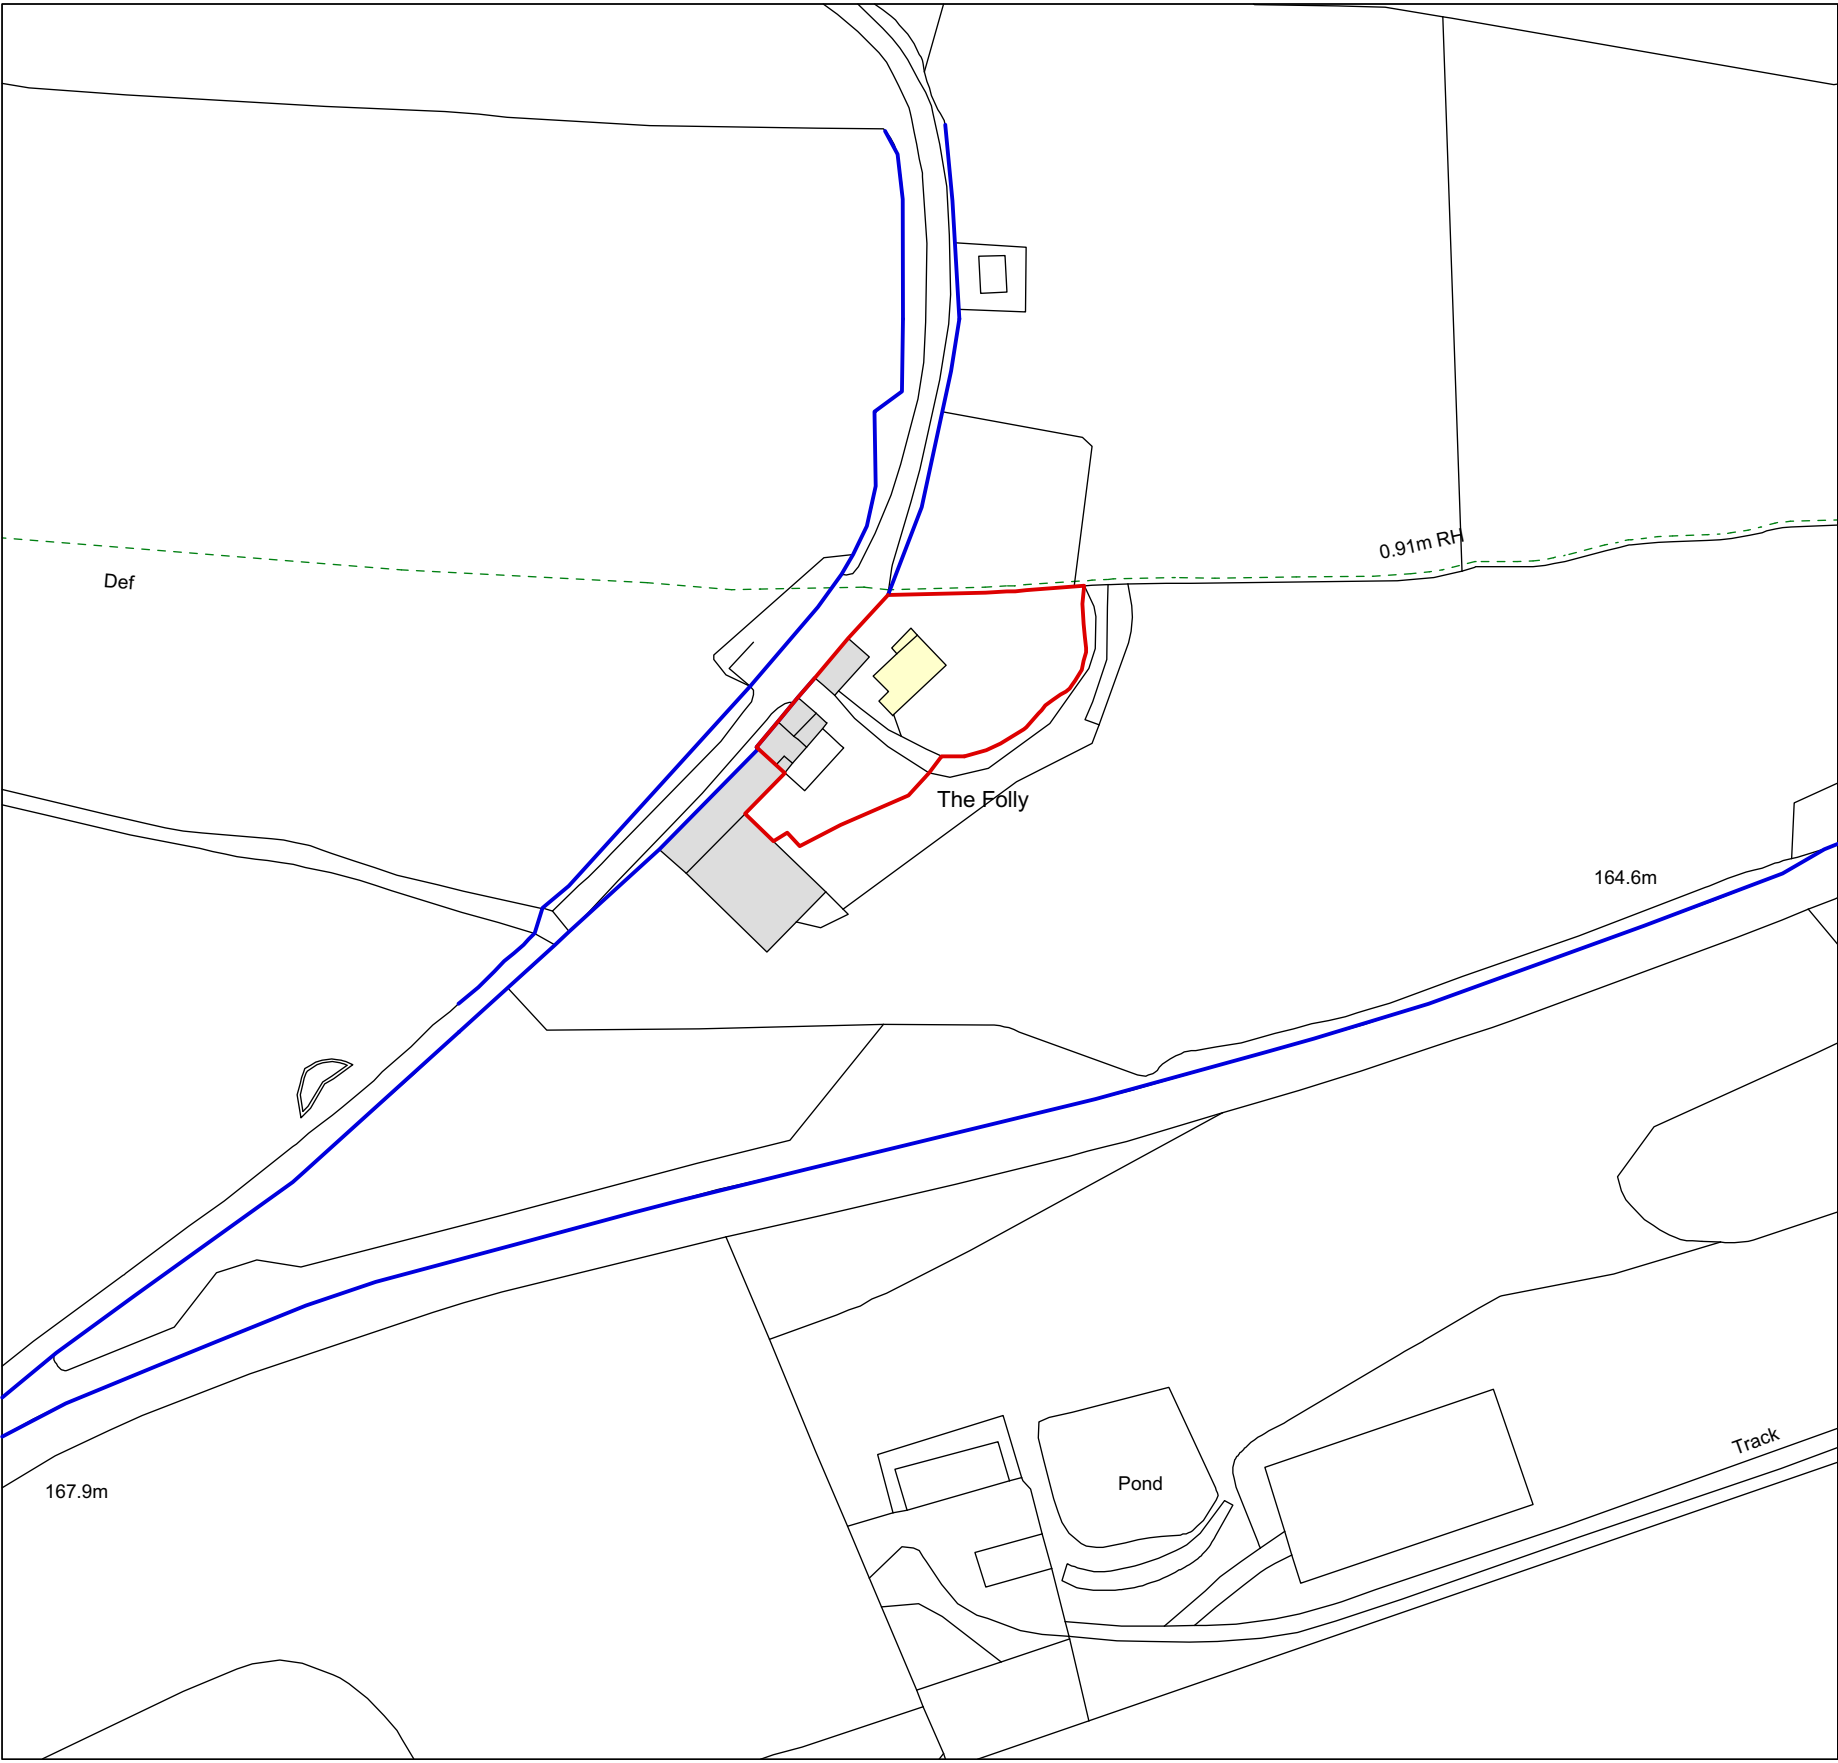

Rev B 26-0-22 Red line boundary (AAS)
Rev A 31-03-22 Scale bar added (AAS)

SITE PLAN (Proposed)
scale 1:500

 

LOCATION PLAN (Existing)
scale 1:1250



<div><div>nick joyce architects ltd</div><div>architects and historic building consultants</div><div>Company No. 9524906Registered in England and Wales</div></div>		
<div>5 BARBOURNE ROAD WORCESTER WR1 1RS</div> <div>TELEPHONE 01905 726307/29911 FAX 01905 726307</div>		
'THE FOLLY', PRESTEIGNE.		
location plan and block plan.		
SCALE - 1:1250 & 500 @ A2	DRAWN - AAS	DRG No - 2307 - LOC rev B
DATE - December 2020	CHECKED -	