


NC08/1354/F1



North elevation



West elevation

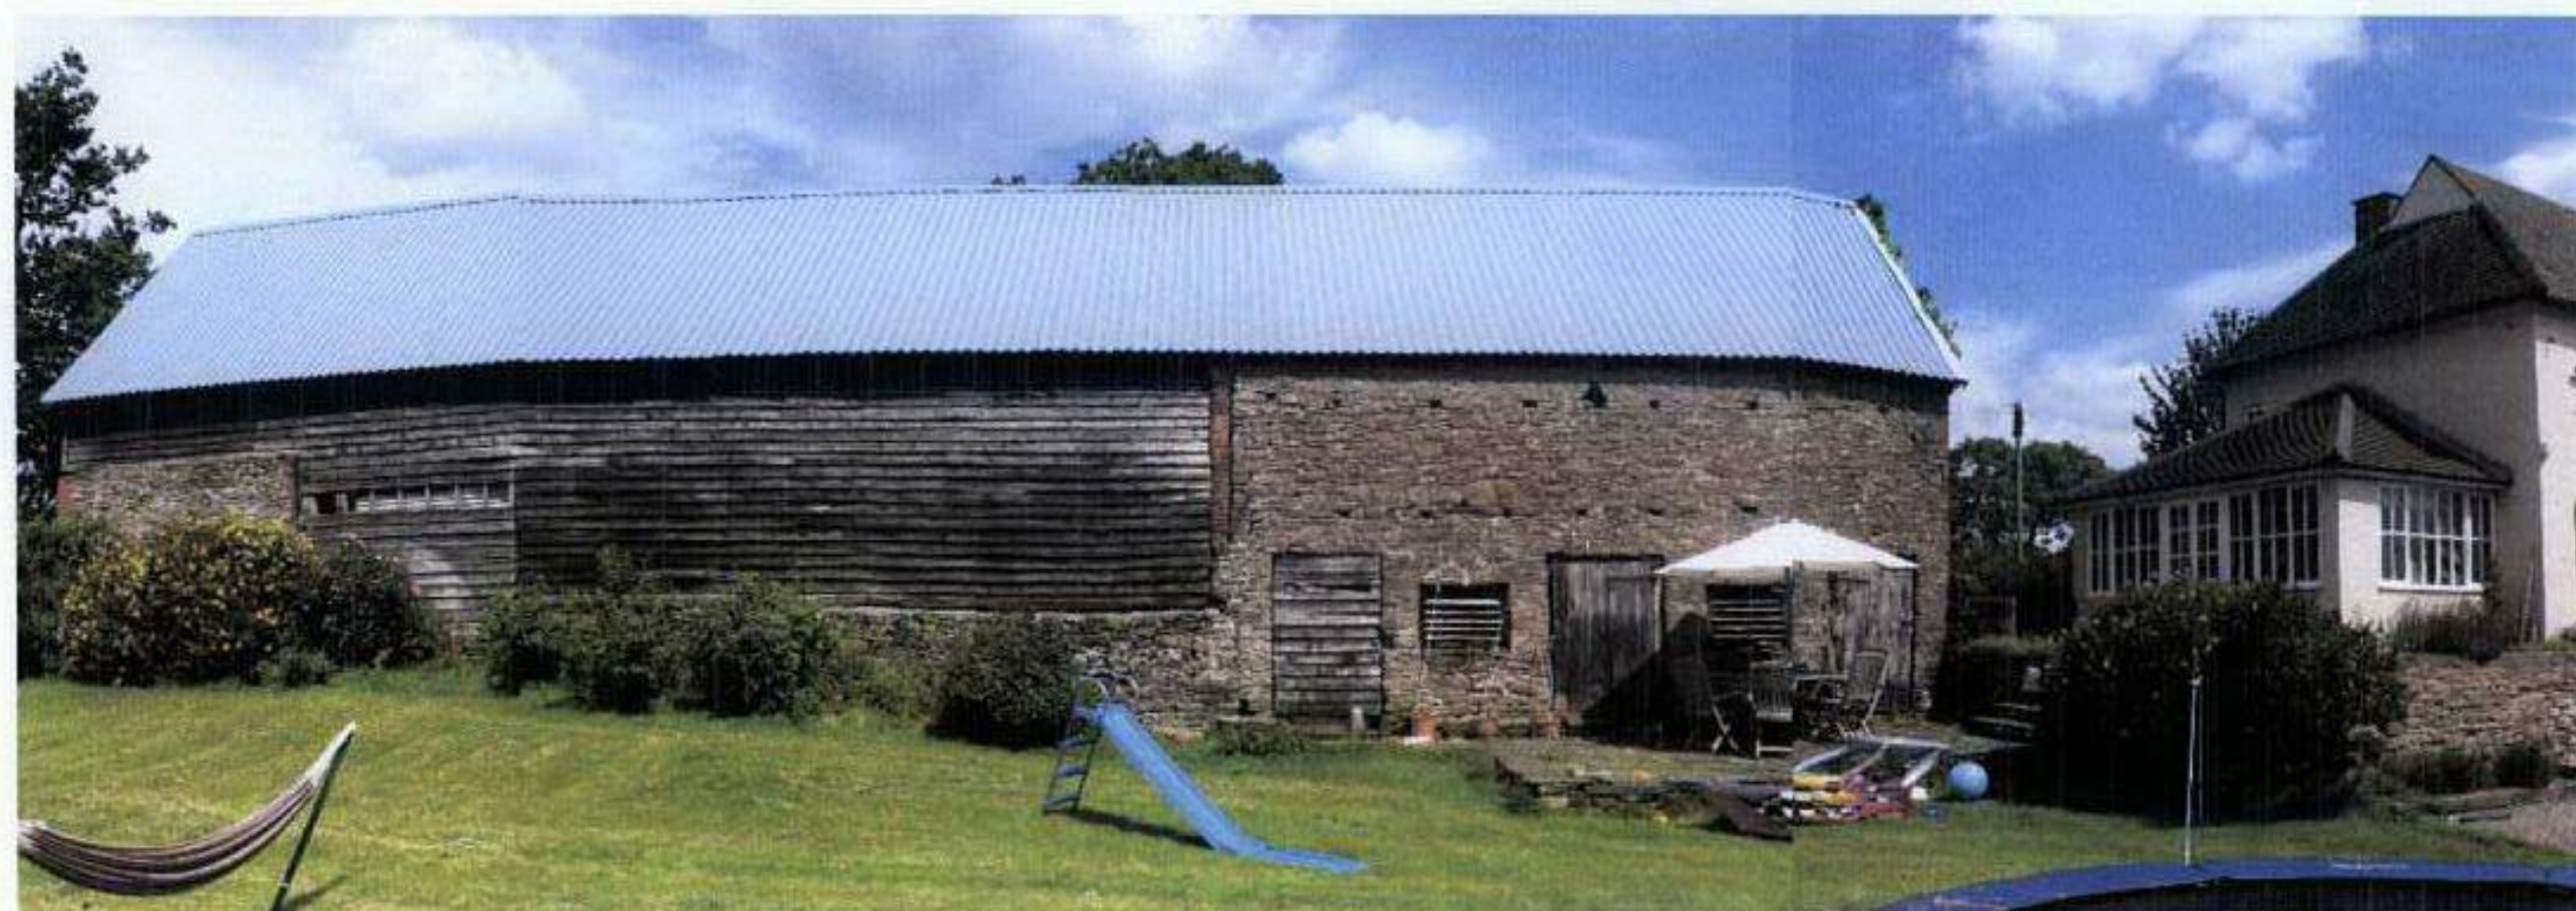

South elevation



East elevation



Diamond Architects

23 - 28 Penn Street
London N1 5DL
T: 020 7739 9309
F: 020 7739 4010
studio@diamondarchitects.co.uk

No.	Date	Author	Description

to be read in conjunction with following drawings	

All dimensions to be checked on site
Contractor to report all discrepancies.
Do not scale from drawings. If in doubt ask.
Drawings to be read in conjunction with
specifications schedules, engineers and
consultants packages.

client Tim & Alice Crichard
project Wall Hills Farm, Thornbury
date 14.08.07
scale not to scale
drawing Barn photos of elevations
dwng no **215.185**