


Site Plan

Scale 1:500 when printed at A4 size

Map Data Copyright 2024 Google Earth

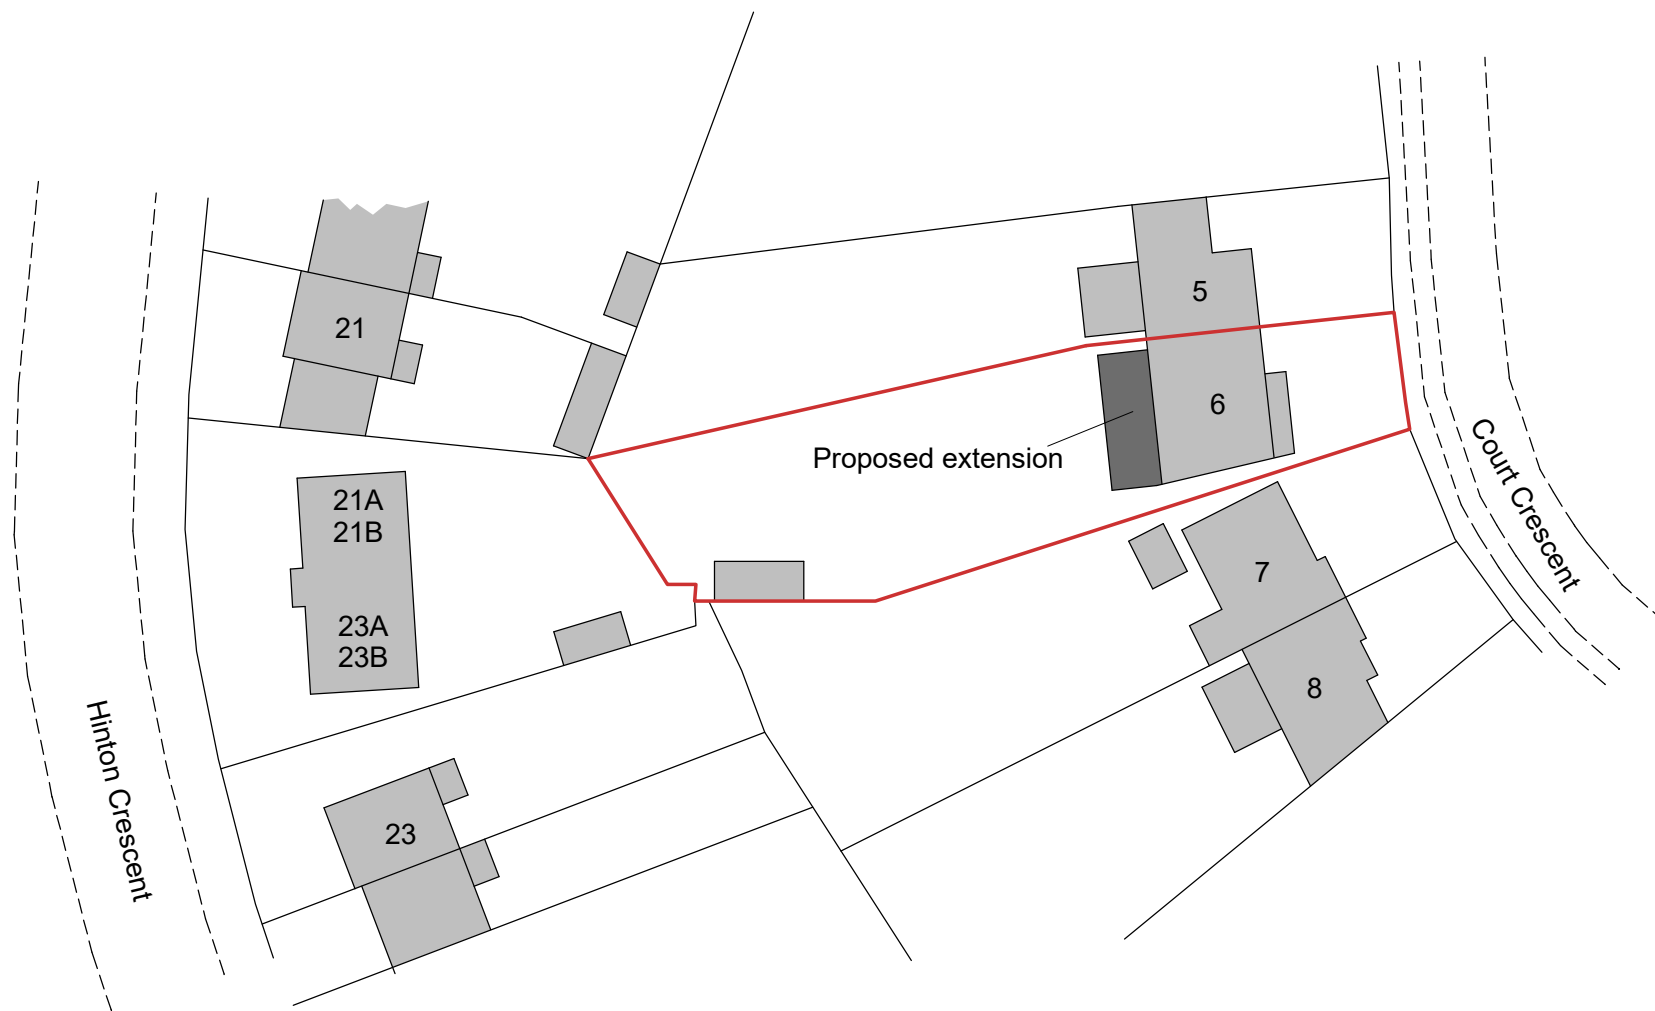

P W Peacock

Architectural Project Planning & Management

57 Stourbridge Road Fairfield Bromsgrove Worcestershire B61 9LY

Tel (01527) 878945

Mobile 07813 943858

E-mail PPeacock1@aol.com

**6 Crescent Court, Hereford,
HR2 6AB**

© 2024

Scale 1:500 Drg No 1743/5 December 2025 SITE PLAN