




FIRST FLOOR PLAN

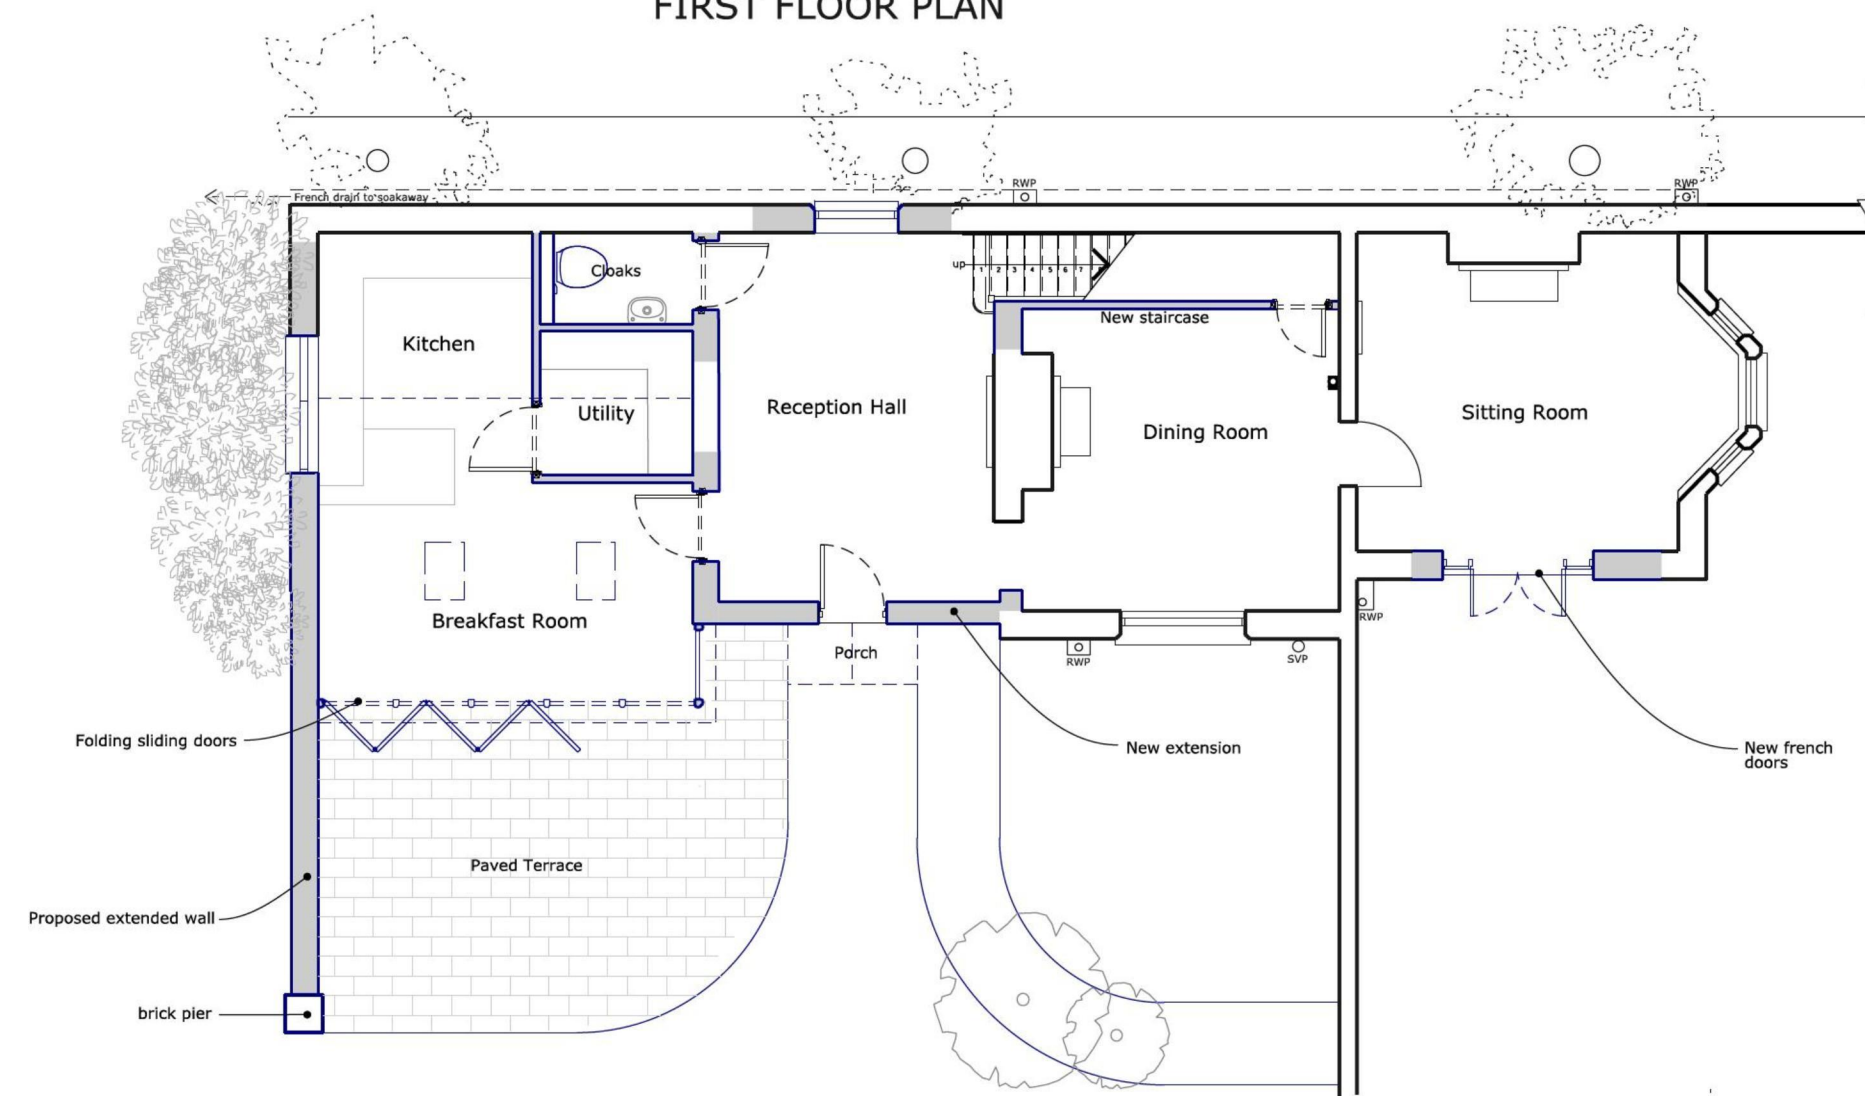

GROUND FLOOR PLAN

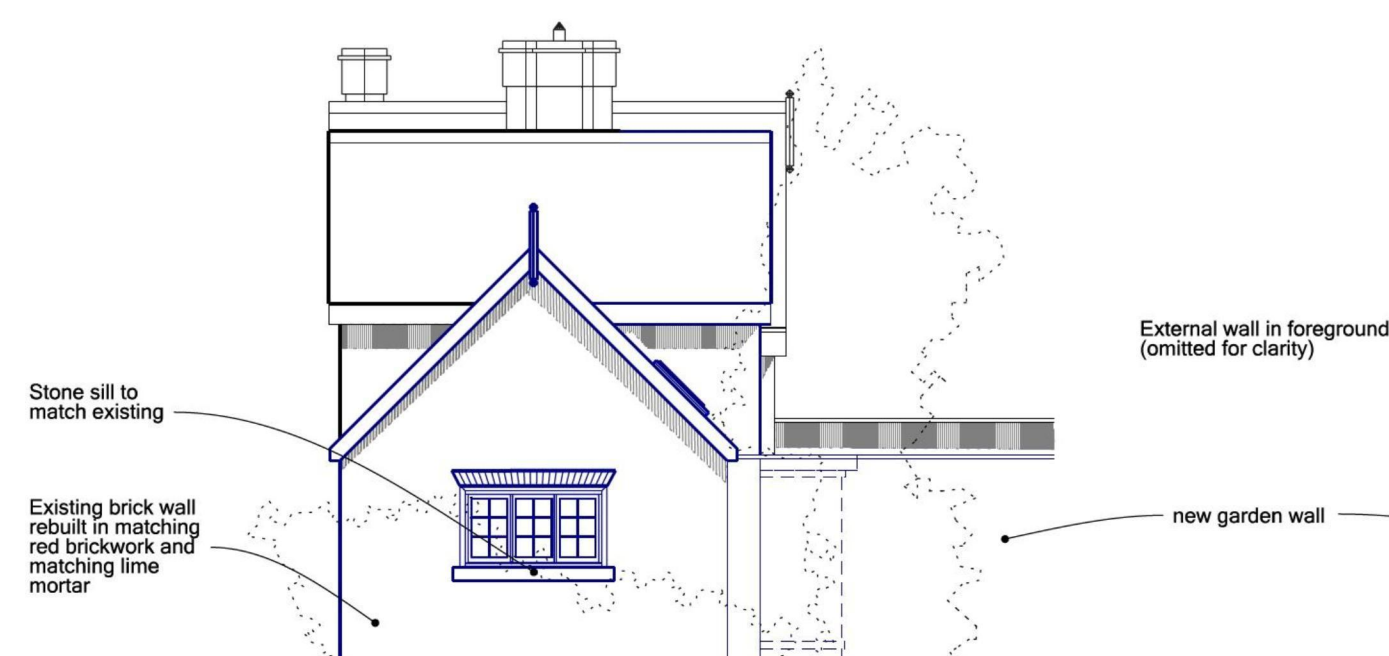

SOUTH ELEVATION

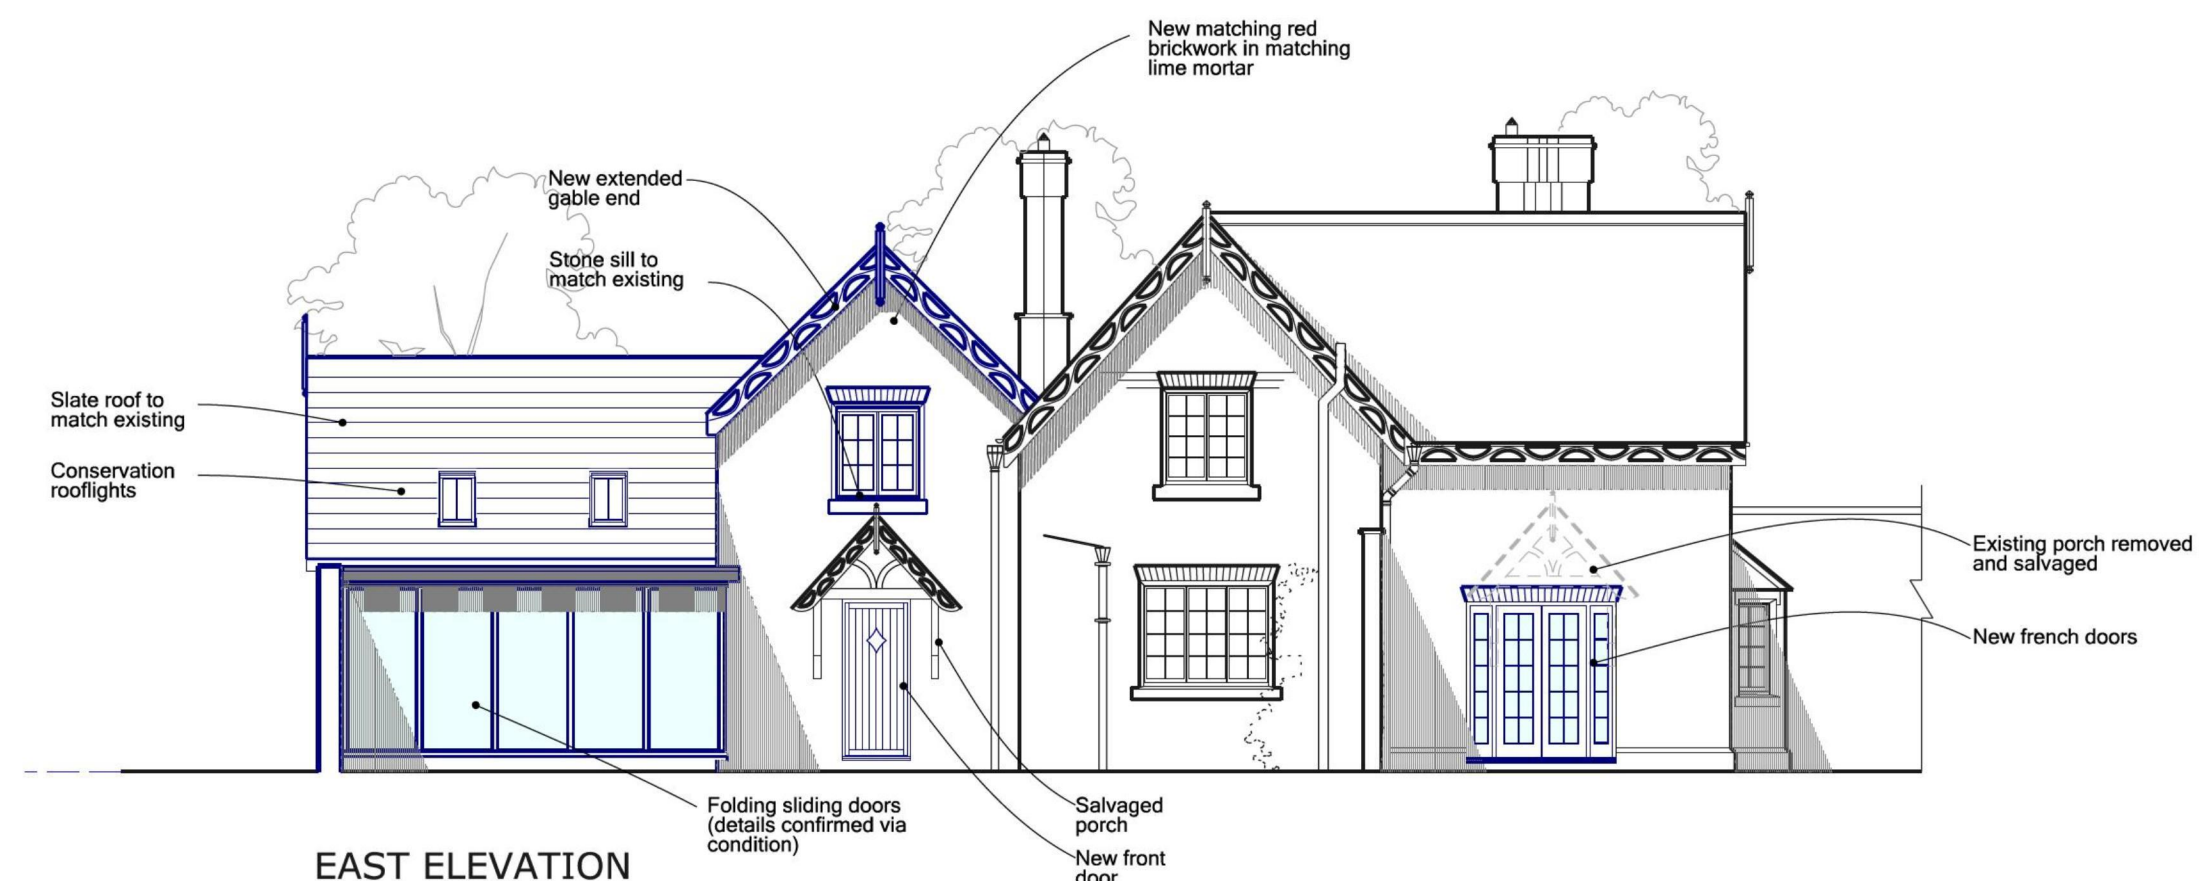

EAST ELEVATION



WEST ELEVATION



NORTH ELEVATION

B - 11/06/15 - conservation rooflight to kitchen east elevation - AJW  
 REVISIONS A - 19/05/15 - patent glazing removed from kitchen - AJW



**hookmasonarchitecture**

Hook Mason Limited  
 41 Widemarsh Street  
 Hereford  
 HR4 9EA

t. 01432 352299  
 f. 01432 352272  
 e. info@hookmason.co.uk  
 w. hookmason.co.uk

REHAU LTD

GARDEN COTTAGE, HILL COURT,  
 ROSS-ON-WYE

PROPOSED PLANS AND  
 ELEVATIONS

SCALE @ A2  
 1:100

DATE  
 FEB 15

DRAWING NO.  
 2055-31-3B

DO NOT SCALE FROM THIS DRAWING

DRAWN BY SG

CHECKED BY AJW

