


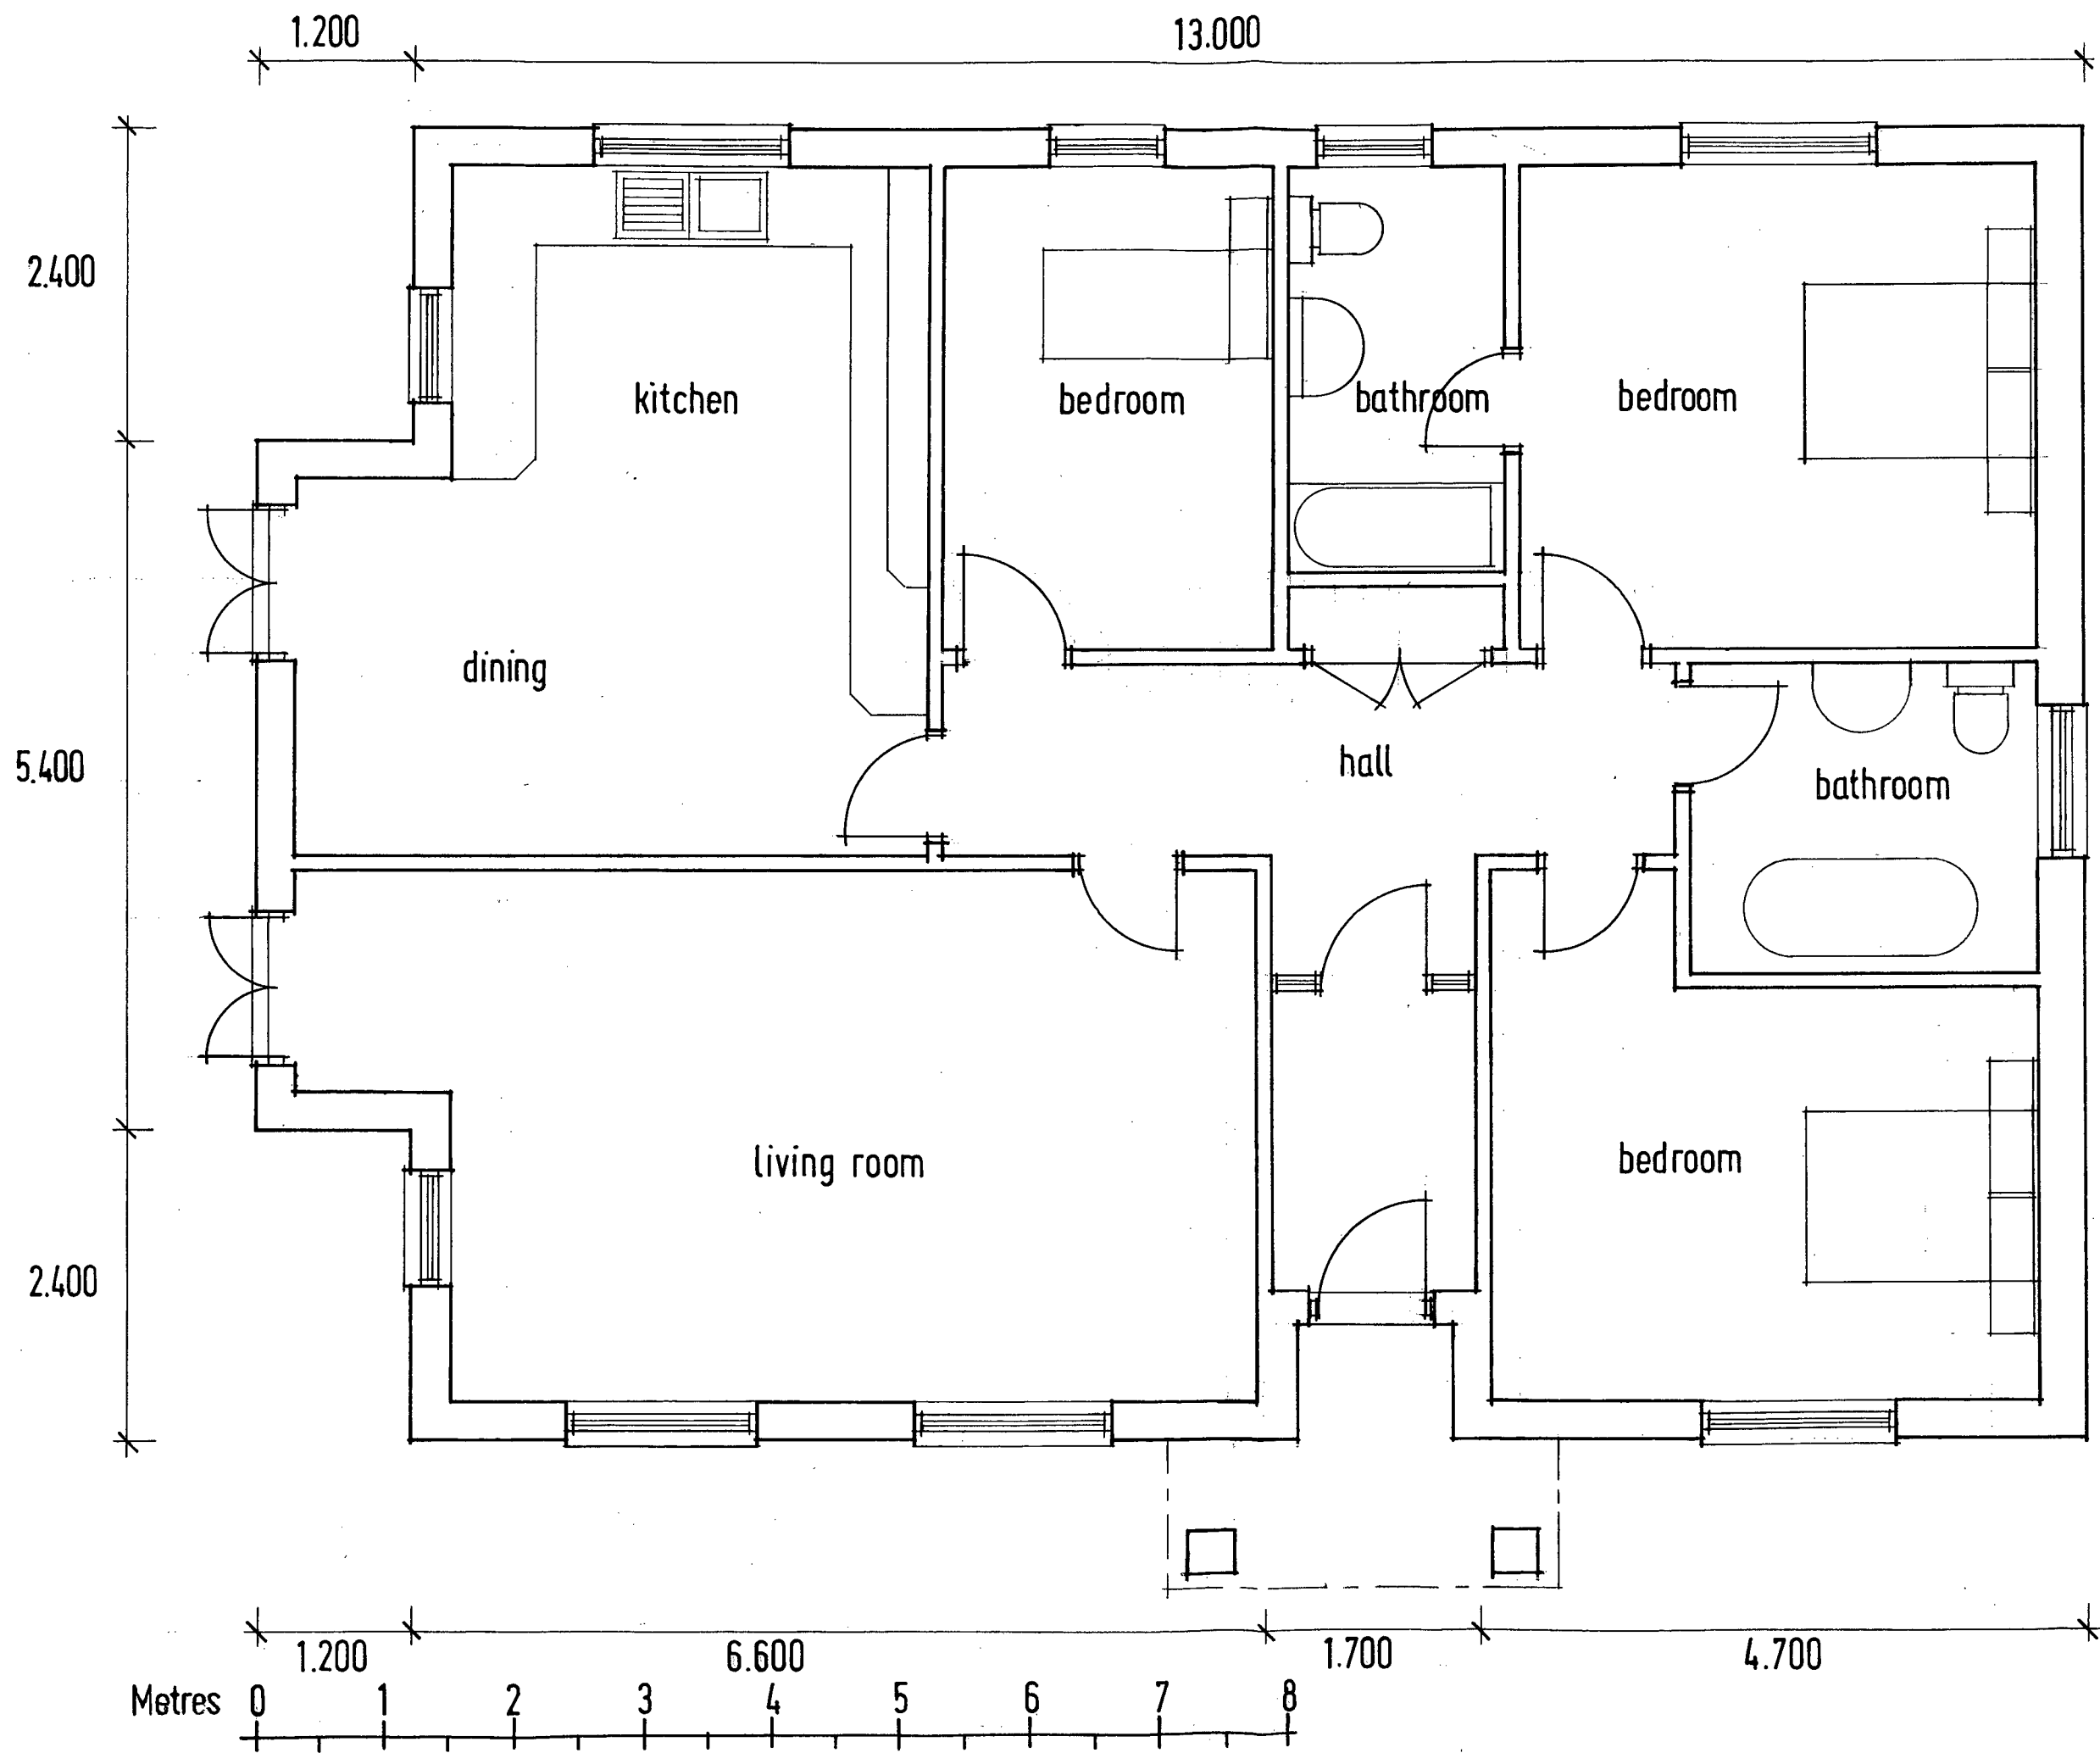

Ground Floor Plan
Scale 1:50 Drwg.no.4
Replacement Cottage
"Santa Maria"
Bringsty Common
Bromyard WR6 5UJ

HEREFORDSHIRE COUNCIL PLANNING SERVICES DEVELOPMENT CONTROL		
4 - DEC 2013		
To		
Ackd		File