
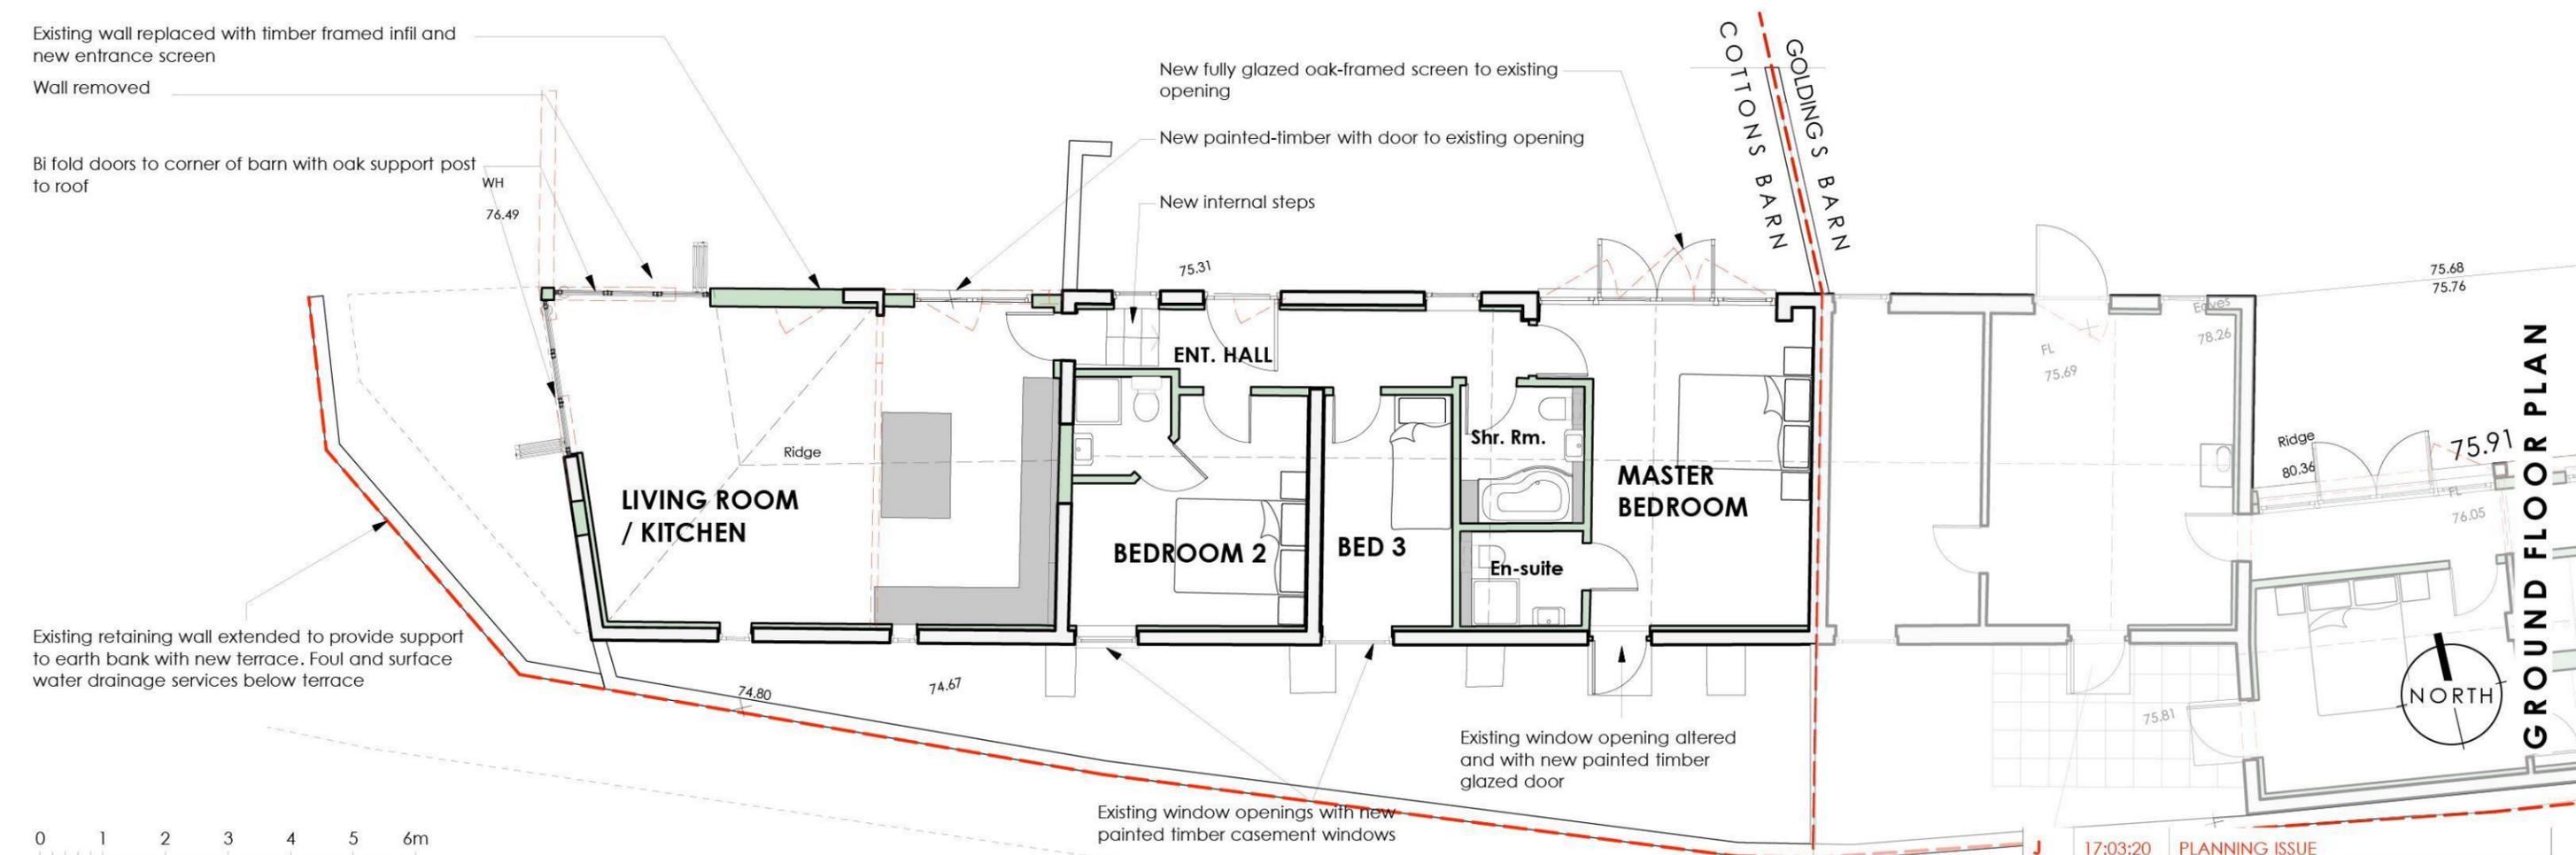


KEY

- Existing Structure
- Proposed Structure
- Roof
- Demolished
- Surface 'made good' to match existing
- Existing glazing
- New glazing

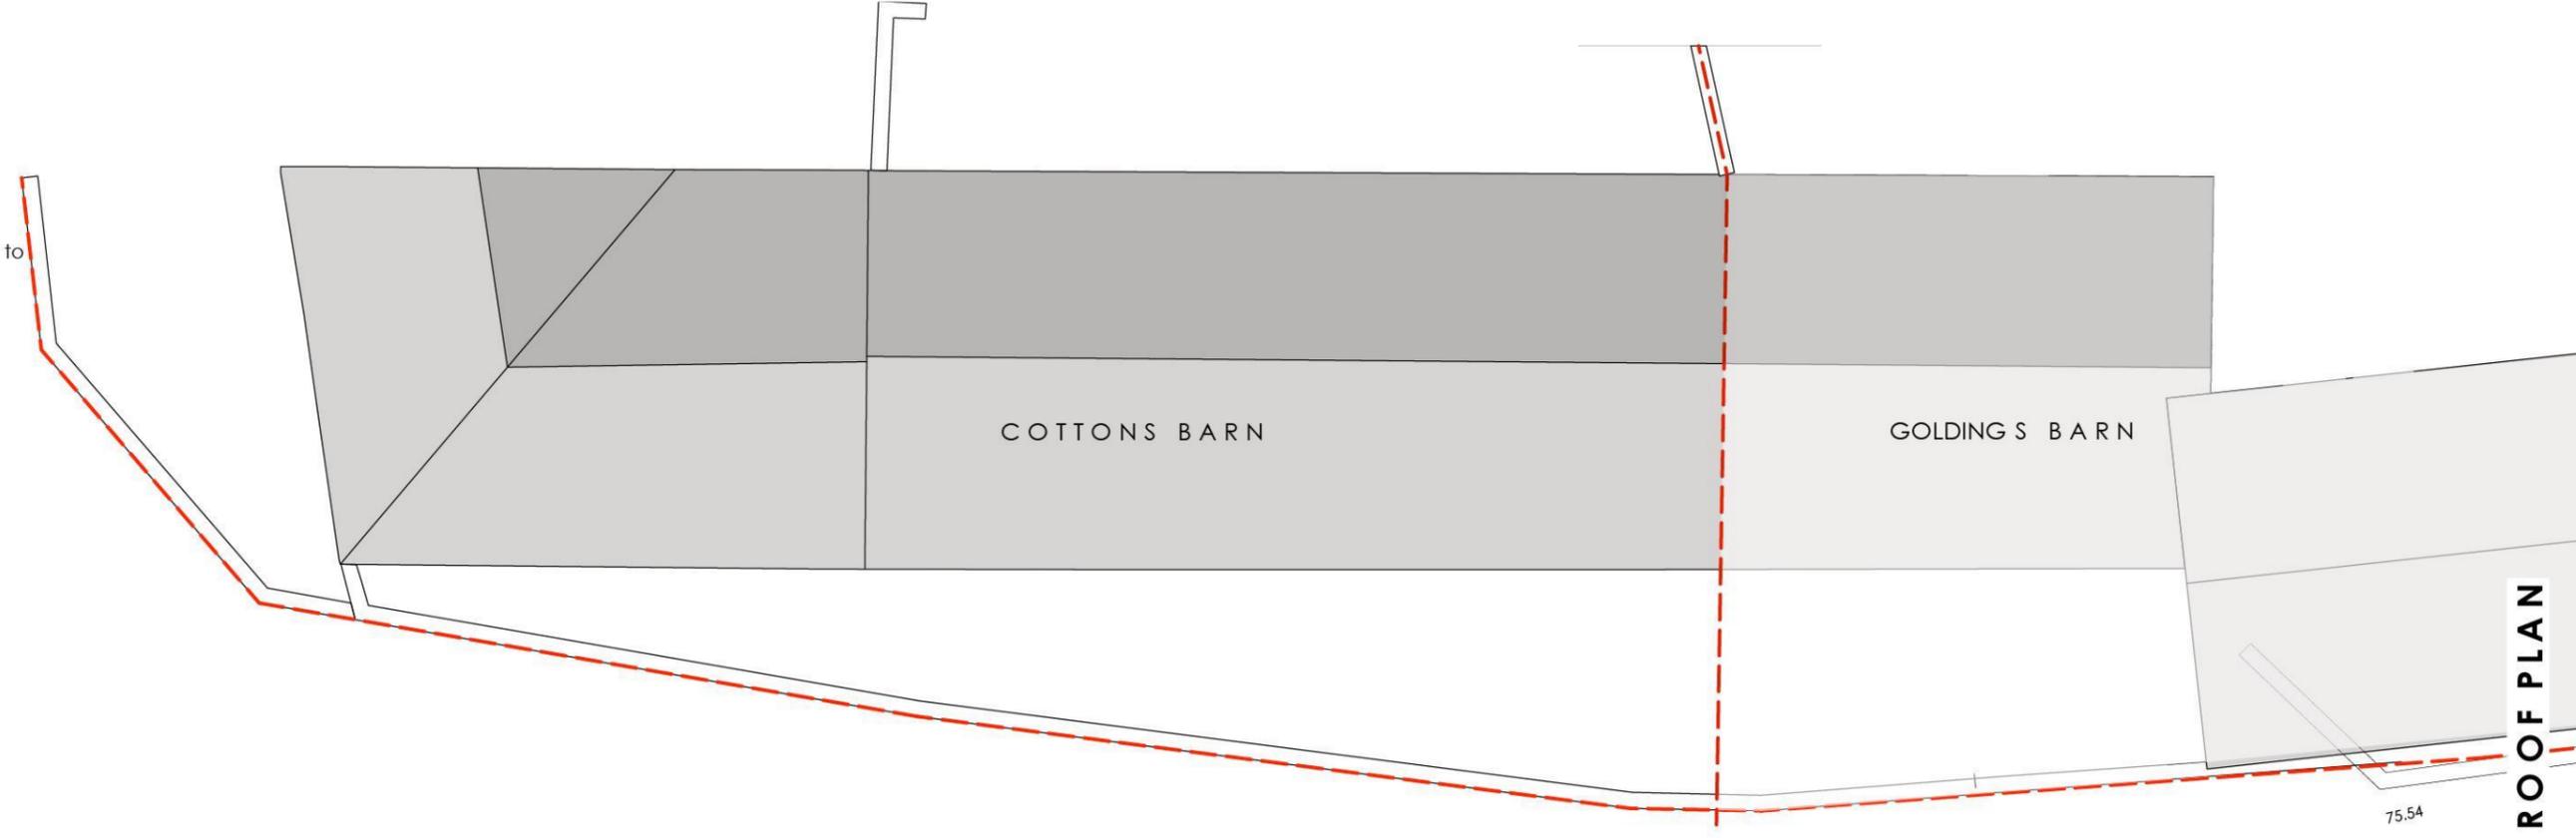

Paul Rogers R.I.B.A.
 11, The Grove, Cheltenham, GL52 6SX.
 T. 01 242 523415 M. 07986472970 E. paul@rogers417.co.uk

Client
Mr J Nicholls
 Project Address
Cottons Barn, Pegs Farm Staplow HR8 1NW

Project Description
Proposed Alterations and Improvements
 Drawing Title
Proposed Ground Floor Plan

J	17:03:20	PLANNING ISSUE
Rev	Date	Notes
Scale		
1 : 100 @ A3		
Drawing No.		Rev.
147.210.6		J