


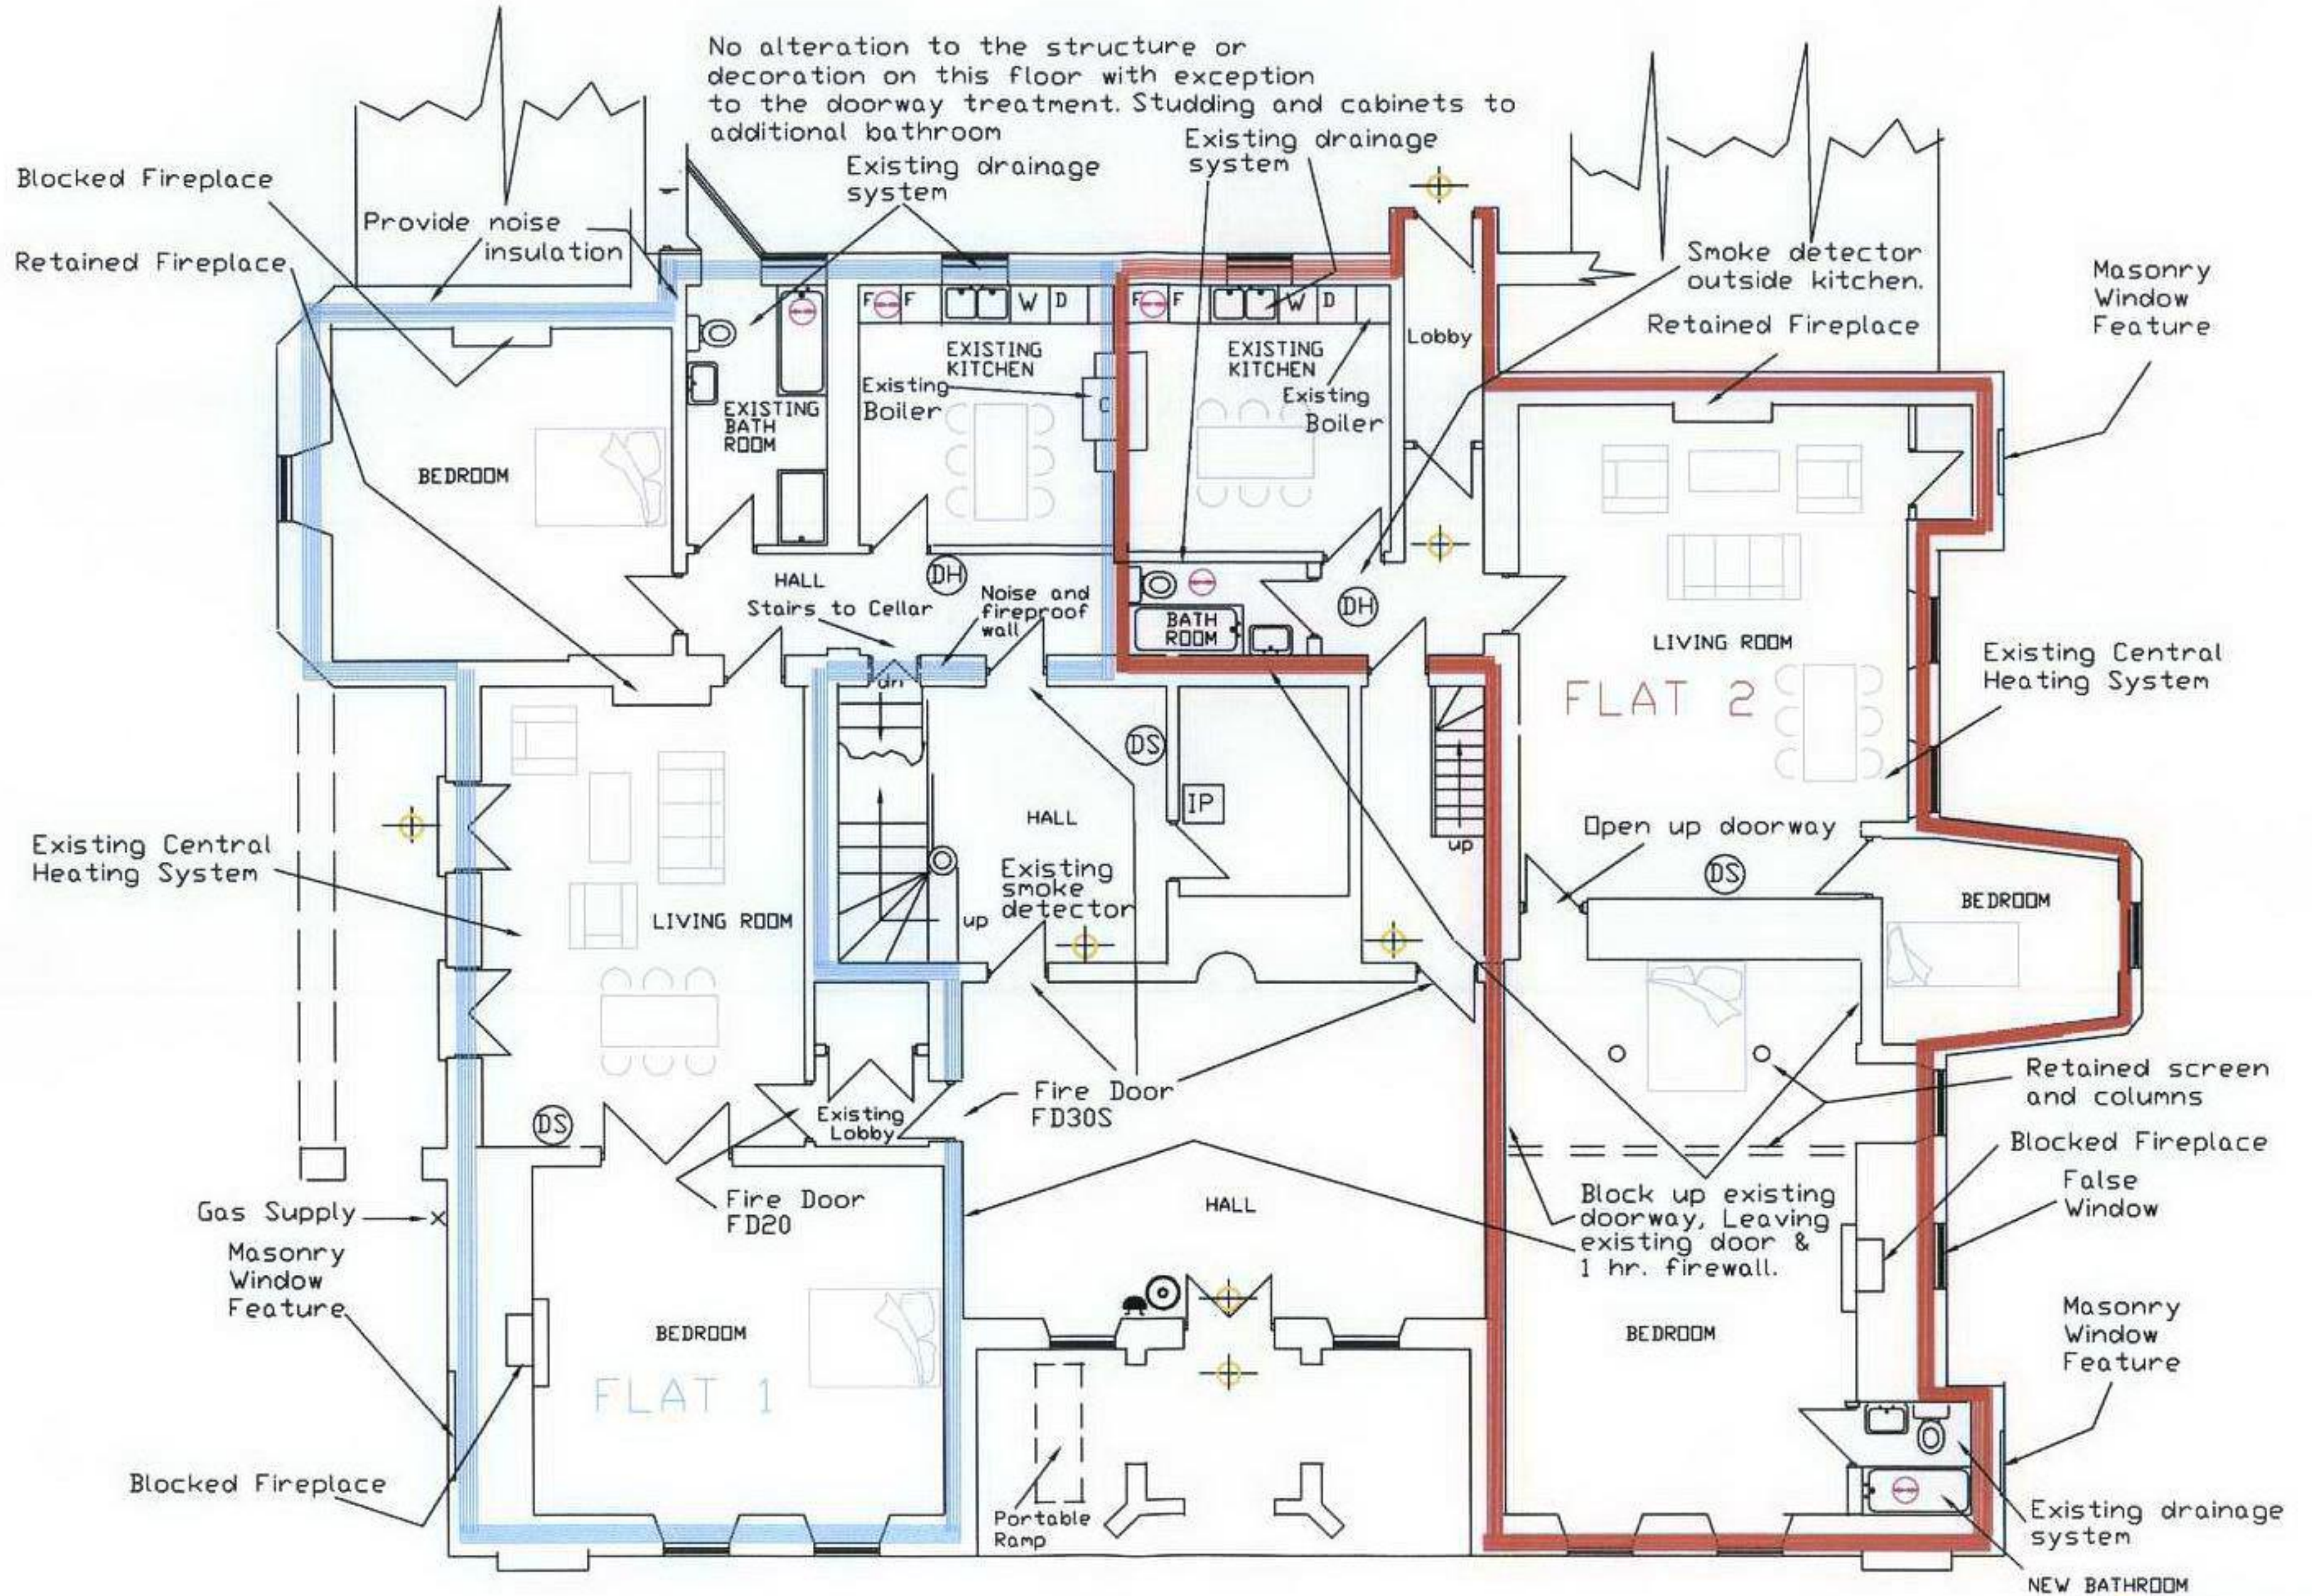

PROPOSED DEVELOPMENT AT
NEWCOURT, LUGWARDINE,
HEREFORDSHIRE.

GROUND FLOOR PLAN

CE06/3471/F

DRAWN: J.E.SMITH B.A.(Hons.)
DATE: 08.10.05
AMENDED: 02.11.05
AMENDED: 09.08.06
AMENDED: 15.09.06
SCALE: 1/100
Dwg. NC3006

H.M.S.C. HERFORDSHIRE COUNCIL
PLANNING SERVICES
DEVELOPMENT CONTROL

30 OCT 2006

To:
Ack'd:
File: