




FRONT ELEVATION

H486---5



SIDE ELEVATION

H486---5

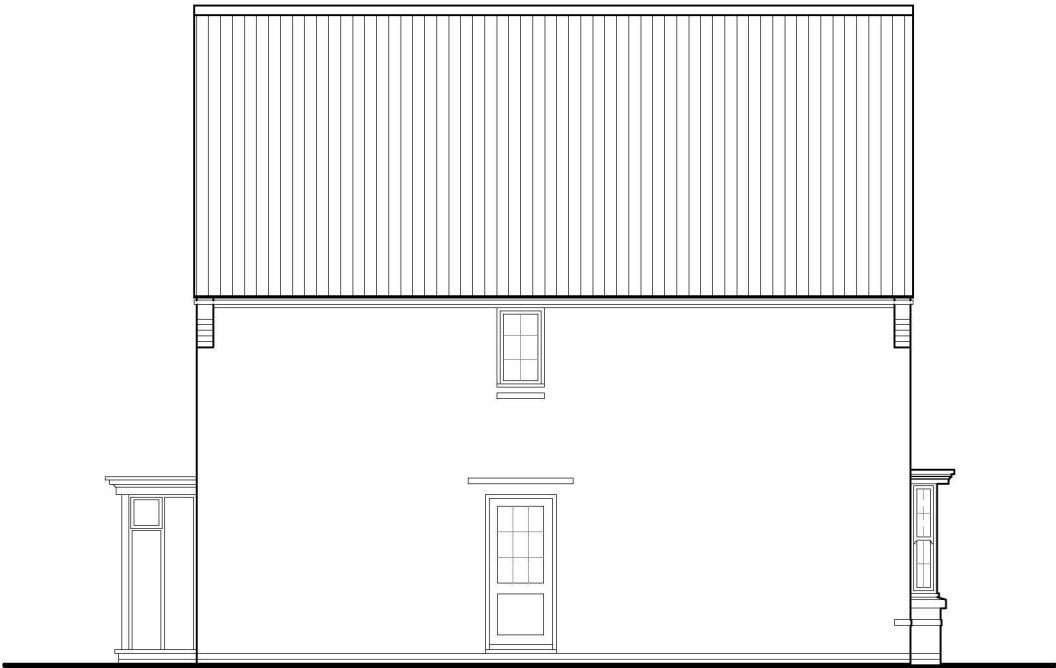

REAR ELEVATION

H486---5



SIDE ELEVATION

H486---5

WARNING TO HOUSE-PURCHASERS.
Buyers are warned that this is a working drawing and the contents of this drawing may be subject to change during the progress of the build process. The layout, form, content and dimensions specified are included for general guidance only. The finishes or features shown may alter in respect of individual properties. Whilst we make every effort to ensure our drawings are up to date there may from time to time be an unavoidable delay in updating these due to changes in regulations and/or re-planning. Purchasers are advised to check with the Sales Adviser whether any alterations have been made to this drawing. The contents of this drawing do not constitute a contract, part of any contract or warranty unless specifically incorporated into the contract. They should not be relied upon for the purposes of entering into a contract to purchase any property.

THIS DRAWING IS COMPLIANT WITH
2010 & 2013 BUILDING REGULATIONS

TOTAL FLOOR AREA - 1222 Sqft

<div>DAVID WILSON HOMES</div>				Date: Dec 14	
House Type: H486---5				Description: Please refer to Data Sheet for full revisions.	
Description: MARKETING 1 OF 2				Rev: A	
Site/Marketing Name: HOLLINWOOD				Date: July 12	
Scale: 1:100				Drawn: RLS	
Site Ref:				Checked:	
				Spec: A2	