



First Floor Plan as Existing

1:50

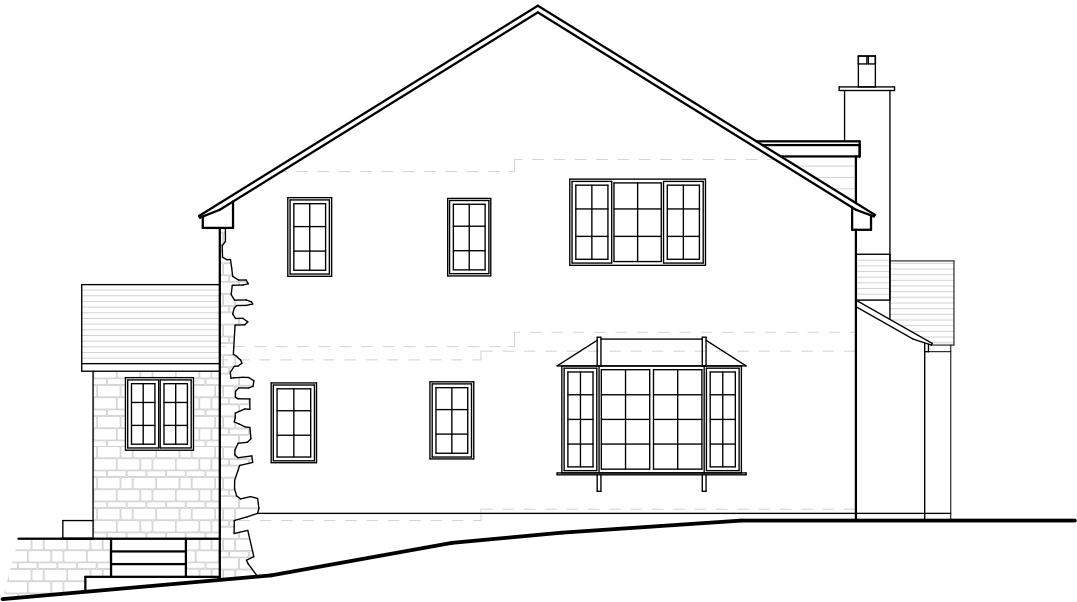

Side Elevation as Existing

1:100

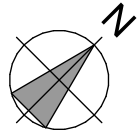

Scale 1:50 0 1m

Scale 1:100 1 0 1 2m

**METRIC
DESIGN**

ARCHITECTURE

Tel: 07590 433 668
mail@metricdesign.uk
www.metricdesign.uk

CLIENT
Ms Heidi Newton

PROJECT
Alterations to Stone Masons
Cottage, Linton, Ross-on-Wye

STATUS
PLANNING

DRAWING TITLE
First Floor Plan and Side
Elevation as Existing

SCALE 1:50, 1:100@A3

DATE September 2022

DRAWING NO. REV
1643-P-201