




North West Elevation

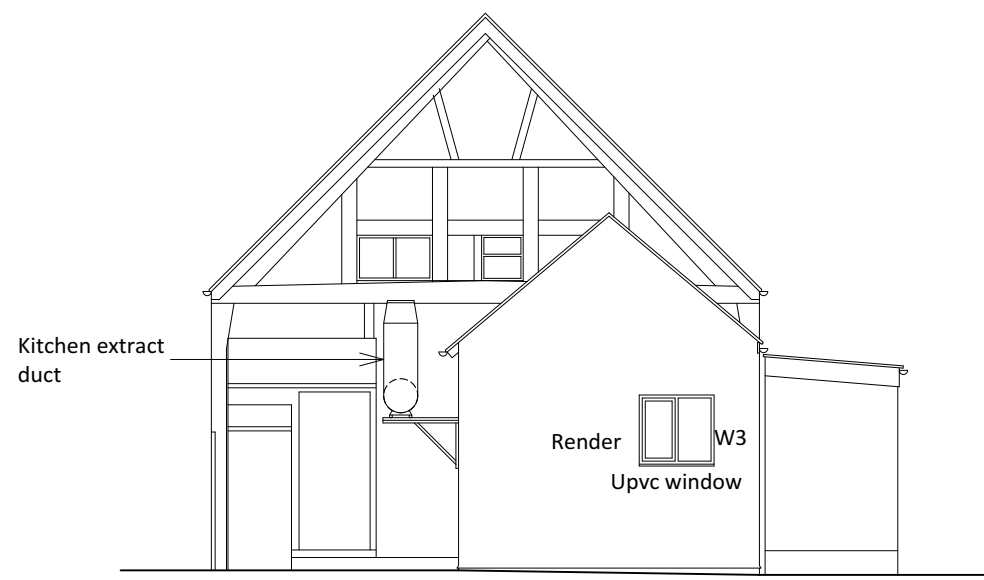


South West Elevation (without pergola)

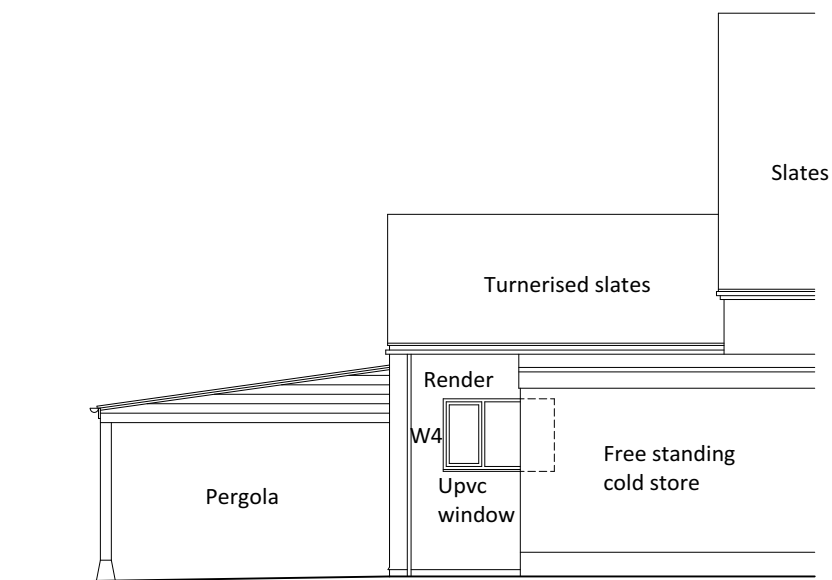

South East Elevation

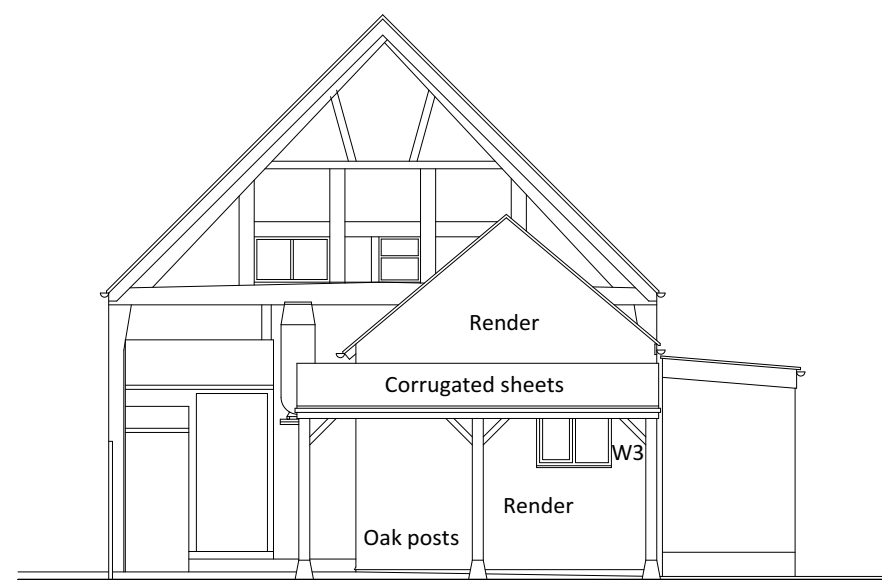

South West Elevation (with pergola)

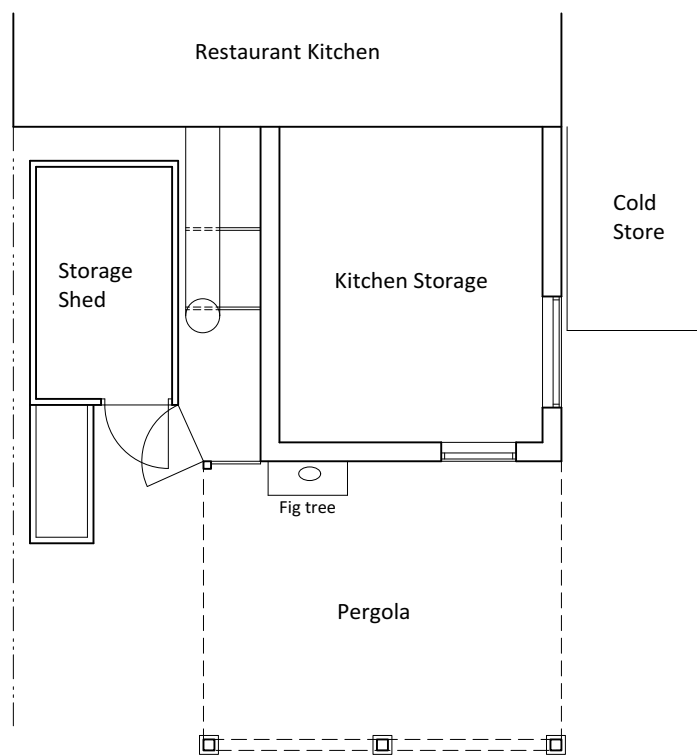

Ground Floor Plan

Scale 0 1m 2m 3m 4m 5m

Revisions:

Client: Mrs J Whitmarsh
Job: Jules Restaurant, Portland House, Weobley
Title: Existing Building
Scale: 1:100 @ A2
Date: October 2023
Drawing No: 2371/01

Bryan Thomas
Architectural Design Limited
The Malt House
Shobdon, Leominster
Tel/Fax 01568 708238