




NW09/0781/F

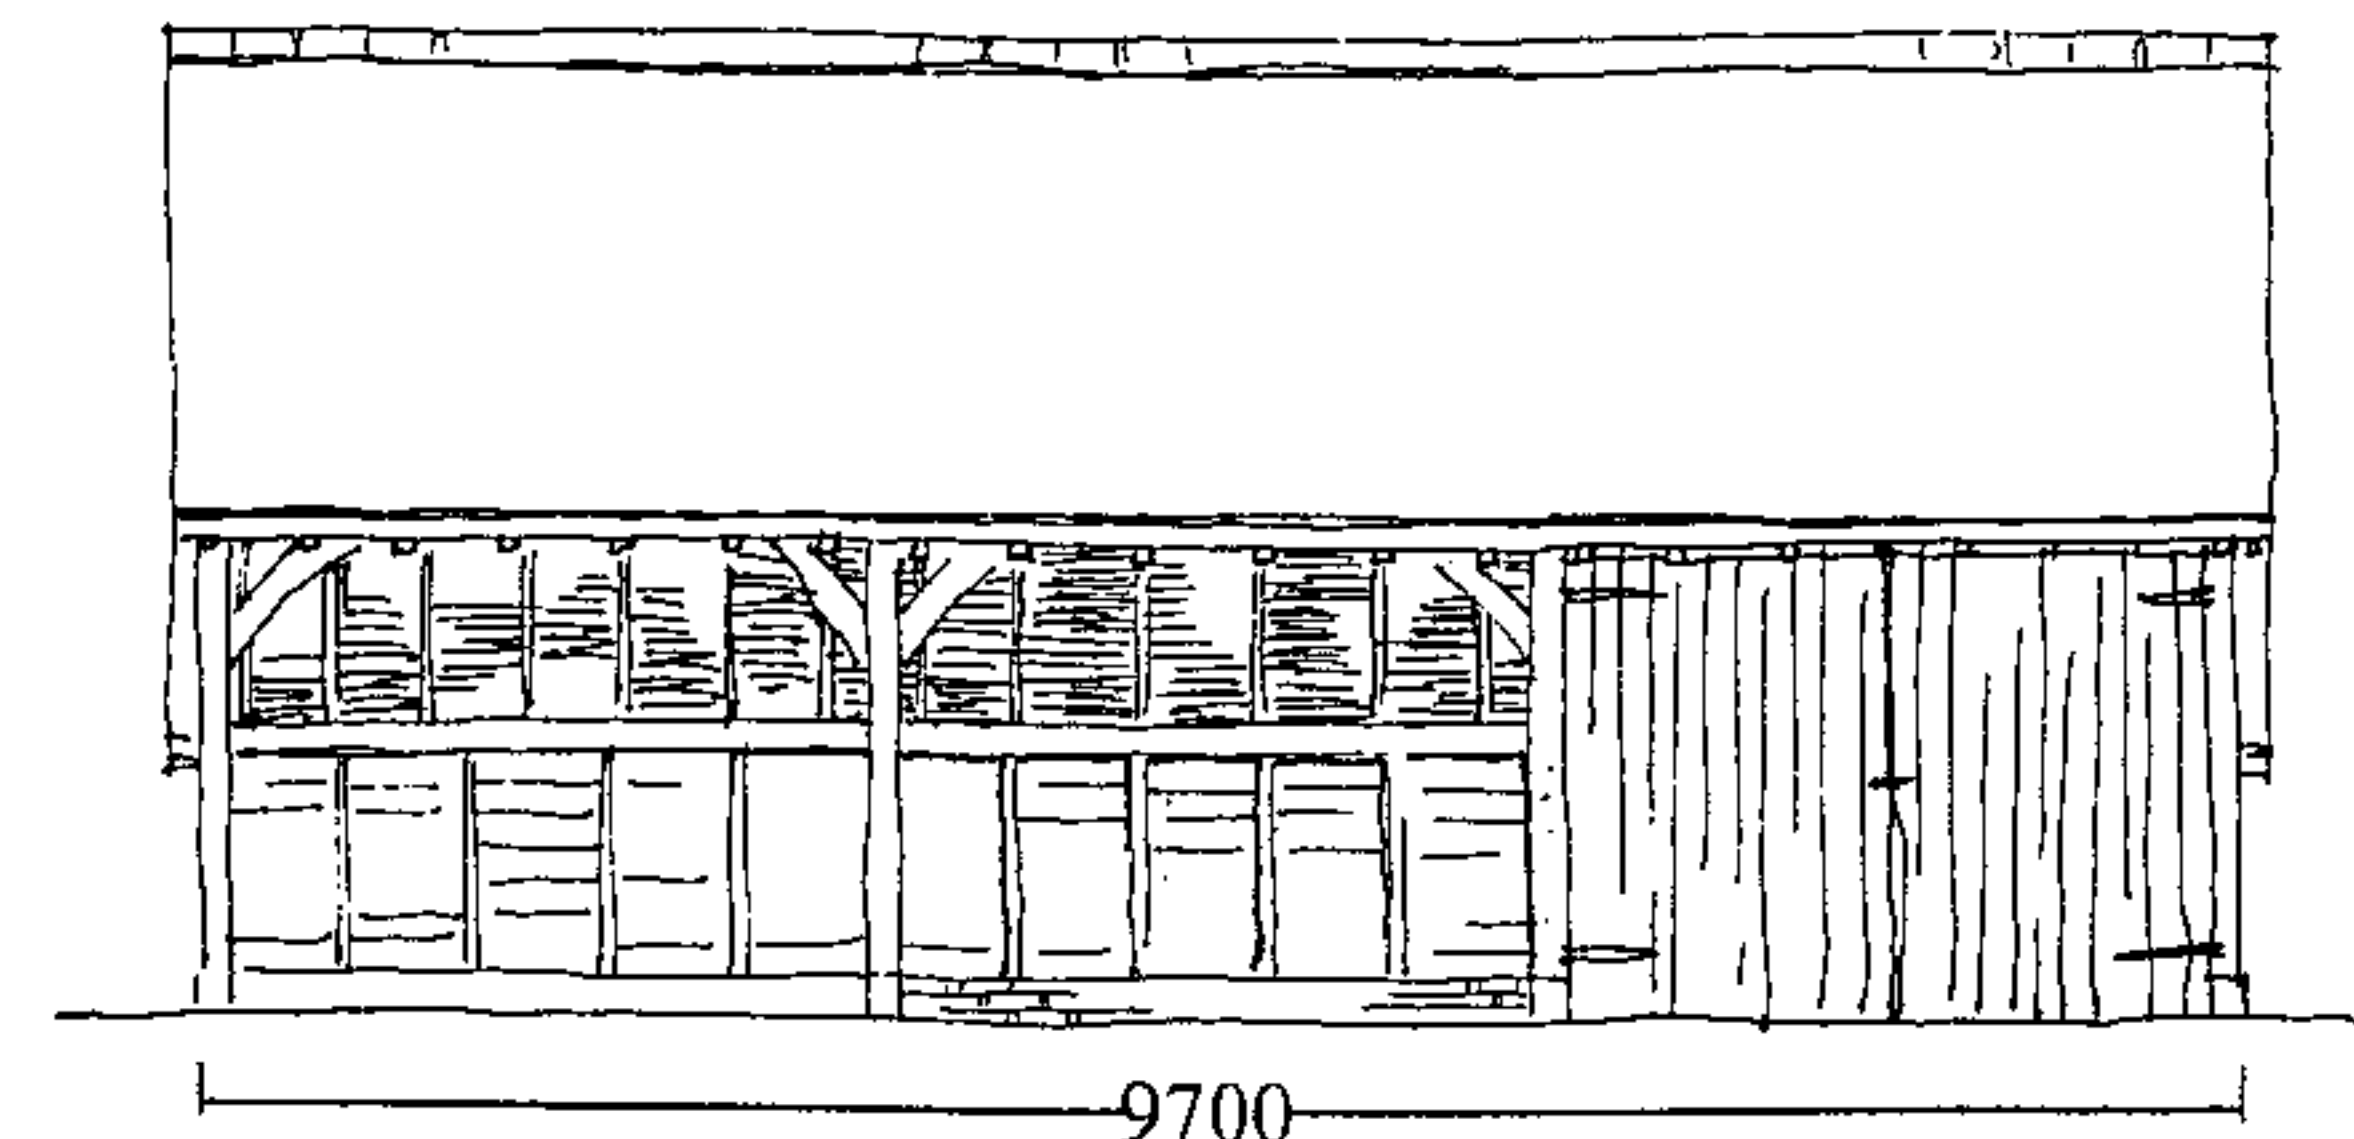


Front elevation

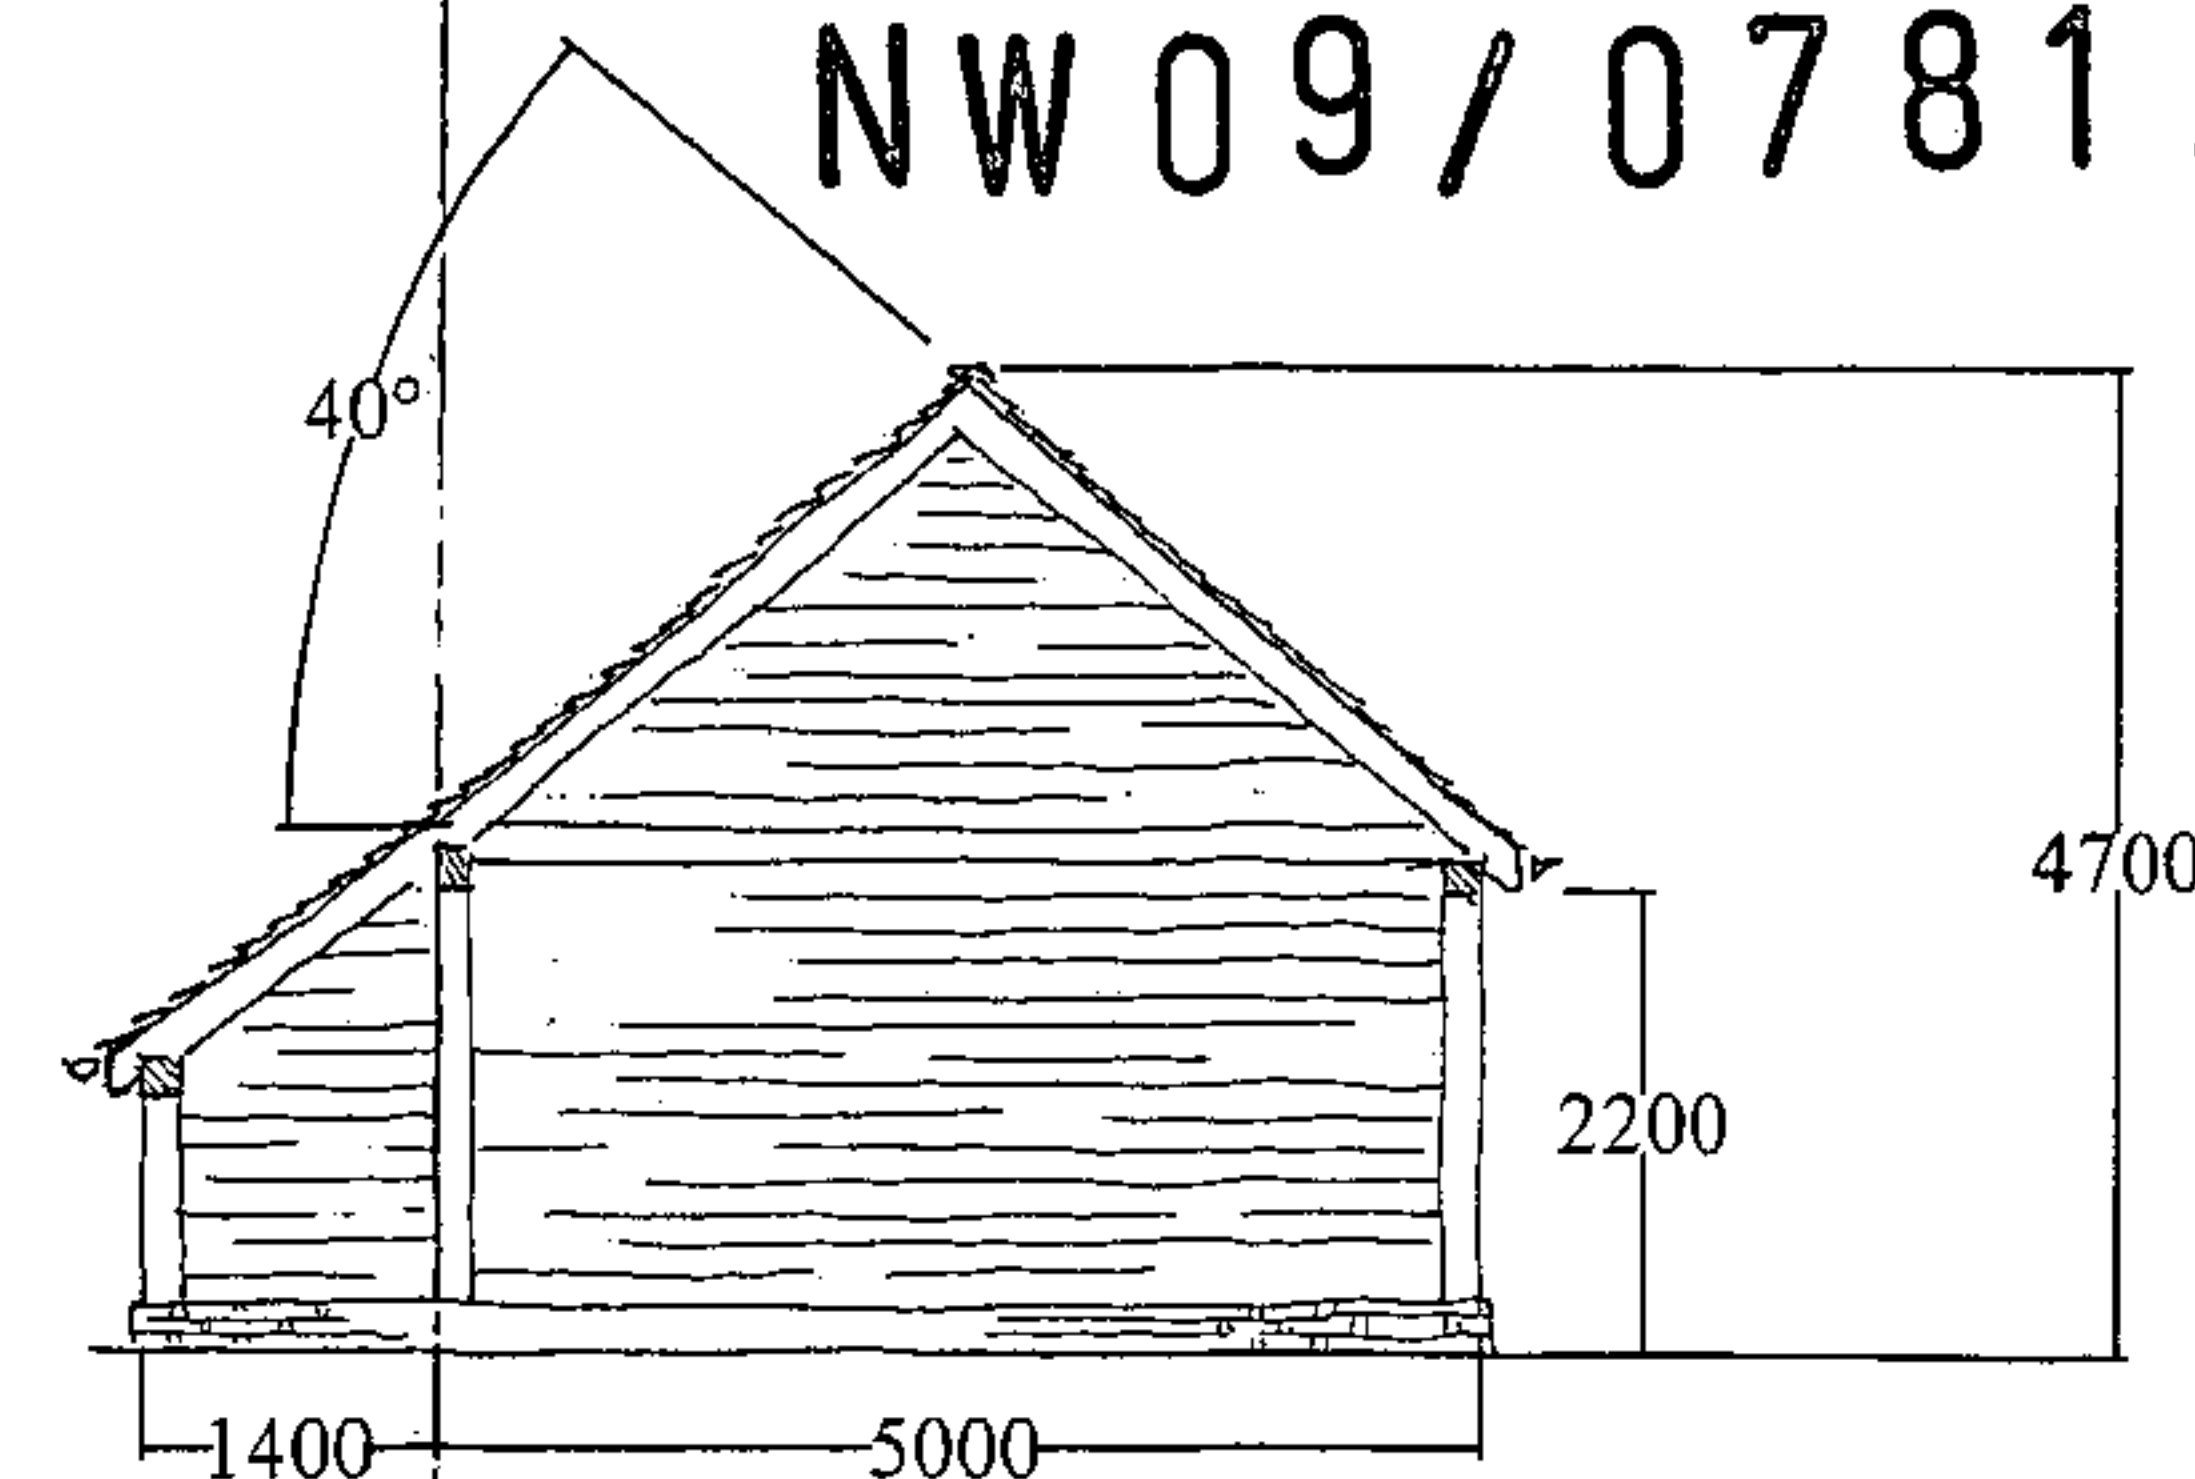


Side elevation

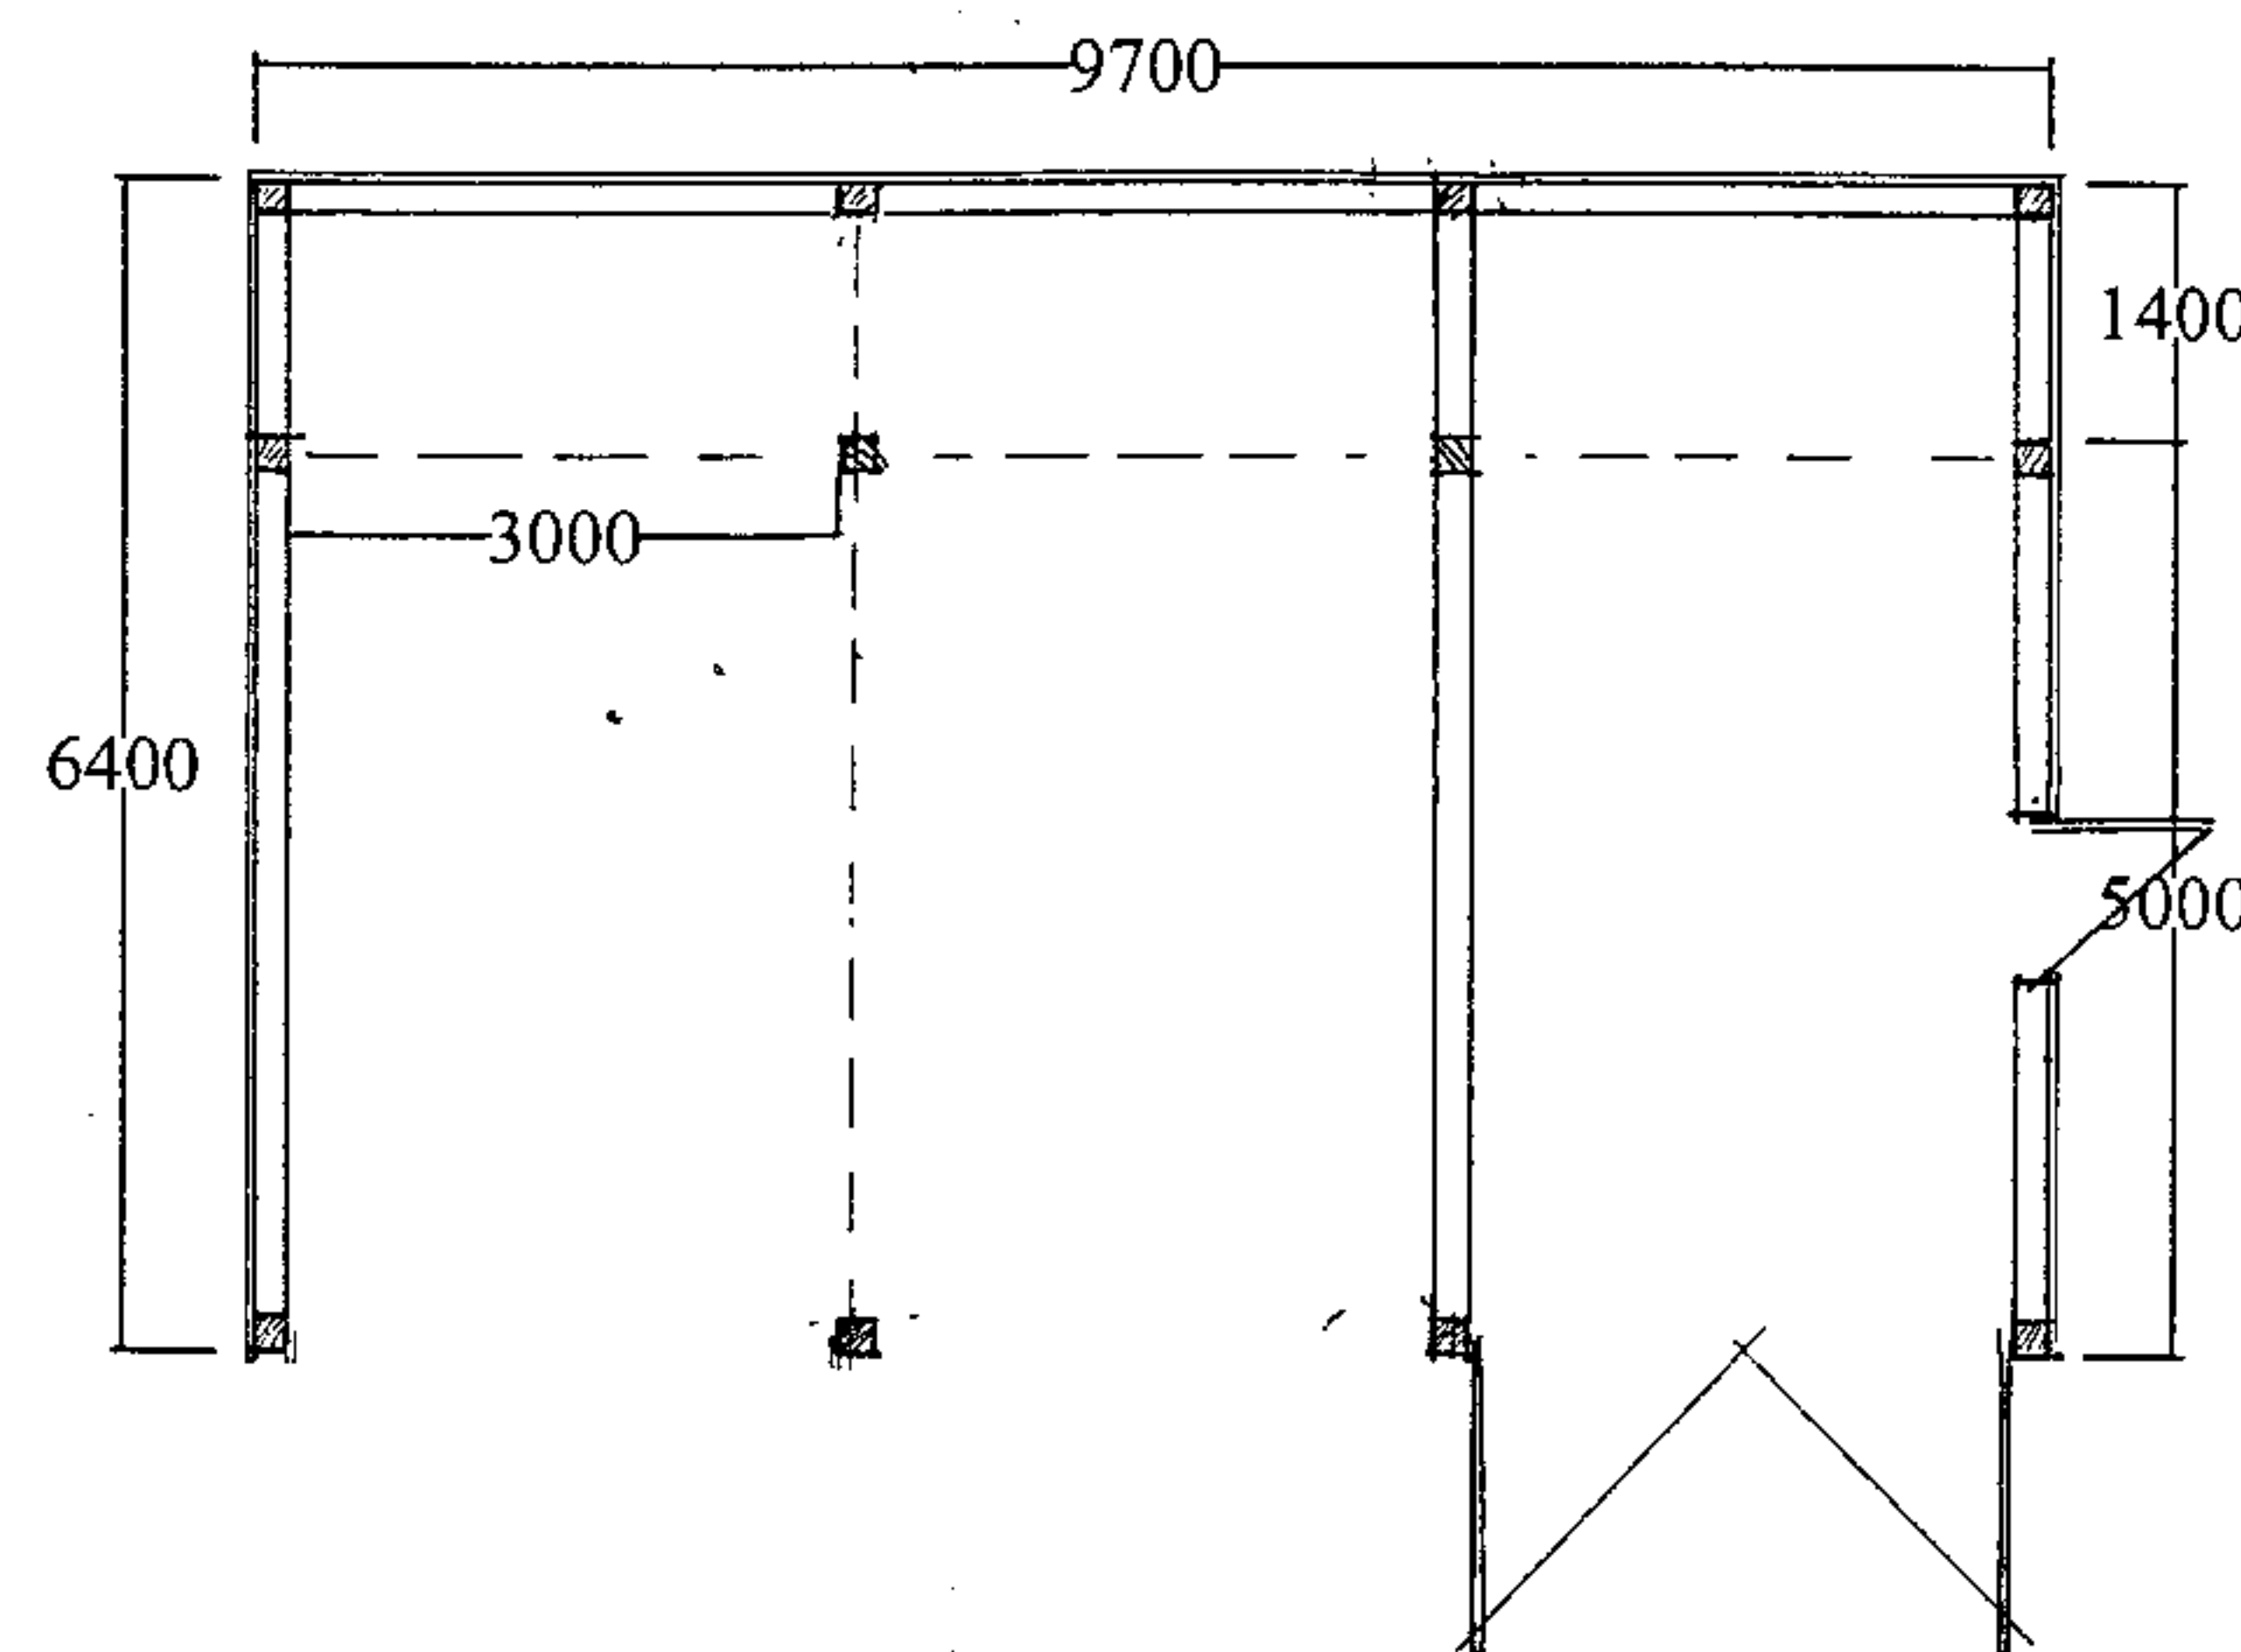

Plan

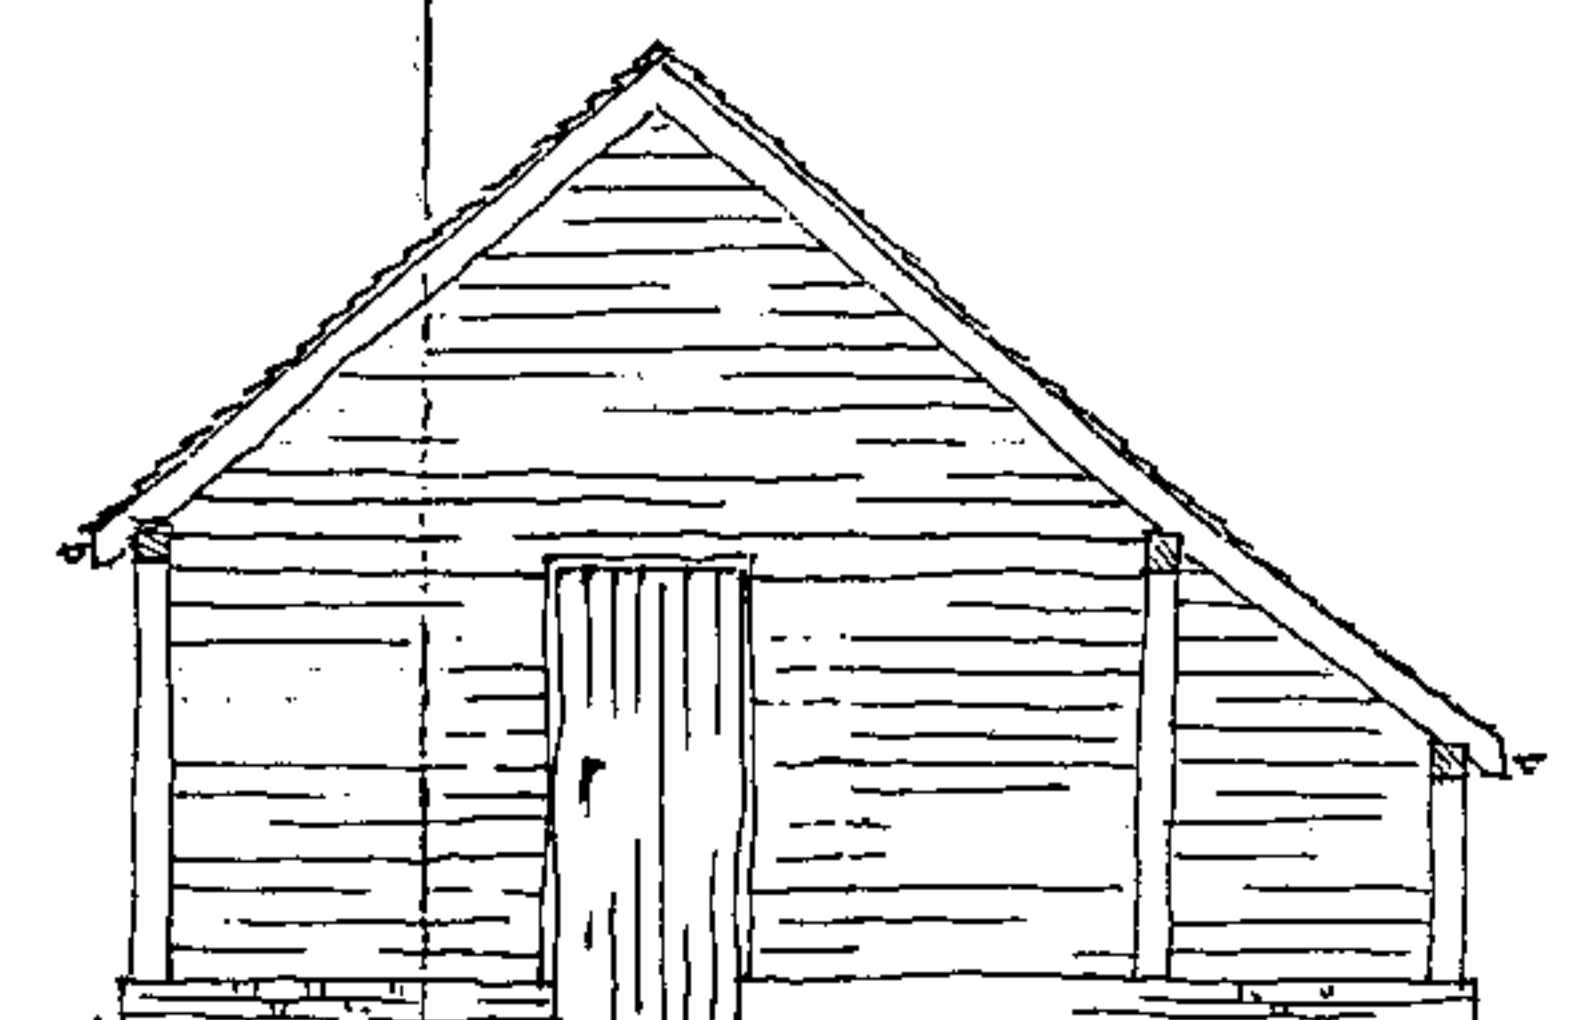

Side elevation

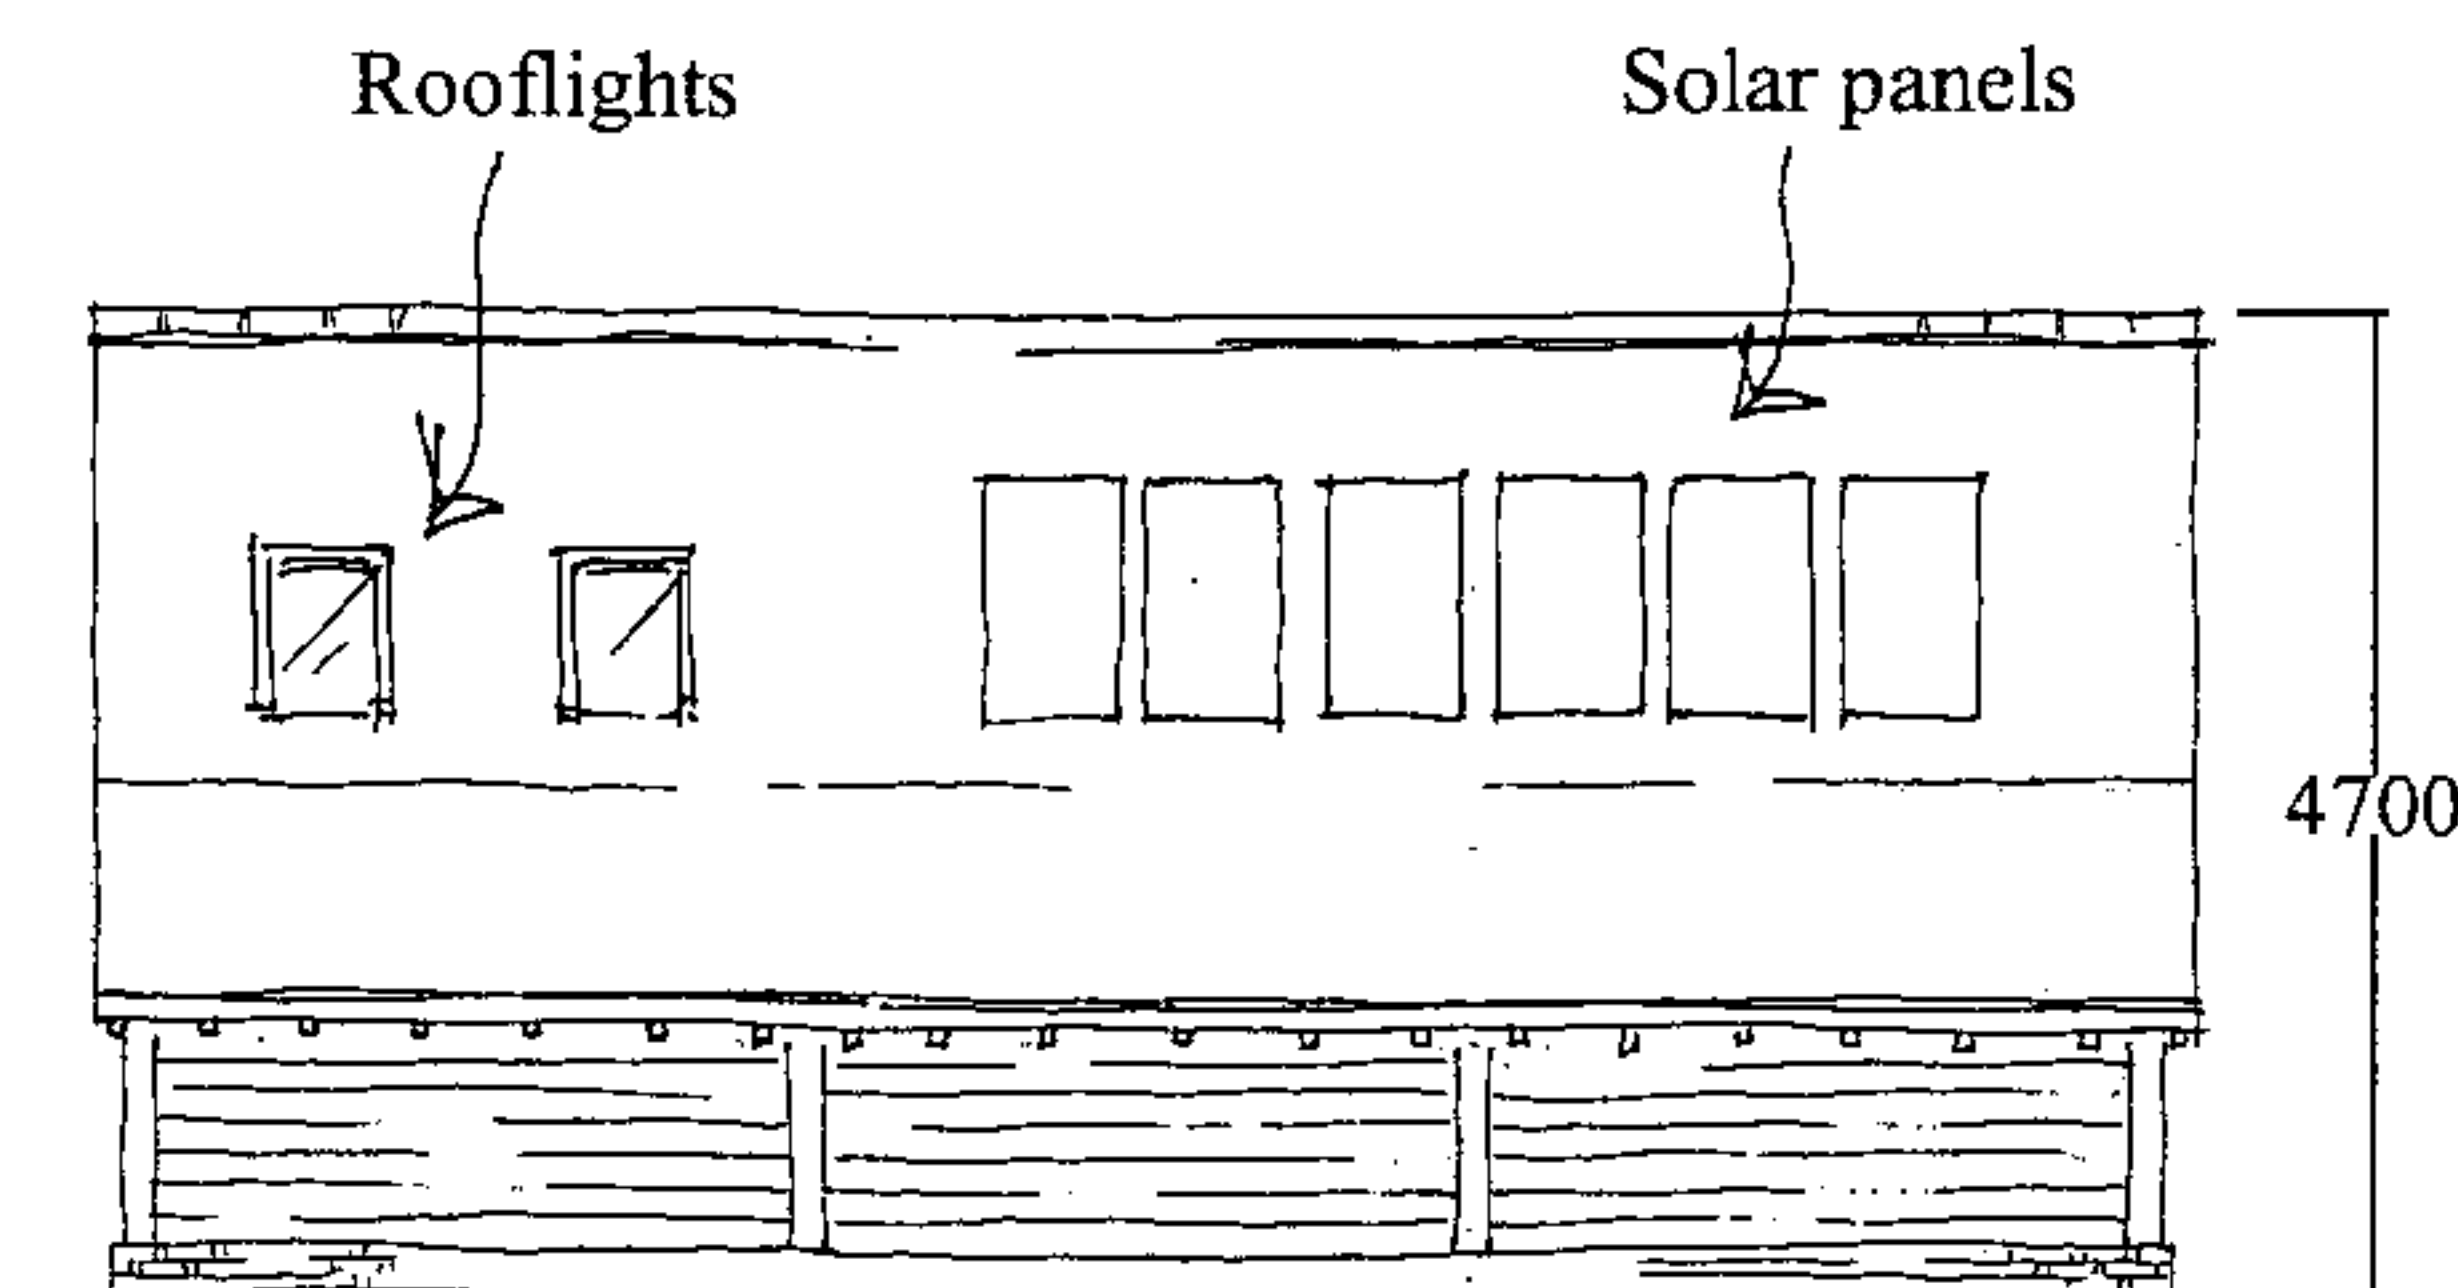

Rear elevation



OAKWRIGHTS

Design & manufacture of prestige oak frame houses
The Lakes, Swainshill, Hereford, HR4 7PU
Tel: 01432 353353 Fax: 01432 357733
Email: enquiries@oakwrights.co.uk
www.oakwrights.co.uk

Do not scale:

All dimensions to be checked with T.J.Crump.
This drawing remains the property of and copyright of
T.J.Crump Oakwrights Ltd.

Revision Notes:

Client/Job Title:

Mr and Mrs G. Evans
Knock Hundred, Bearwood, Leominster
Extension

Date:

4.4.2009

Drawn by:

AJMW

Drawing title:

Proposed garage, plans and elevations

PLANNING SERVICES
DEVELOPMENT CONTROL

- 3 / 1 / 2 0 0 9

Drawing No.:

To
Ack'd

File
P7.4.1208

Scale:

1:100